



A1

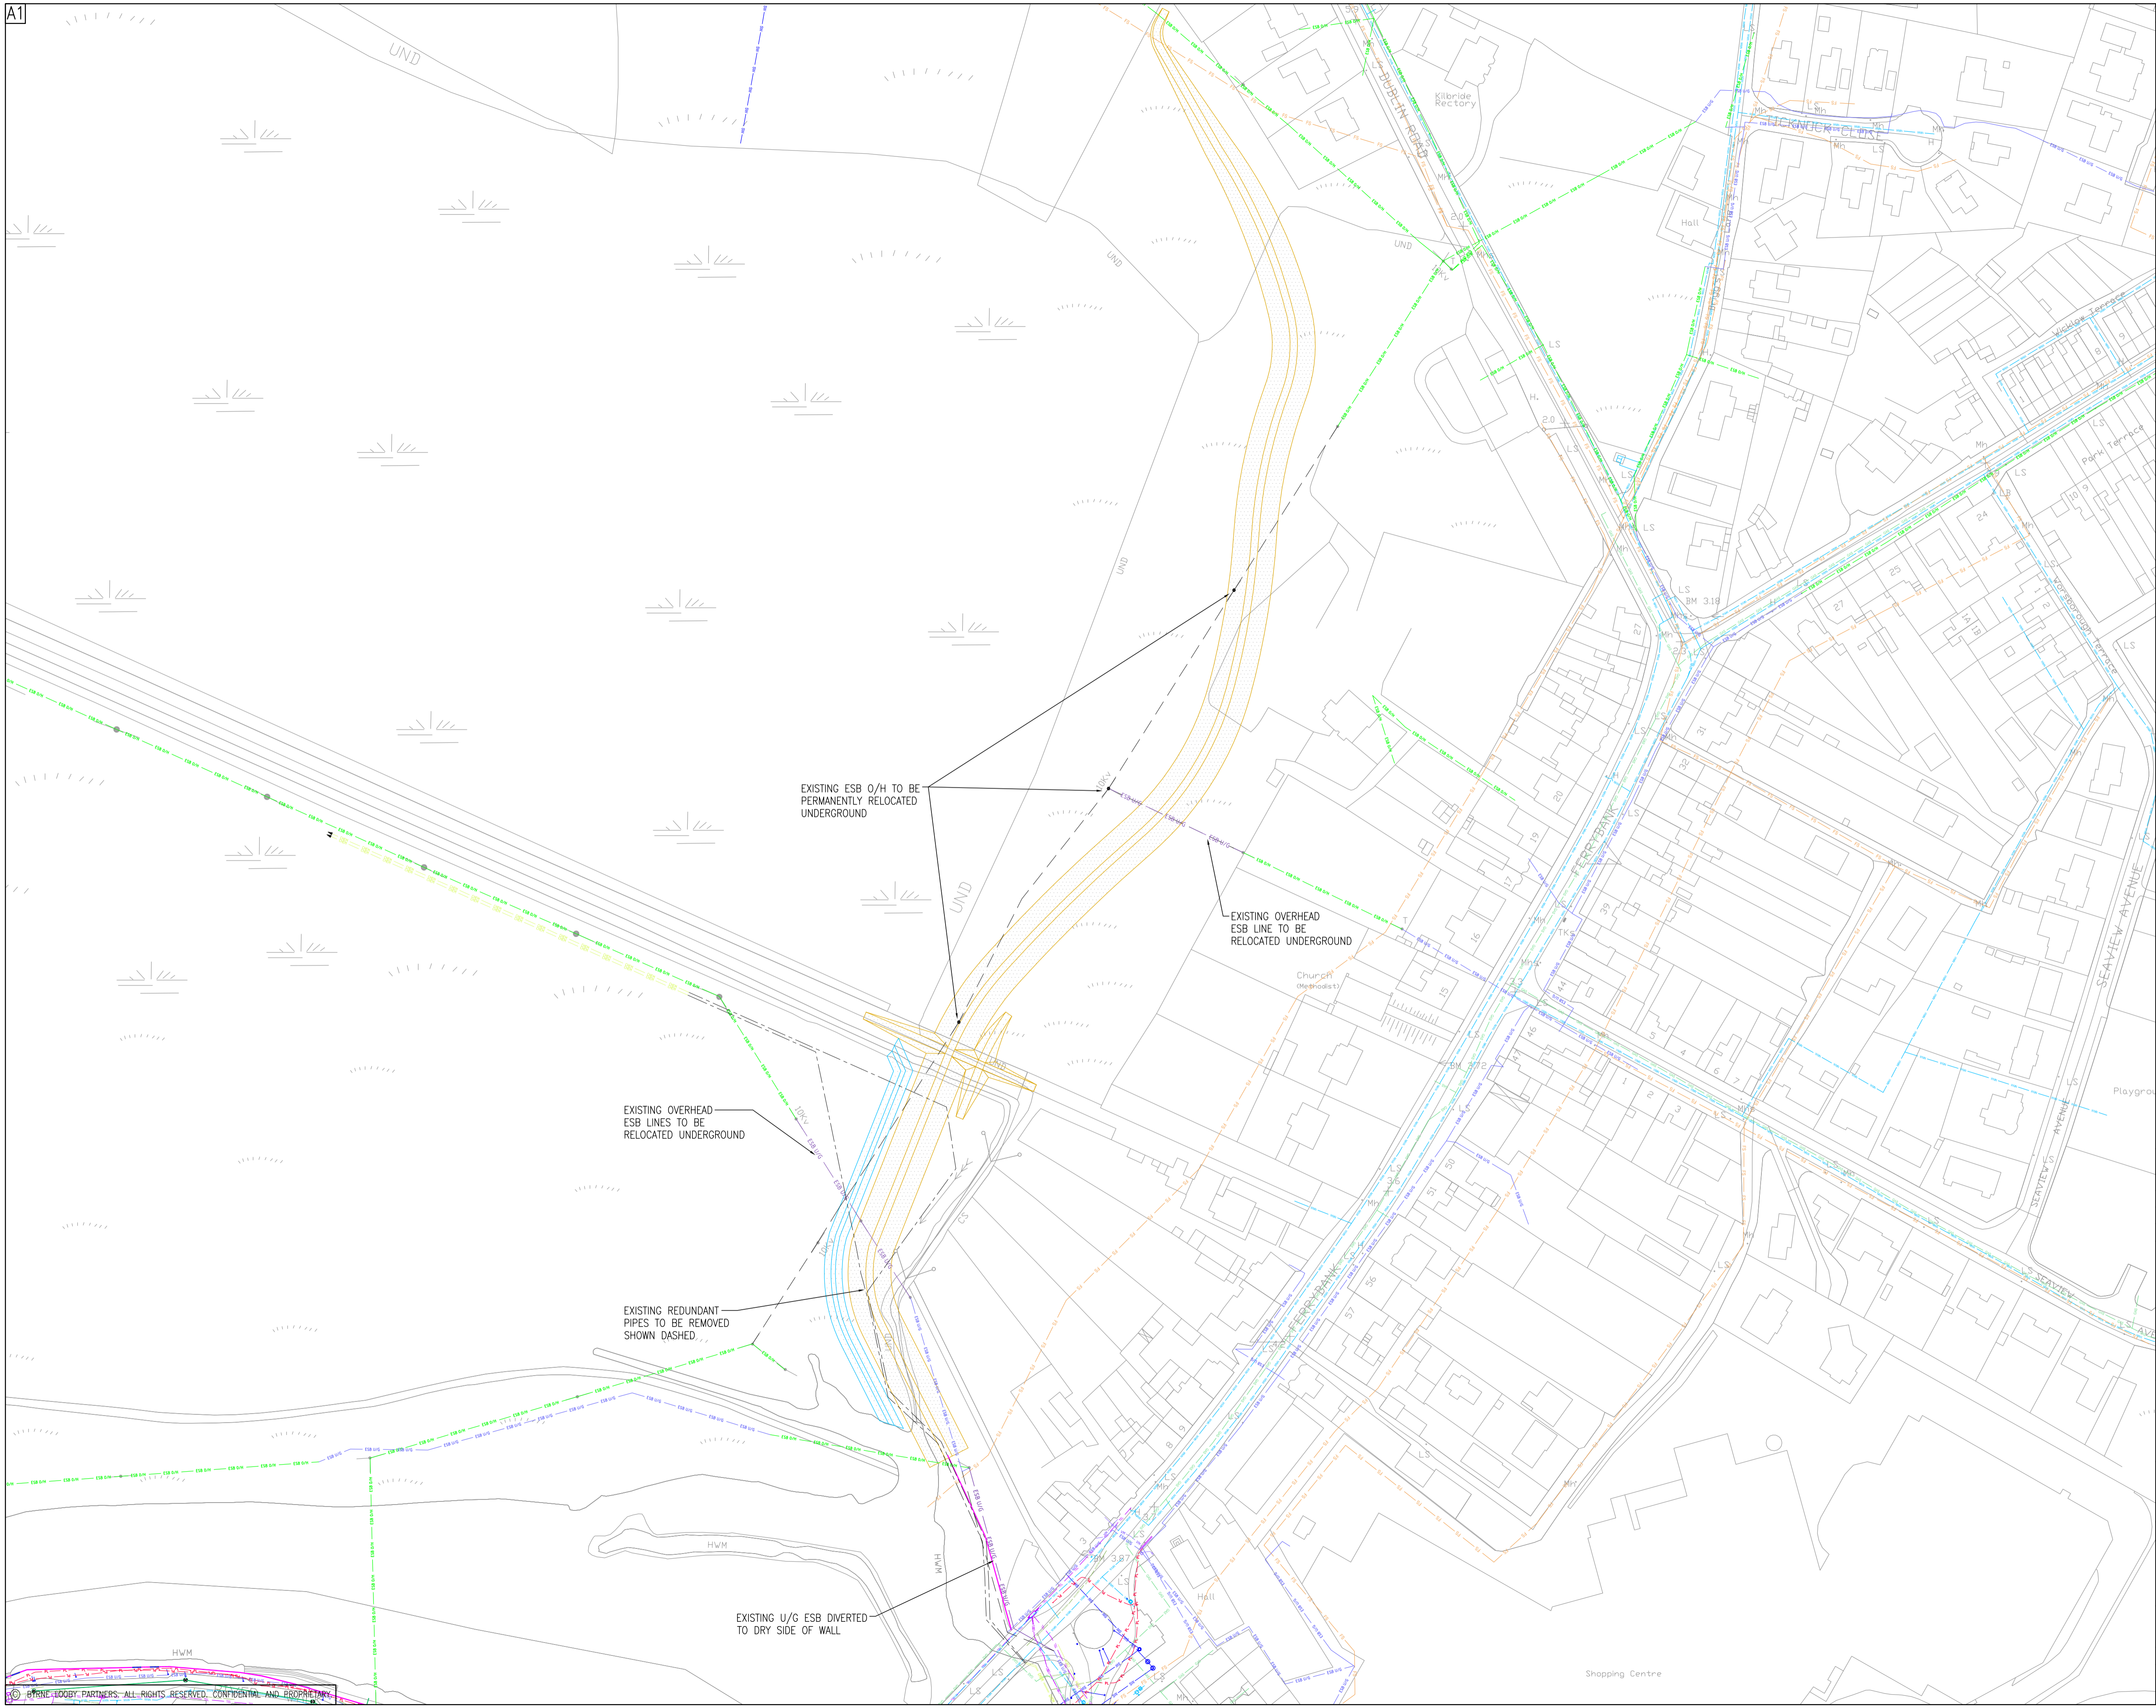

GENERAL NOTES

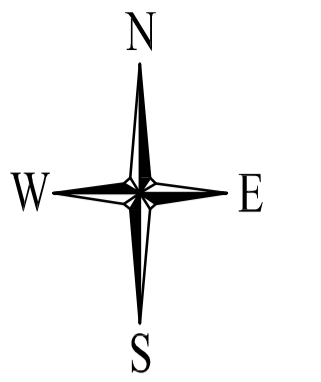

NOTES:

- DO NOT SCALE OFF DRAWING.
- DRAWING TO BE READ IN CONJUNCTION WITH ALL OTHER DRAWINGS.
- DRAWING IS FOR INFORMATION PURPOSES ONLY, NOT FOR CONSTRUCTION.

LEGEND:

- EX. OVERHEAD ESB LINE. — ESB O/H
- EX. UNDERGROUND ESB LINE. — ESB U/G
- EX. FOUL SEWER — FS — FS
- EX. GAS MAIN — GM — GM
- EX. TELECOMS LINE — TEL — TEL
- EX. WATERMAIN — WM — WM
- EX. SURFACE DRAINAGE — SD — SD
- EX. PUBLIC LIGHTING — PL — PL
- EX. CHEMICAL LINE — CL — CL
- EX. CABLE TELEVISION — CTV — CTV
- EX. DETECTED SERVICES — DS — DS
- RELOCATED UNDERGROUND ESB (DICATIVE LOCATION) — ESB U/G
- PROPOSED EMBANKMENT — EMB
- PROPOSED CHANNEL DIVERSION — CD
- PROPOSED FLOOD WALL — FW
- PROPOSED STORM DRAIN — SD

P1	28.04.21	ISSUE FOR PLANNING	LT	KBS	KT
P0	11.03.21	ISSUE FOR PLANNING	LT	KBS	KT
Rev	Date	Description	By	Chk	App

BYRNE LOOBY
 2100 Cork Airport Business Park, Kinsale Road, Cork
 tel: +353 (0) 21 2407985
 email: cork@ByrneLooby.com www.ByrneLooby.com
 BAHRAIN • IRELAND • QATAR • SAUDI ARABIA • UAE • UK
 CIVIL STRUCTURAL WATER & GEOTECHNICAL SPECIALISTS

CLIENT
WICKLOW COUNTY COUNCIL

PROJECT
ARKLOW FLOOD RELIEF SCHEME

DRAWING TITLE
**RELOCATED UTILITY SERVICES
 ARKLOW MARSH**

STATUS
FOR PLANNING

Date: 07.10.20	Scale: 1:1000	Drawn: LT	Chk: KBS	App: KT
Project No: PH00886/01	Dwg. No: 1062			Rev: P1