




Tionscadal Éireann  
Project Ireland  
**2040**

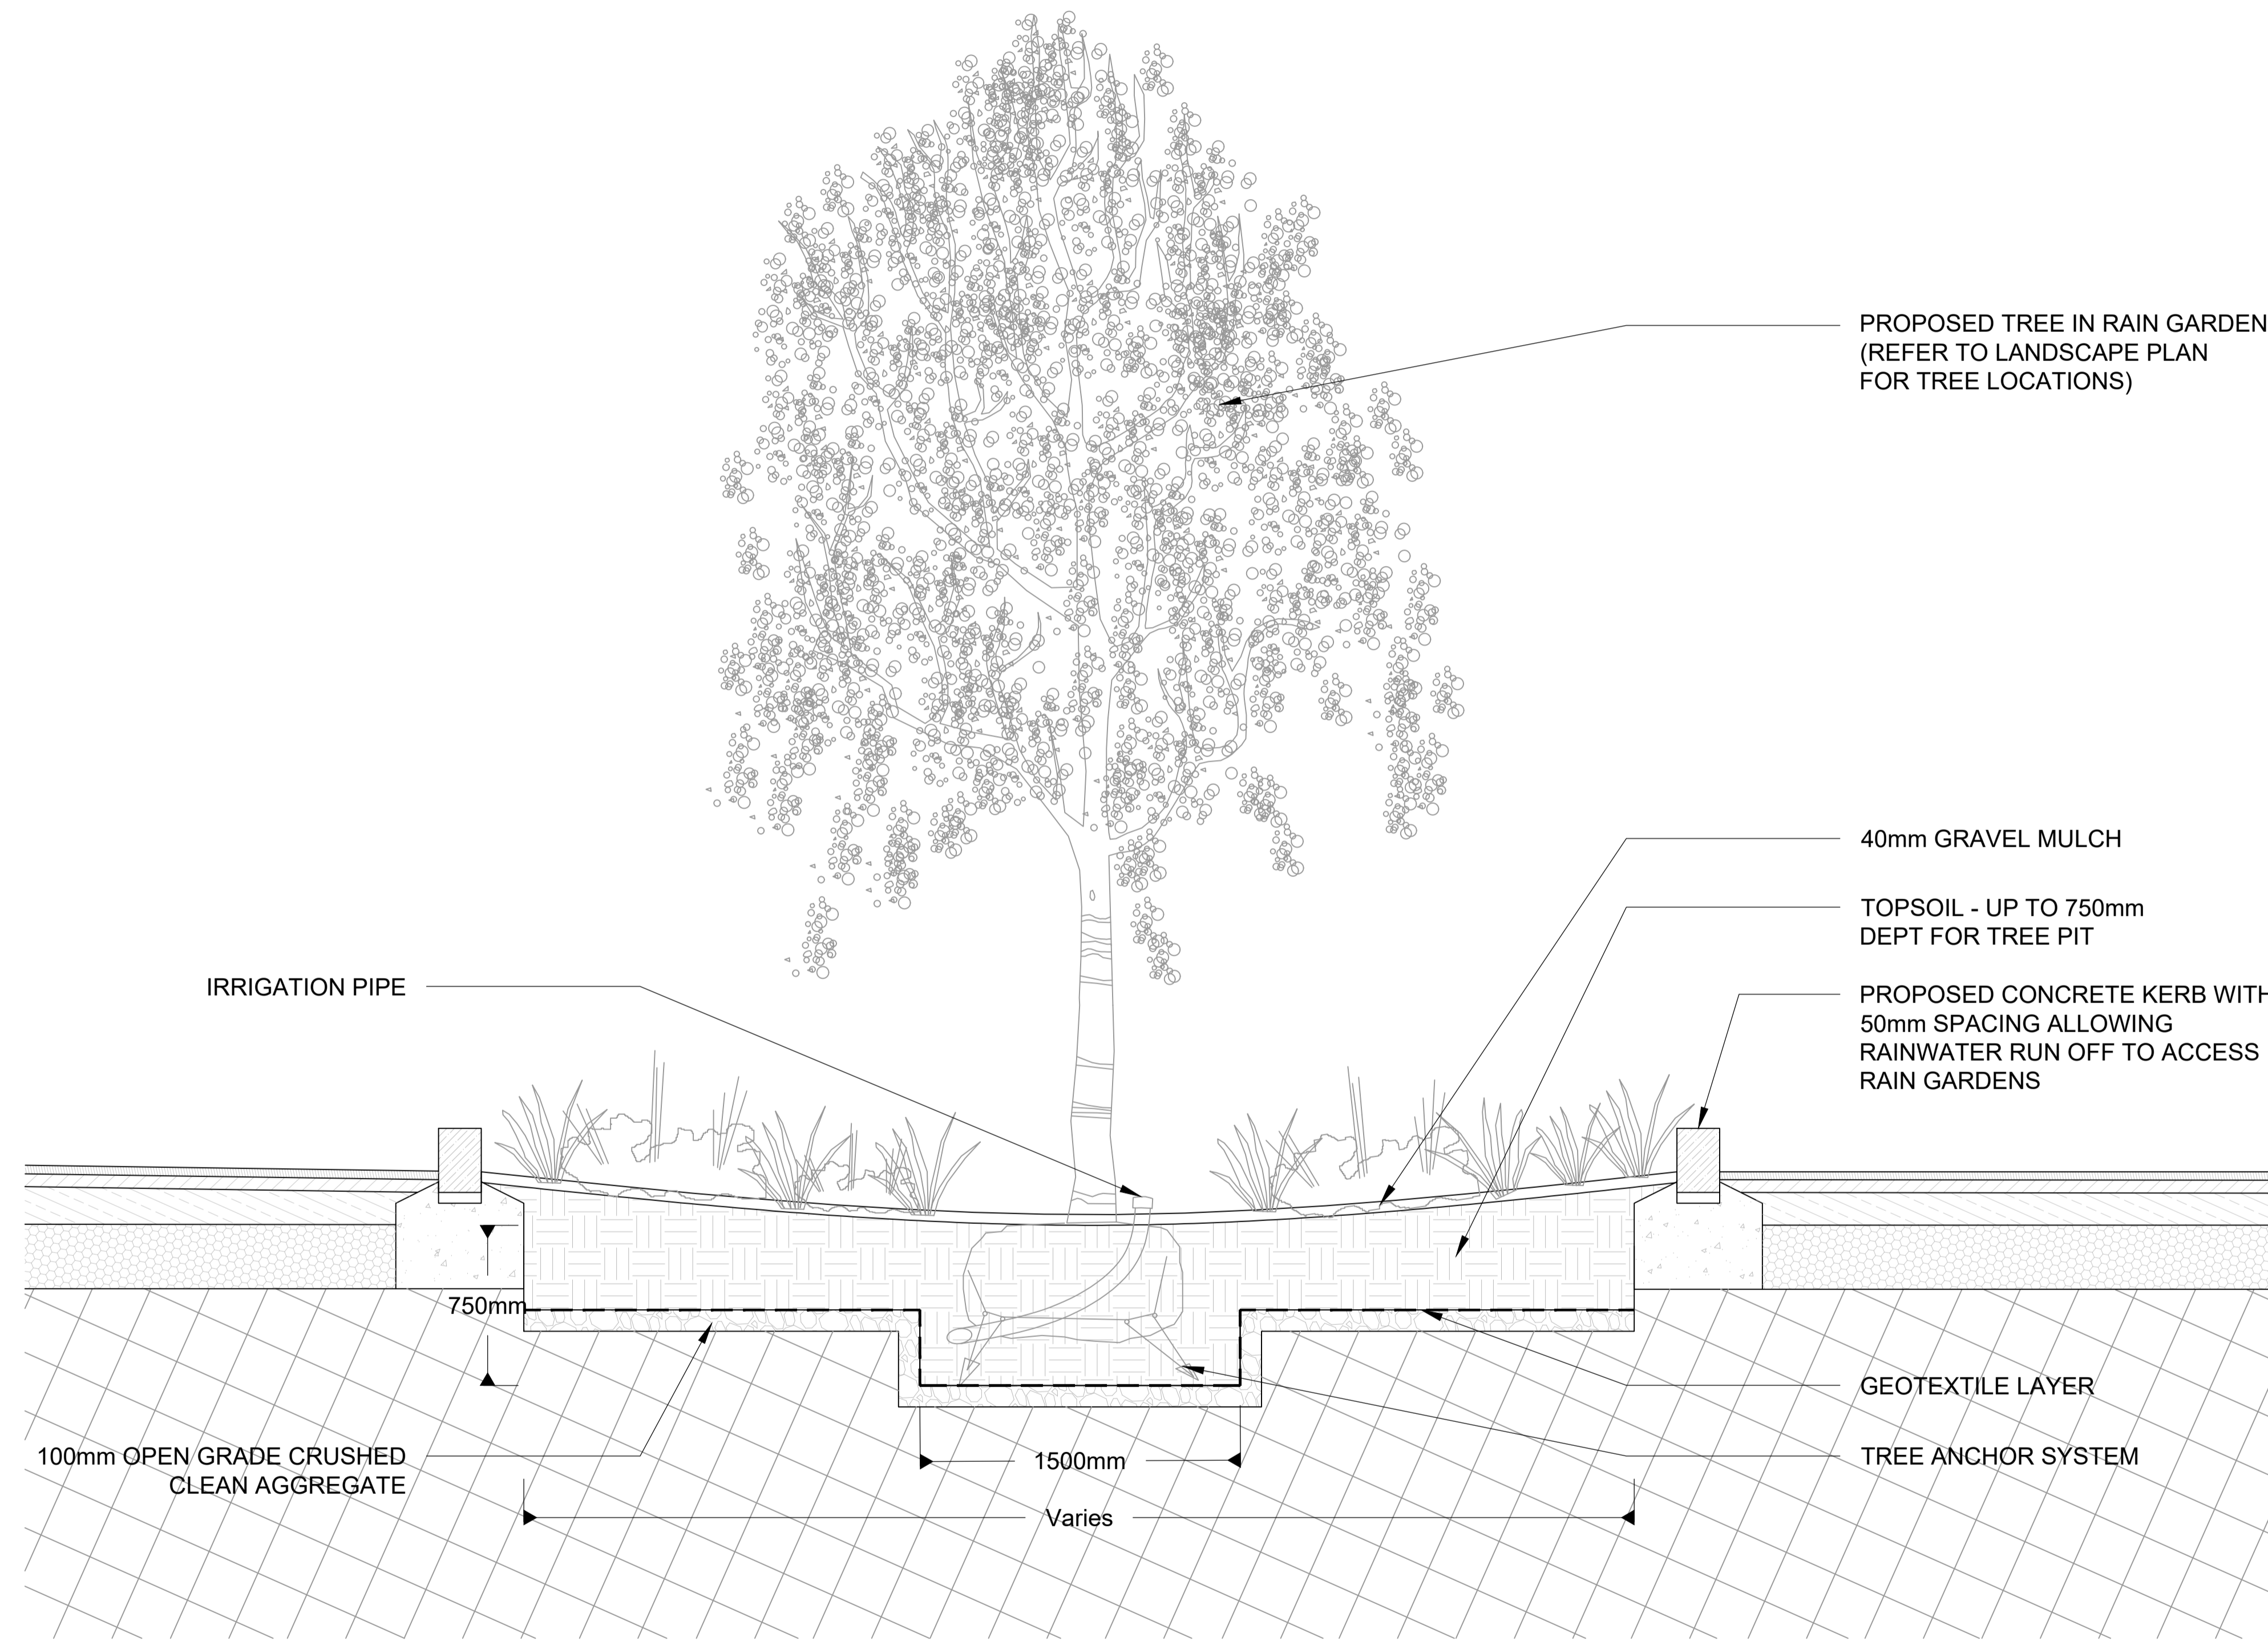

**TREE PIT IN RAIN GARDEN @ 1:20**

P02	ISSUED FOR PLANNING	SM	RB	10/08/23
Rev	Description	Drawn	Checked	Date

**Clifton Scannell Emerson Associates**

Clifton Scannell Emerson Associates Limited  
Consulting Engineers,  
3rd Floor The Highline,  
Bakers Point, Pottery Road,  
Dun Laoghaire, Co. Dublin,  
Ireland, A96 KW29

T. +353 1 288 5006  
F. +353 1 283 3468  
E. info@csea.ie  
W. www.csea.ie

Client: **WICKLOW COUNTY COUNCIL**

Project: **FASSAROE PARK AND RIDE FACILITY**

Dwg. Title: **PROPOSED LANDSCAPING DETAILS**

Drawn By: **CD** Date: **JULY 2023**

Checked By: **RB** Scale: **AS INDICATED @ A1**

Project Code: **20\_008N** CSEA Job No.

Project Code	Originator	Zone/Phase	Level	Type	Role	Dwg. No.
20_008N	CSE	GEN	XX	DR	C	3801

Status Code: **S2** Suitability Description: **PART VIII APPROVAL**

Revision: **P02** Project Status: **FOR PLANNING**