



ELEVATION

SCALE 1:100

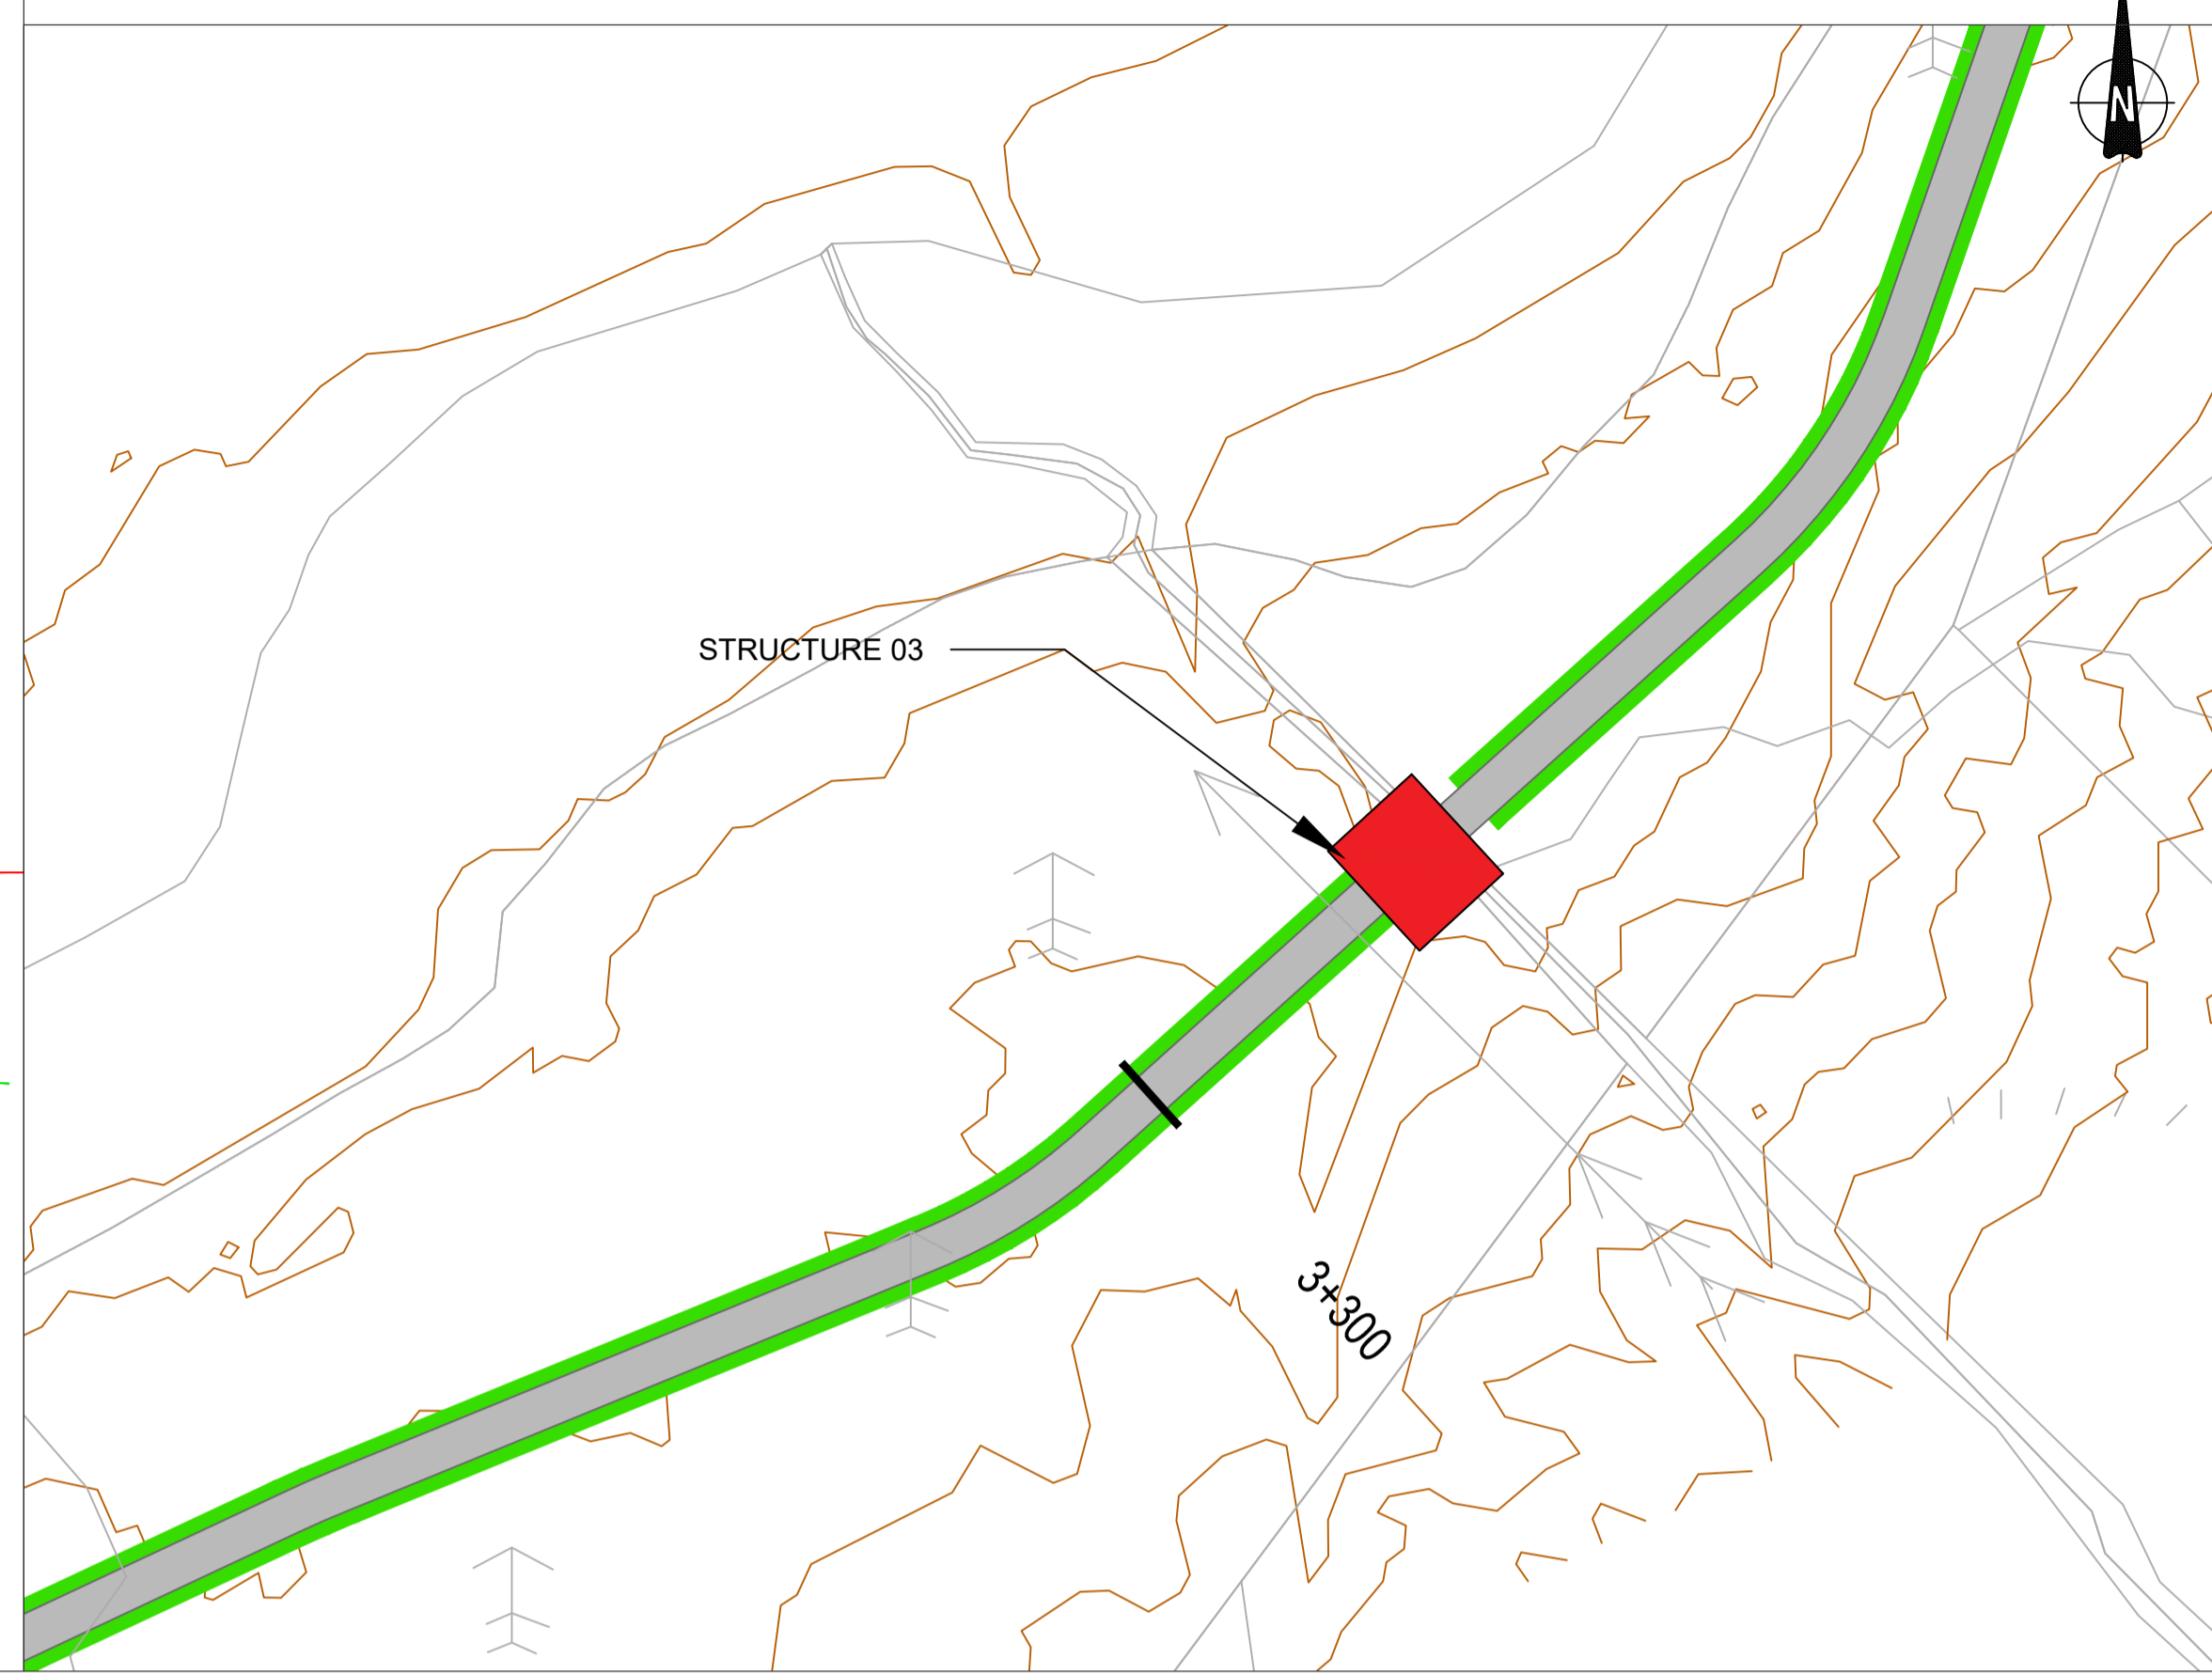

PLAN

SCALE 1:500

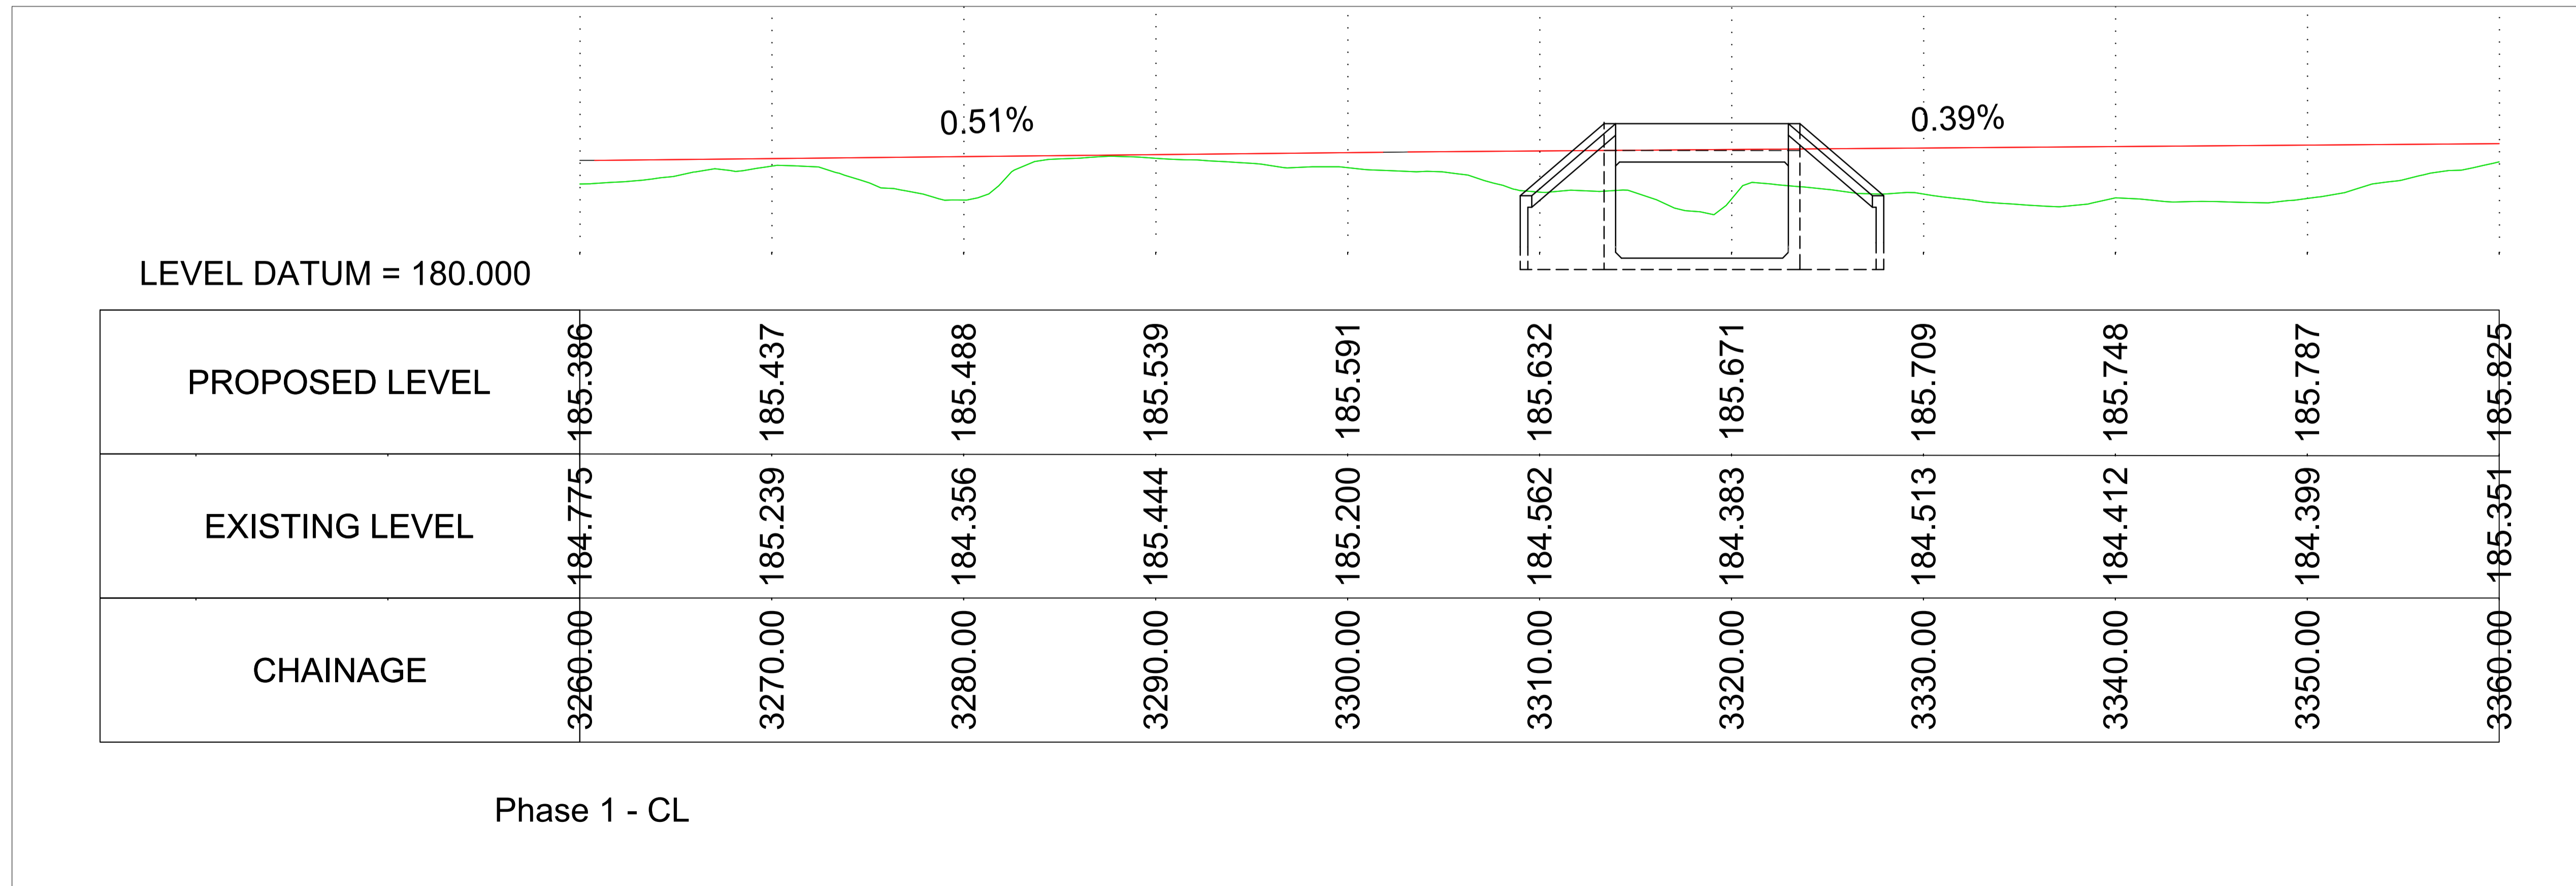

SECTION

SCALE 1:200

1. INFORMATION IS INDICATIVE ONLY AND RELATES TO CURRENT INFORMATION AVAILABLE
2. SIZE AND TYPE OF STRUCTURE DEPENDS ON FURTHER GEOTECHNICAL INVESTIGATION INFORMATION
3. STRUCTURE TYPE DEPENDENT ON SUCCESSFUL APPROVAL OF SECTION 50
4. POSITION AND DIMENSIONS OF STRUCTURE ASSUMED BASED ON HIGH WATER LEVEL 185.20M IN BLESSINGTON LAKE
5. WATER LEVEL IN STREAMS YET TO BE CONFIRMED

I/R	DATE	DESCRIPTION
B	DEC 2023	ABP RFI UPDATE
A	APRIL 2020	ISSUED FOR REVIEW

60617025

CONCEPTUAL DESIGN
 STRUCTURE S03
 SHEET 3 OF 4

60617025-SHT-20-CS-003

This drawing has been prepared for the use of AECOM's client. It may not be used, modified, reproduced or relied upon by third parties, except as required by law. AECOM accepts no responsibility, and denies any liability, whatsoever, to any party that uses or relies on this drawing without AECOM's express written consent. All measurements must be obtained from the stated dimensions.