



**ELEVATION**  
 SCALE 1:100

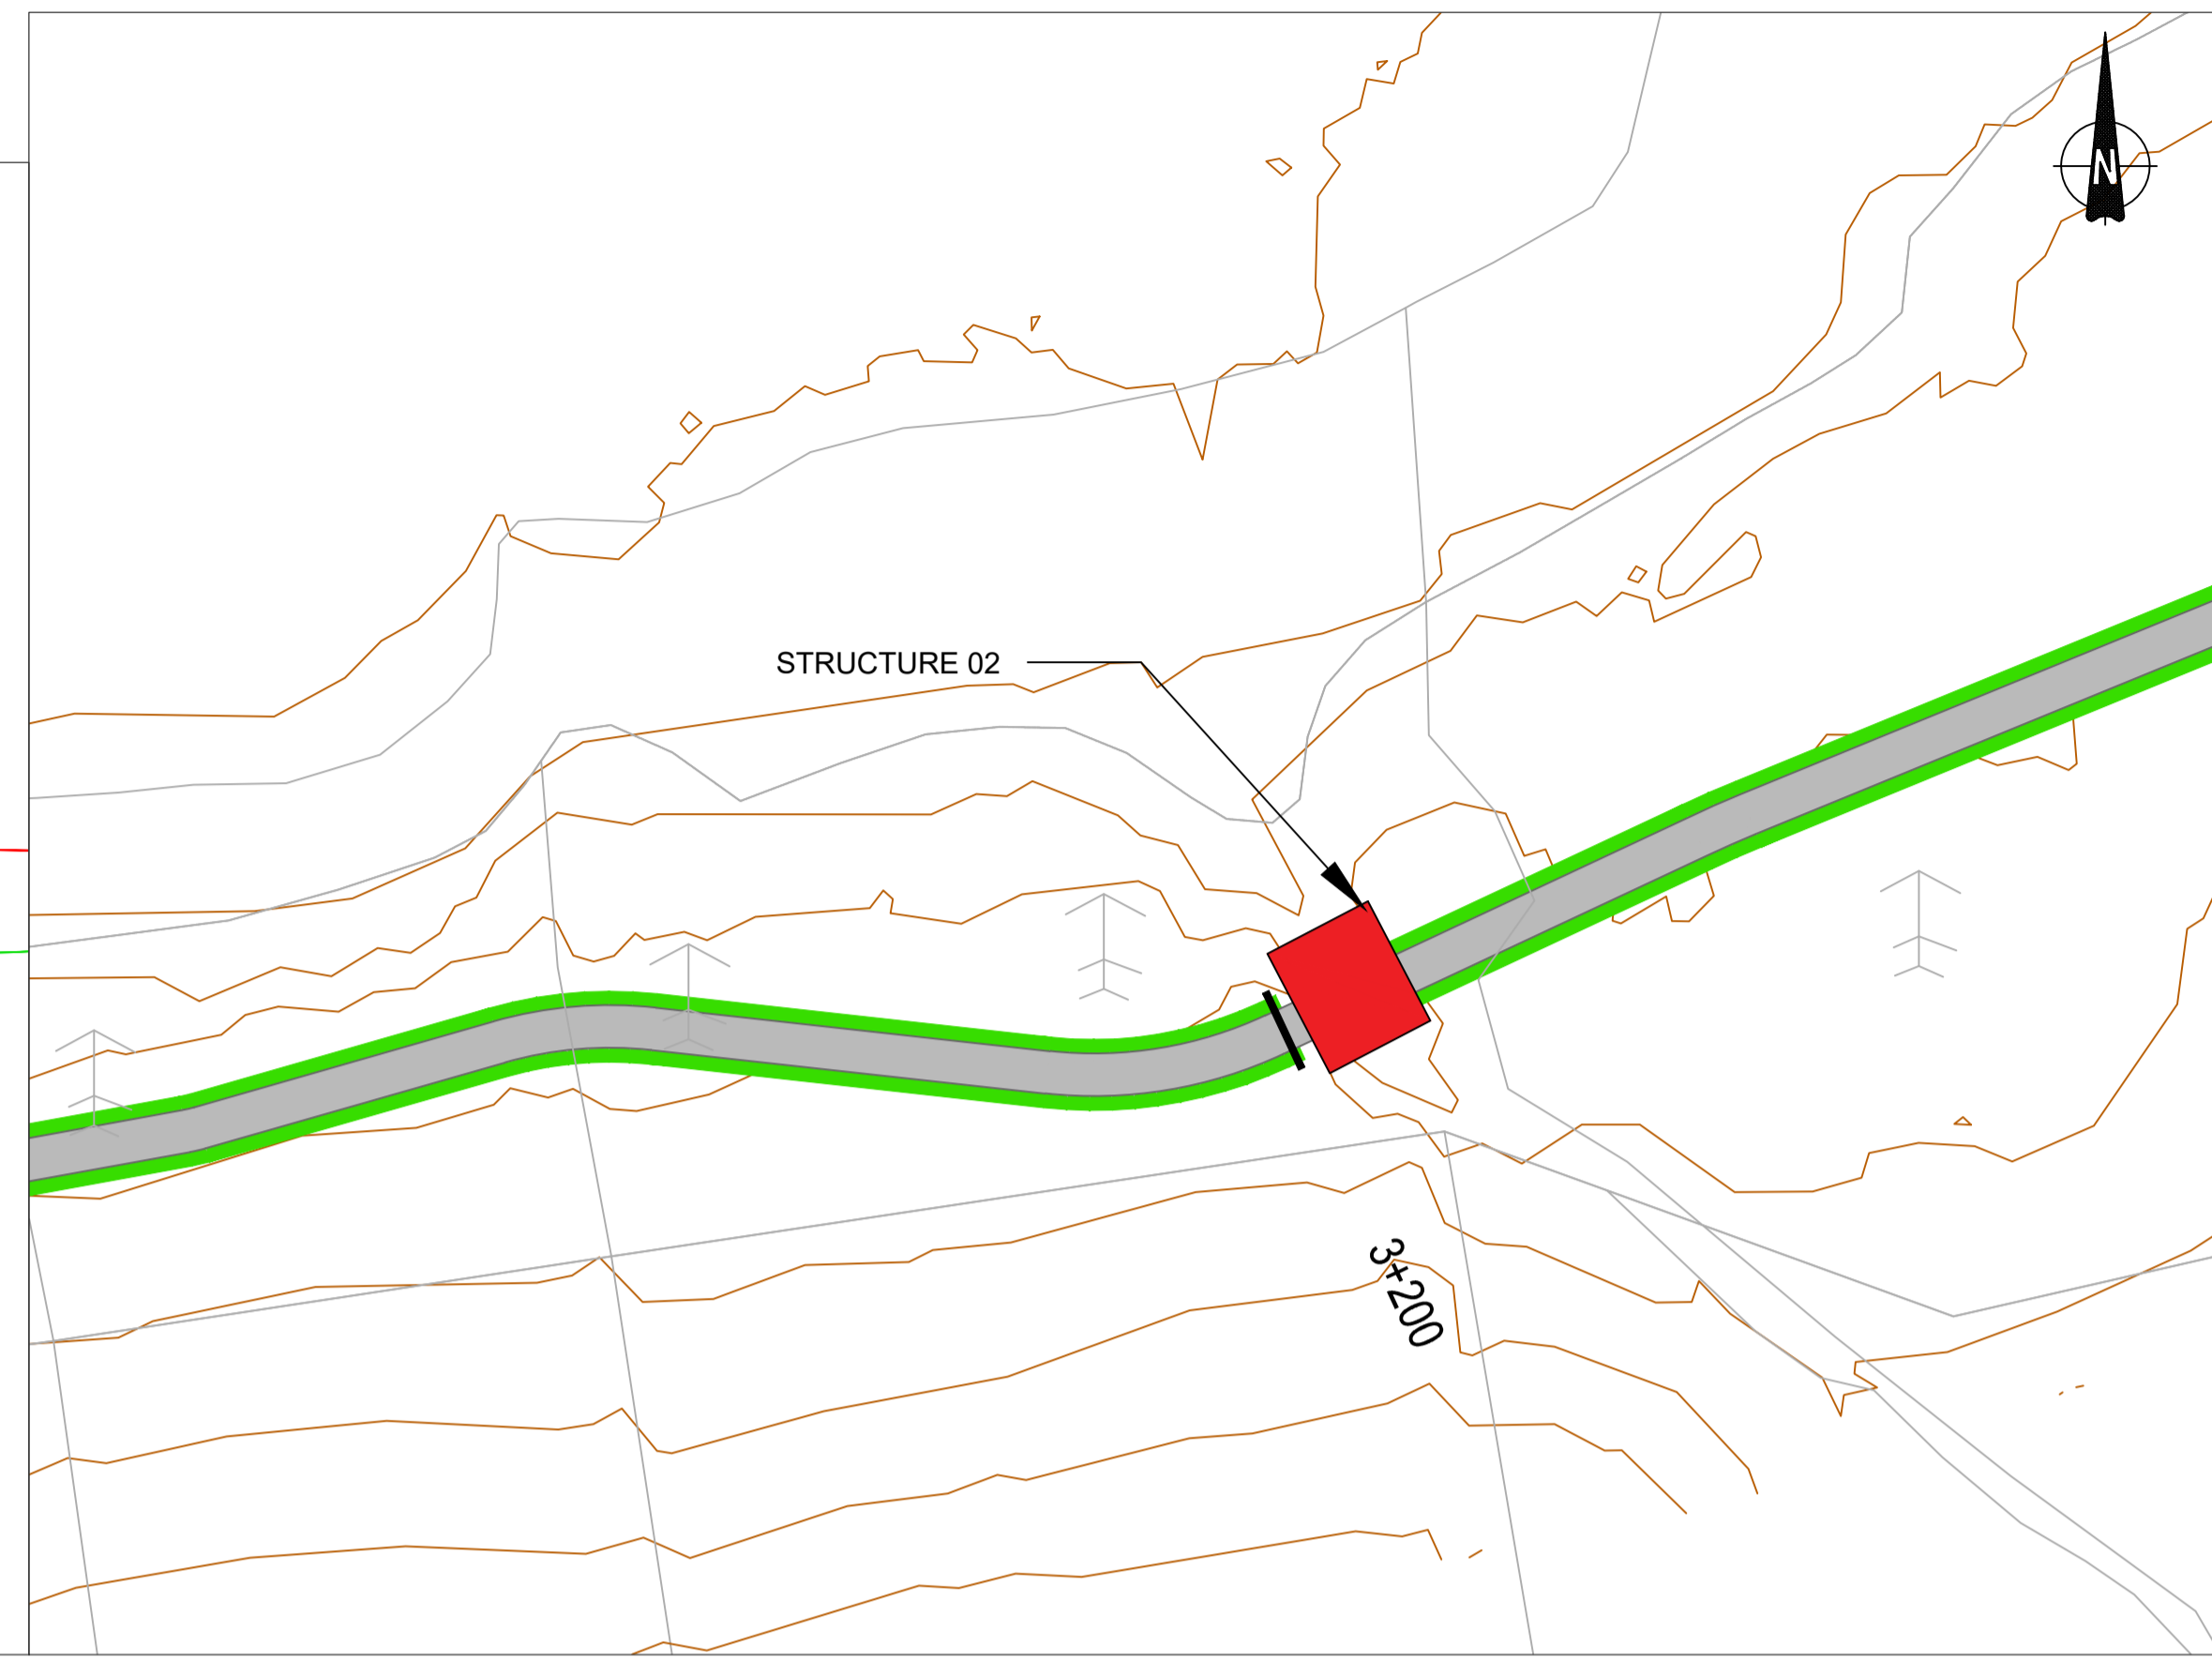

**PLAN**  
 SCALE 1:500

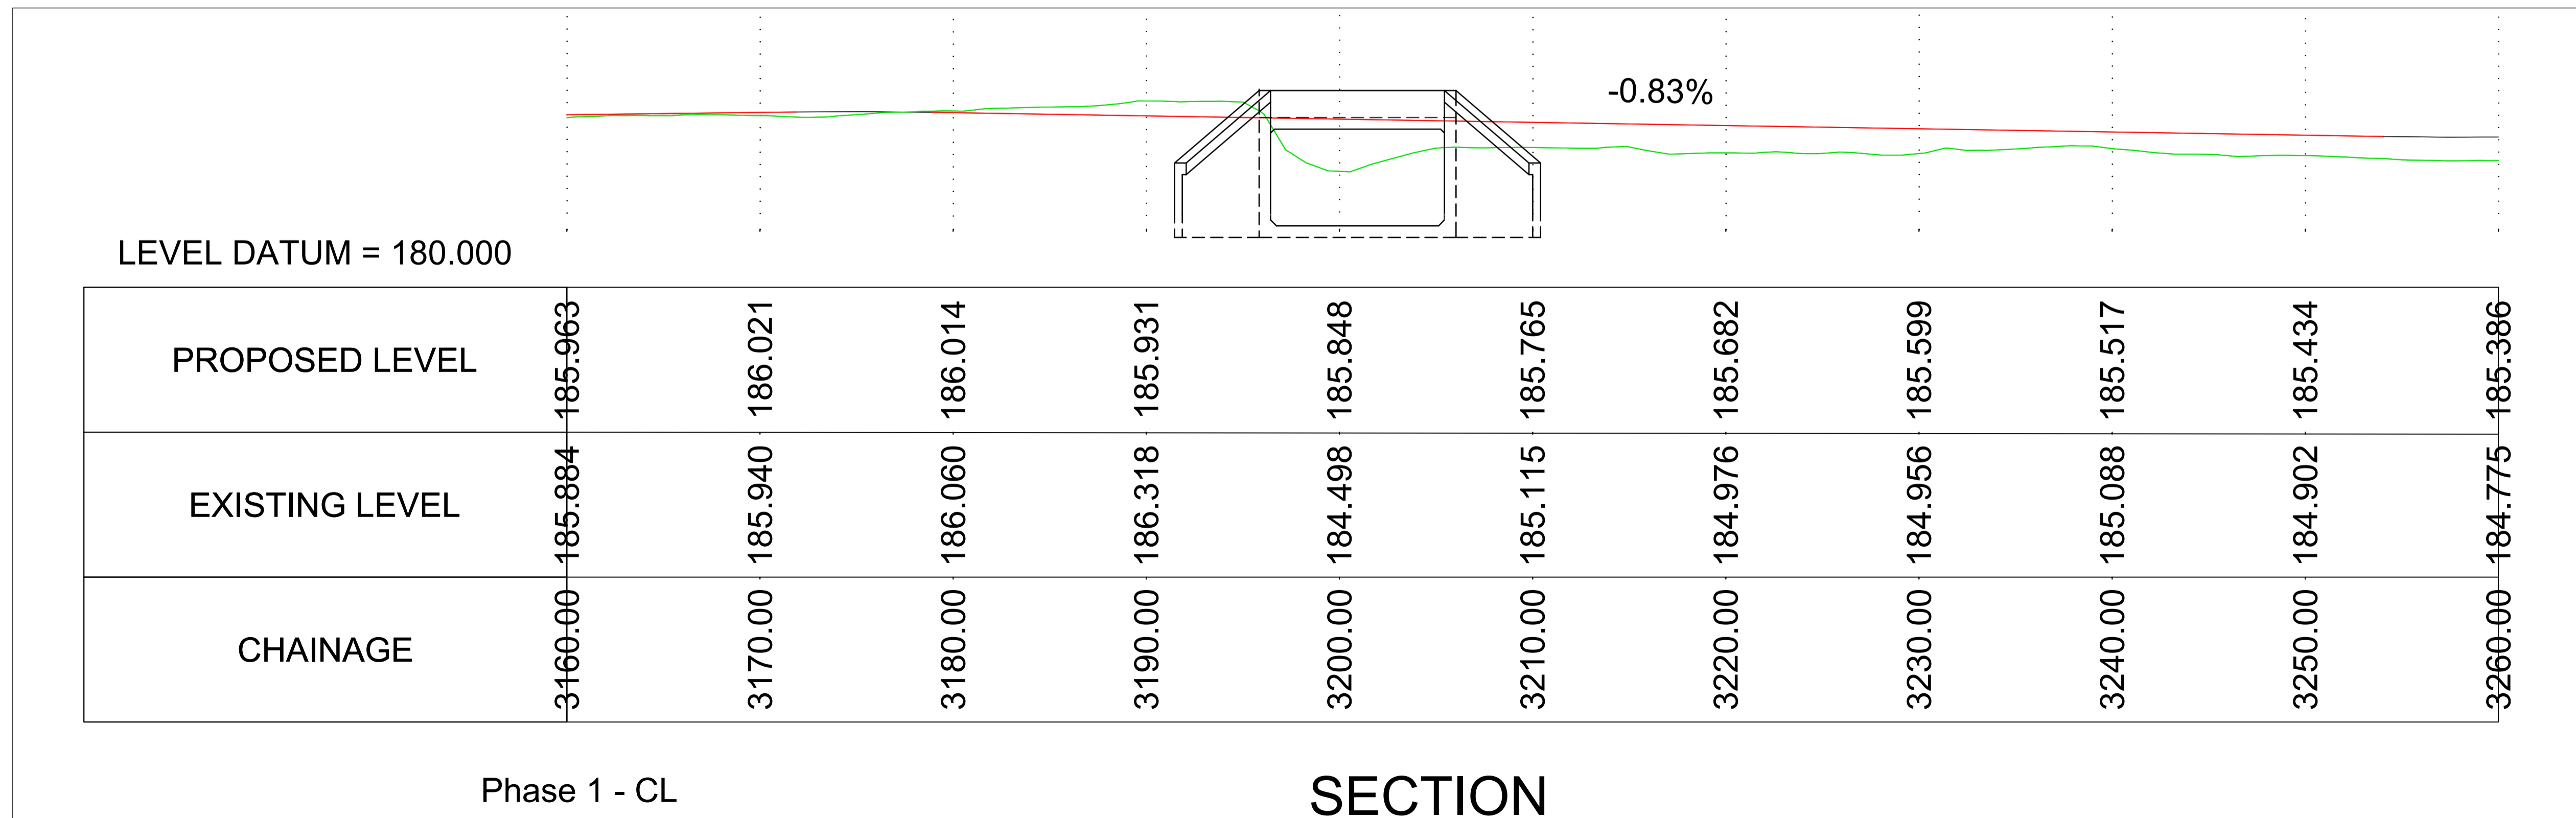

**SECTION**  
 SCALE 1:200

- NOTES**
1. INFORMATION IS INDICATIVE ONLY AND RELATES TO CURRENT INFORMATION AVAILABLE
  2. SIZE AND TYPE OF STRUCTURE DEPENDS ON FURTHER GEOTECHNICAL INVESTIGATION INFORMATION
  3. STRUCTURE TYPE DEPENDENT ON SUCCESSFUL APPROVAL OF SECTION 50
  4. POSITION AND DIMENSIONS OF STRUCTURE ASSUMED BASED ON HIGH WATER LEVEL 185.20M IN BLESSINGTON LAKE
  5. WATER LEVEL IN STREAMS YET TO BE CONFIRMED

**ISSUE/REVISION**

I/R	DATE	DESCRIPTION
B	DEC 2023	ABP RFI UPDATE
A	APRIL 2020	ISSUED FOR REVIEW