



File name: \\EU\AECOM\NET\COM\MEMIA\KUIED\B2\JOBS\PR-447465_BLESSINGTON_GREENWAY\900_CAD_GIS\910_CAD\20-SHEETS\BLESSINGTON\60617025_SHT_BLGWY_141_BLESSINGTON_PC-PLAN&PROFILE(REV).DWG
 Last saved by: WATSONC1 Last Printed: 2024-01-09
 Project Management Initials: Designer: CL Checked: MC Approved: EOM ISO A1 84mm x 84mm

ORDNANCE SURVEY IRELAND LICENCE NO CYAL50317588
 ©ORDNANCE SURVEY IRELAND / GOVERNMENT OF IRELAND

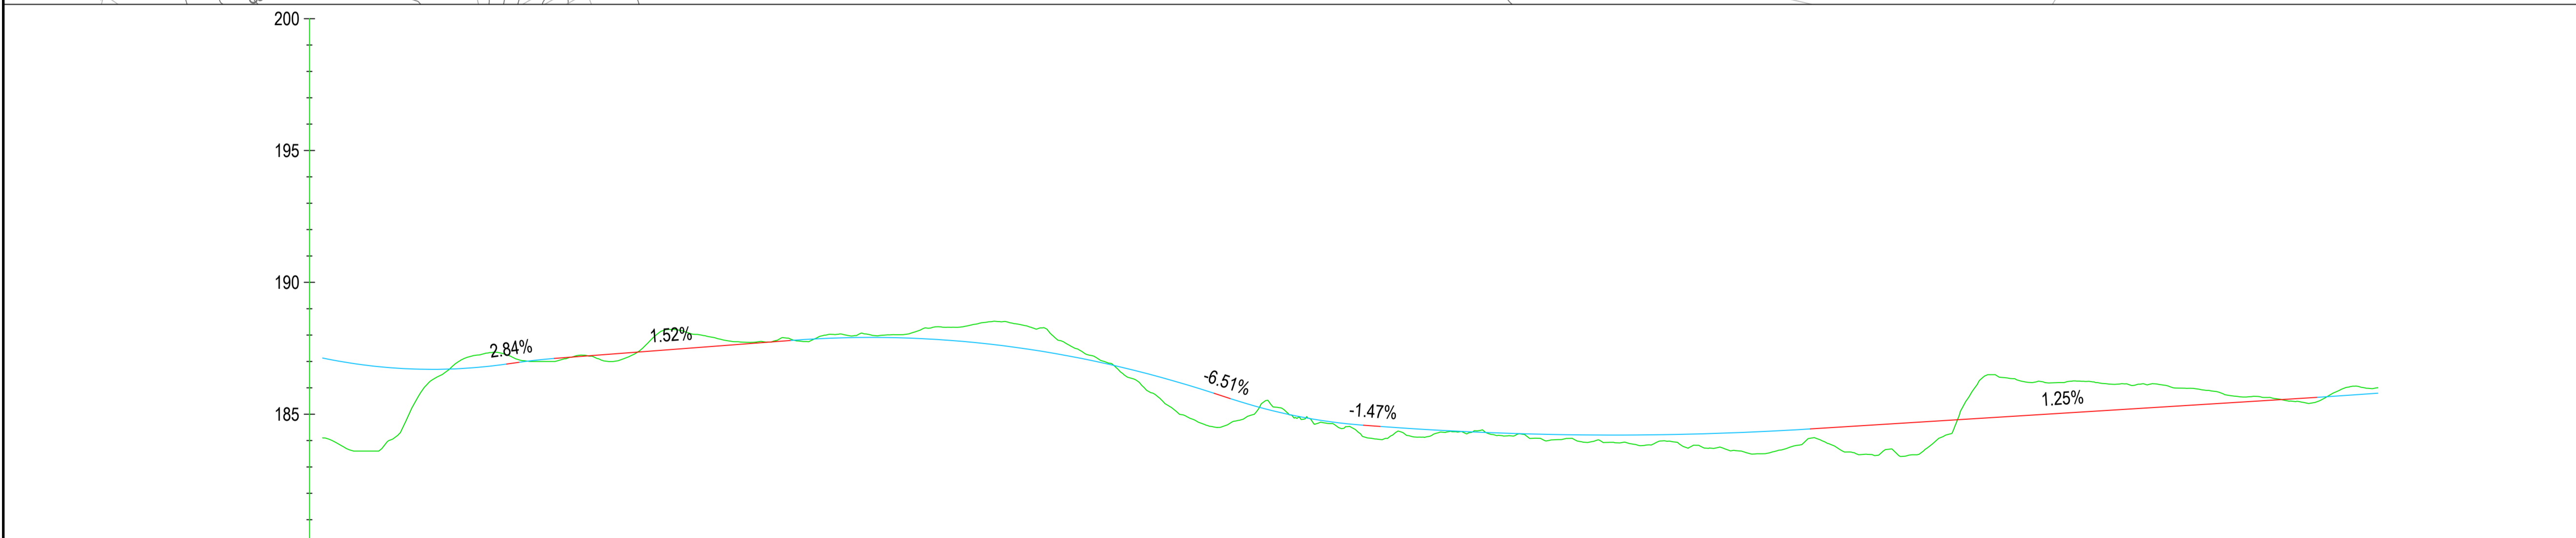

CHAINAGE	520.000	550.000	600.000	650.000	700.000	750.000	800.000	850.000	900.000	910.000		
EXISTING LEVELS	184.105	187.259	187.730	188.494	185.354	184.088	183.823	186.200	185.623	186.001		
PROPOSED LEVELS	187.131	186.786	187.661	187.575	185.146	184.246	184.414	185.036	185.659	185.797		
VERTICAL ALIGNMENT	L=44.498 K=5.00		G=2.84% K=5.00	G=1.52% K=5.00	L=80.28 K=10.00		G=-6.51% K=5.00	L=25.192 K=5.00	G=-1.47% K=5.00	L=81.517 K=30.00	G=1.25% K=5.00	L=37.515 K=50.00

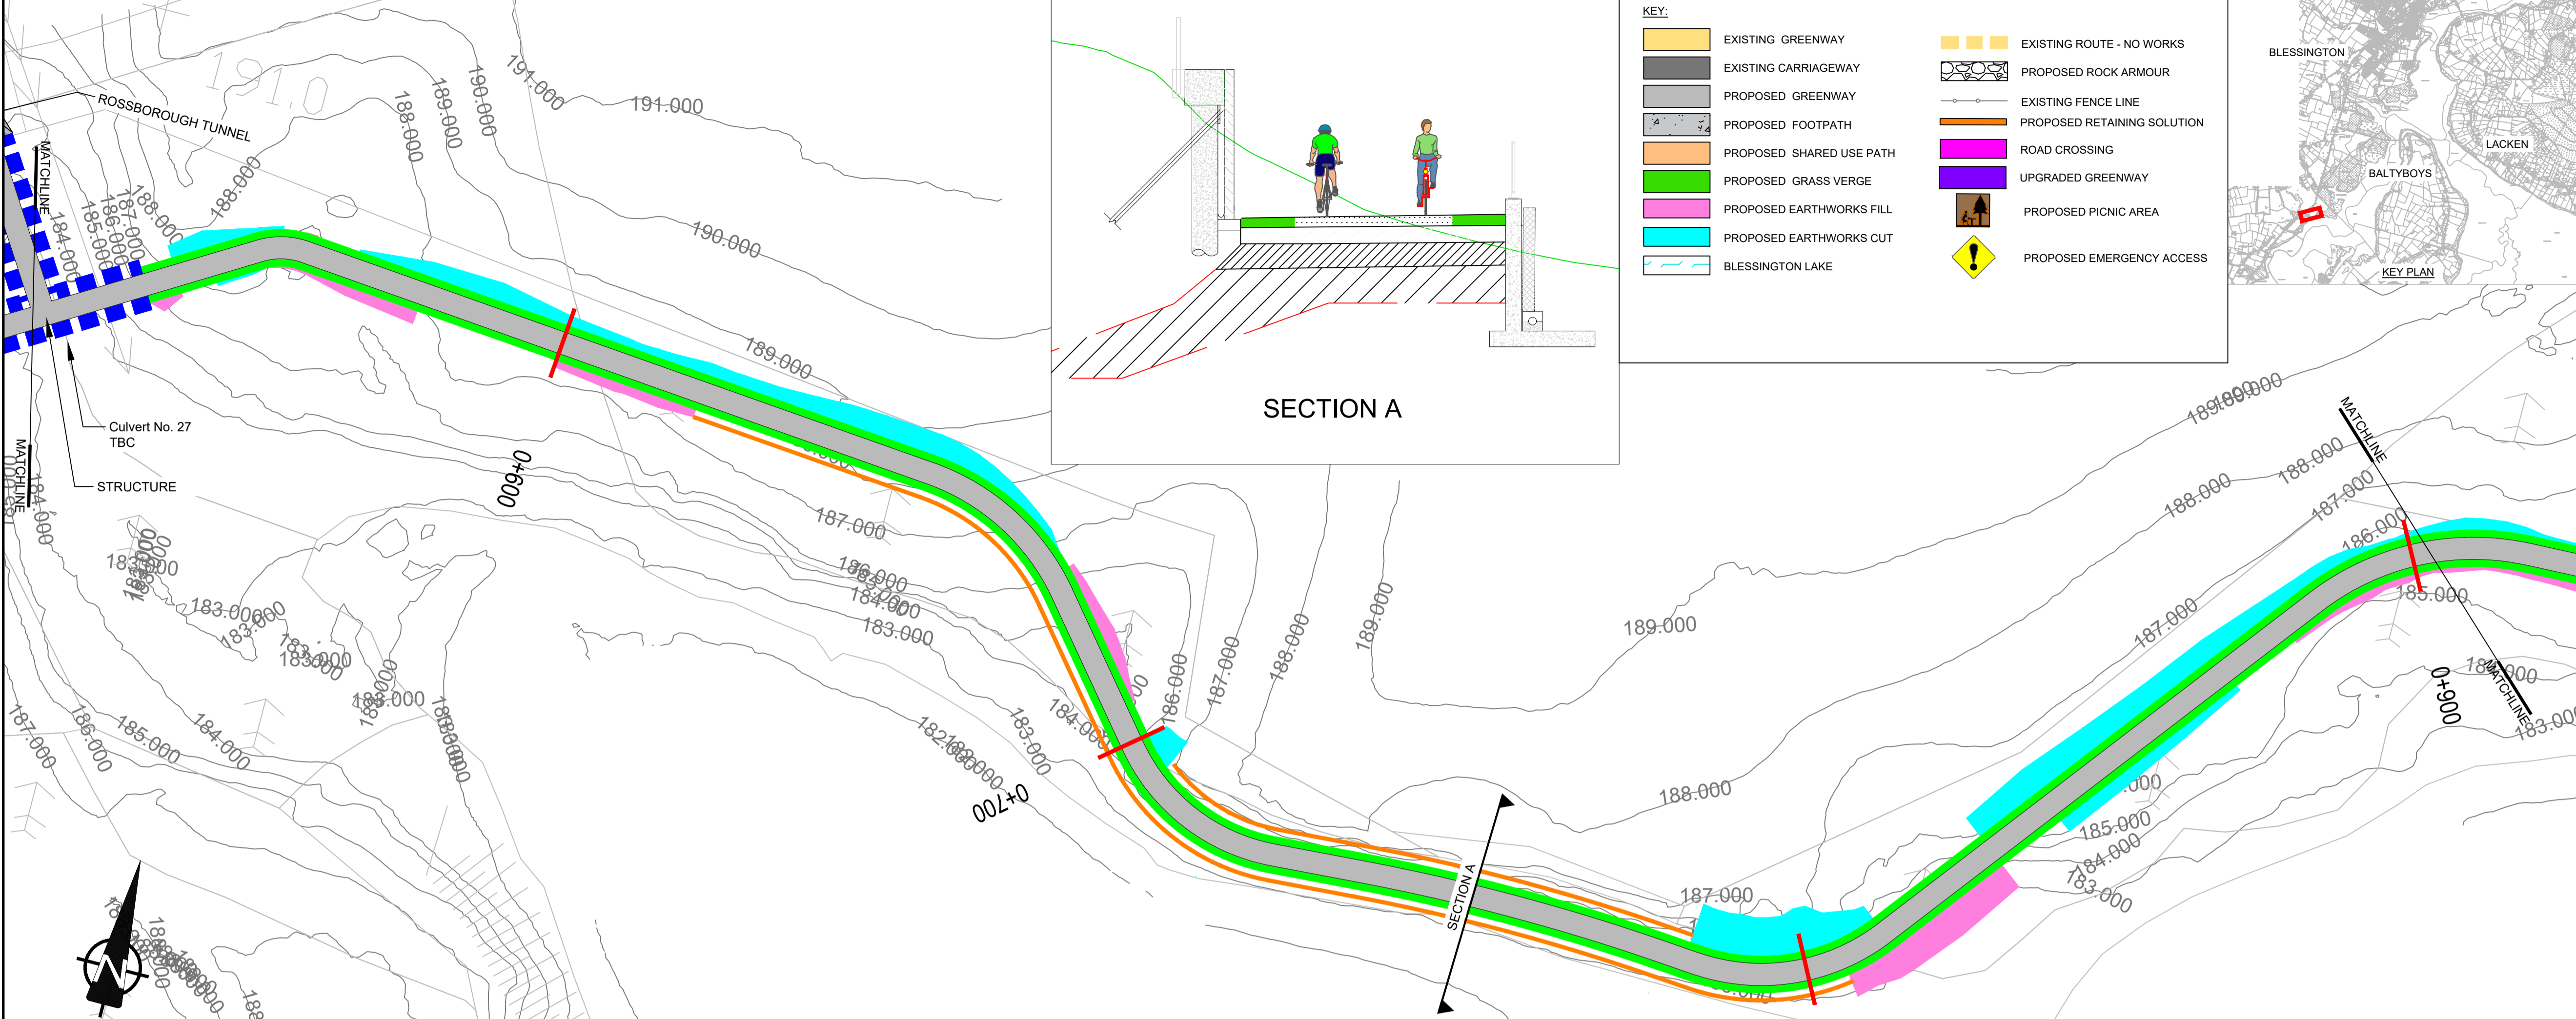

PROJECT
BLESSINGTON eGREENWAY



CLIENT

CONSULTANT

AECOM
 DOUGLAS BUSINESS CENTRE
 CARRIGLINE ROAD
 DOUGLAS
 CORK
 Tel: +353 (0)21 436 5006
 www.aecom.com

- NOTES**
- THIS DRAWING IS TO BE READ IN CONJUNCTION WITH ALL OTHER RELEVANT ENGINEERING DRAWINGS. ANY DISCREPANCIES, ERRORS OR OMISSIONS TO BE BROUGHT TO THE ATTENTION OF THE EMPLOYER.
 - ALL DIMENSIONS TO BE CHECKED BY THE CONTRACTOR ON SITE PRIOR TO COMMENCEMENT OF WORKS.
 - EMPLOYER'S REPRESENTATIVE TO BE INFORMED BY THE CONTRACTOR OF ANY DISCREPANCIES PRIOR TO THE COMMENCEMENT OF WORKS ON SITE.
 - DIMENSIONS OF ALL BOUNDARIES AND ADJOINING ROADS TO BE CHECKED ON SITE PRIOR TO COMMENCEMENT OF WORKS.
 - DO NOT SCALE. ALL MEASUREMENTS AND COORDINATES TO BE CHECKED ON SITE.
 - EXISTING FENCE LINES ARE INDICATIVE AND ARE TO BE CONFIRMED ON SITE. EXISTING FENCING IS TO BE REVIEWED ON SITE AND REPLACED WHERE REQUIRED.
 - EMERGENCY ACCESS POINTS ARE TO BE CLOSED OFF WITH DEMOUNTABLE BOLLARDS. KEYS TO BE HANDED OVER TO THE OVERSEEING ORGANISATION.
 - EGREENWAY DRAINAGE IS TO BE OVER THE EDGE DRAINAGE

ISSUE/REVISION

I/R	DATE	DESCRIPTION
C	DEC 2023	ABP RFI UPDATE
B	APRIL 2023	ABP RFI UPDATE
A	OCT 2021	ISSUED FOR PLANNING

PROJECT NUMBER
60617025

SHEET TITLE
GENERAL ARRANGEMENT
BLESSINGTON
SHEET 3 OF 24

SHEET NUMBER
60617025_SHT_DD_BLGWY_141.3

This drawing has been prepared for the use of AECOM's client. It may not be used, modified, reproduced or relied upon by third parties, except as agreed by AECOM or as required by law. AECOM accepts no responsibility, and denies any liability, whatsoever, to any party that uses or relies on this drawing without AECOM's express written consent. Do not scale this document. All measurements must be obtained from the stated dimensions.