

DON'T SCALE DIMENSIONS

Health and Safety:

THIS DRAWING TO BE READ IN CONJUNCTION WITH ALL OTHER RELEVANT DRAWINGS, THE SPECIFICATION AND THE SAFETY AND HEALTH PLAN.

THE APPOINTMENT OF THE PROJECT SUPERVISOR DESIGN PROCESS IS THE CLIENT'S RESPONSIBILITY.

TEMPORARY WORKS PROPOSALS AND/OR METHOD STATEMENTS TO BE SUBMITTED TO THE PSPD AND THE PSSS FOR WORKS WHICH INVOLVE PARTICULAR RISKS.

Notes:

- NO PART OF THIS DRAWING MAY BE REPRODUCED OR TRANSMITTED IN ANY FORM OR STORED IN ANY RETRIEVAL SYSTEM OF ANY NATURE WITHOUT THE WRITTEN PERMISSION OF MALONE O'REGAN CONSULTING ENGINEERS AS COPYRIGHT HOLDER EXCEPT AS AGREED FOR USE ON THE PROJECT FOR WHICH THE DRAWING WAS ORIGINALLY ISSUED.
- THE APPOINTMENT OF THE PROJECT SUPERVISOR DESIGN PROCESS IS THE CLIENT'S RESPONSIBILITY.
- ALL DIMENSIONS IN mm UNLESS NOTED OTHERWISE.
- THE CONTRACTOR SHALL CHECK ALL DIMENSIONS PRIOR TO COMMENCEMENT OF CONSTRUCTION. DISCREPANCIES SHALL BE REPORTED TO THIS OFFICE IN WRITING.
- THIS DRAWING TO BE READ IN ACCORDANCE WITH ALL RELEVANT ENGINEERS' DRAWINGS AND SPECIFICATIONS.

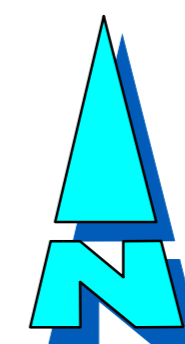


PHOTO 1.



PHOTO 2.



PHOTO 3.




PHOTO 4.



PHOTO 5.



PHOTO 6.

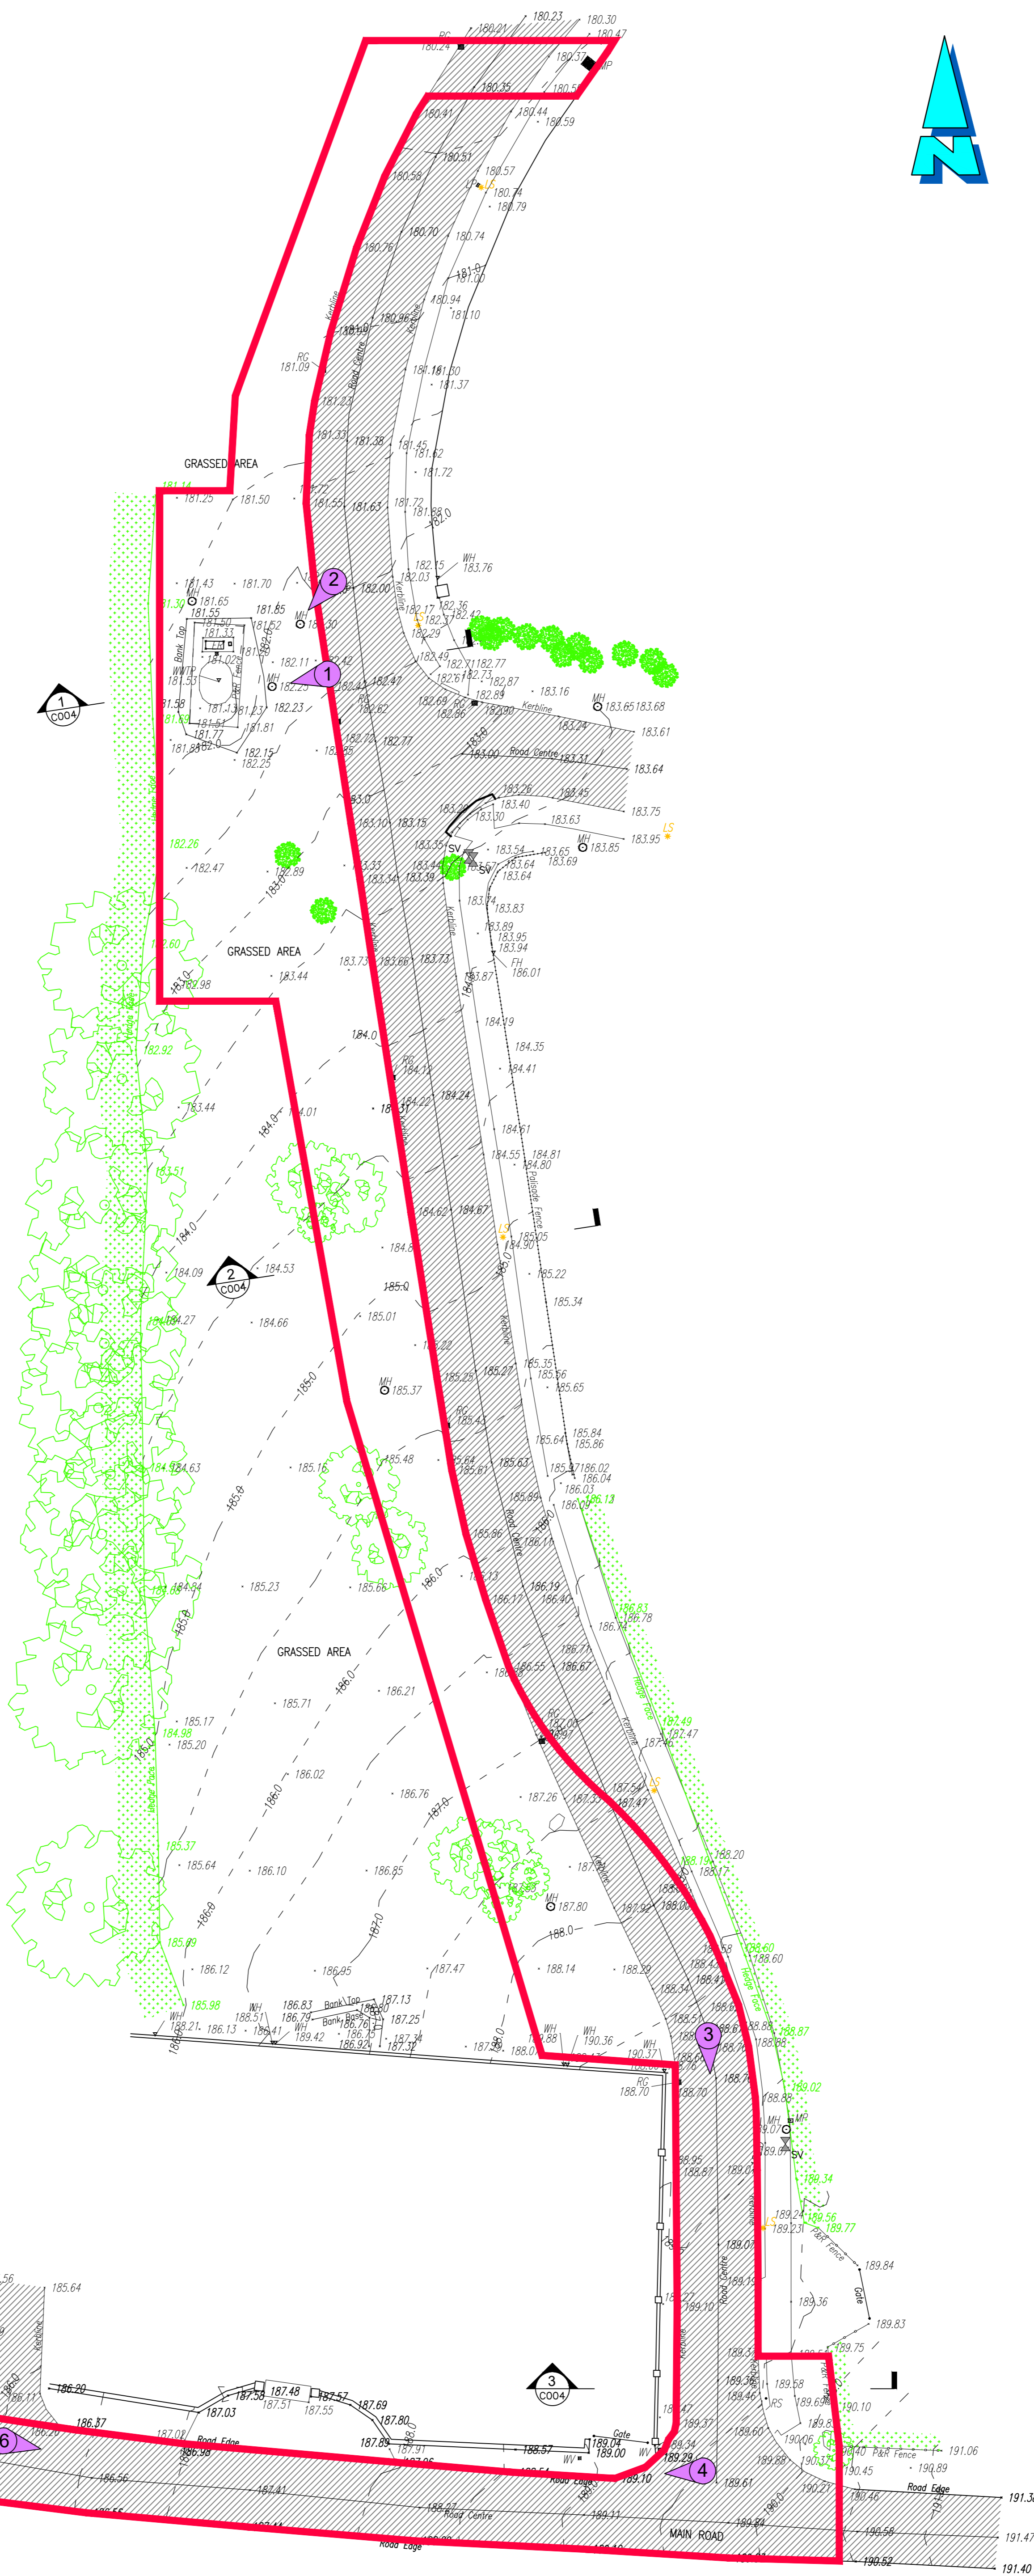

LEGEND

- EXISTING ROADWAY
- EXISTING LEVELS - 185.22
- EXISTING TREE
- PHOTO LOCATION

Symbols

- Access Junction
- Air Valve
- Electric Cover
- Esb Pole
- Fence Height
- Ground Control Point
- Ground Floor Level
- Gully Trap
- Hydrant
- Invert Level
- Lamp Standard
- Manhole
- Mini Pillar
- Pole
- Pipe
- Road Gully
- Road Sign
- Sign
- Service Box
- ESS Substation
- Pole
- Sluice Valve
- Telecom Pole

Line Types

- Wall Face
- Fence
- Overhead Cables
- 54.0 Contour Major
- Contour Minor
- Hedge
- White Line
- Yellow Line
- Double Yellow Line
- Building Line

PROPOSED AREA OF SITE 2175m² (0.537 acres OR 0.217 Ha)

DENOTED THUS:

P	PLANNING ISSUE	14.01.2022	PC	COB	COB
Rev.	Description	Date	Drawn	Chkd	Appr
THIS DRAWING TO BE USED FOR PLANNING PURPOSES ONLY					
		3-4 Canada Street Waterford Co. Waterford. X91 V52K Tel: +353 51 876 855 Email: waterford@mor.ie Web: www.maloneoregan.com			
Offices also in:					
DUBLIN		Tel: +353 1 260 2655		Email: dublin@mor.ie	
GALWAY		Tel: +353 91 531 069		Email: galway@mor.ie	
LONDON		Tel: +44 208 5281685		Email: london@mor.ie	
Client WICKLOW COUNTY COUNCIL					
Job DUNLAVIN WASTE WATER TREATMENT PLANT UPGRADE, DUNLAVIN, CO. WICKLOW					
Drawing EXISTING SITE LAYOUT					
Job No	Drwg No	Stage	Revision	Scale	
W21077	P801	PL	P	A1 1:250 A3 1:500	

R:\2021\W2077\07_Design and Drawings\1\Mor\PL - Existing site layout & Sections.dwg

DON'T SCALE DIMENSIONS