
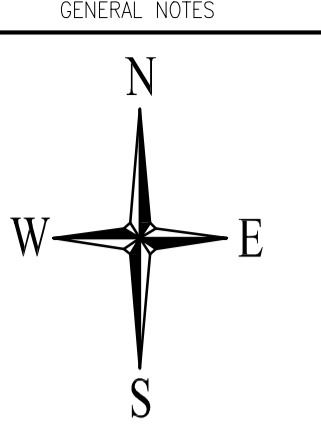
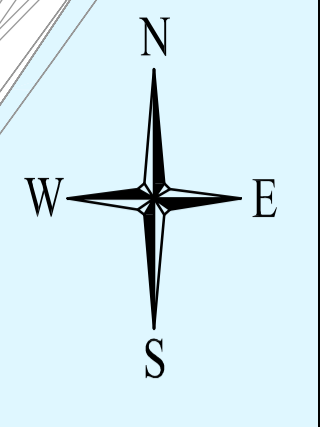


A1

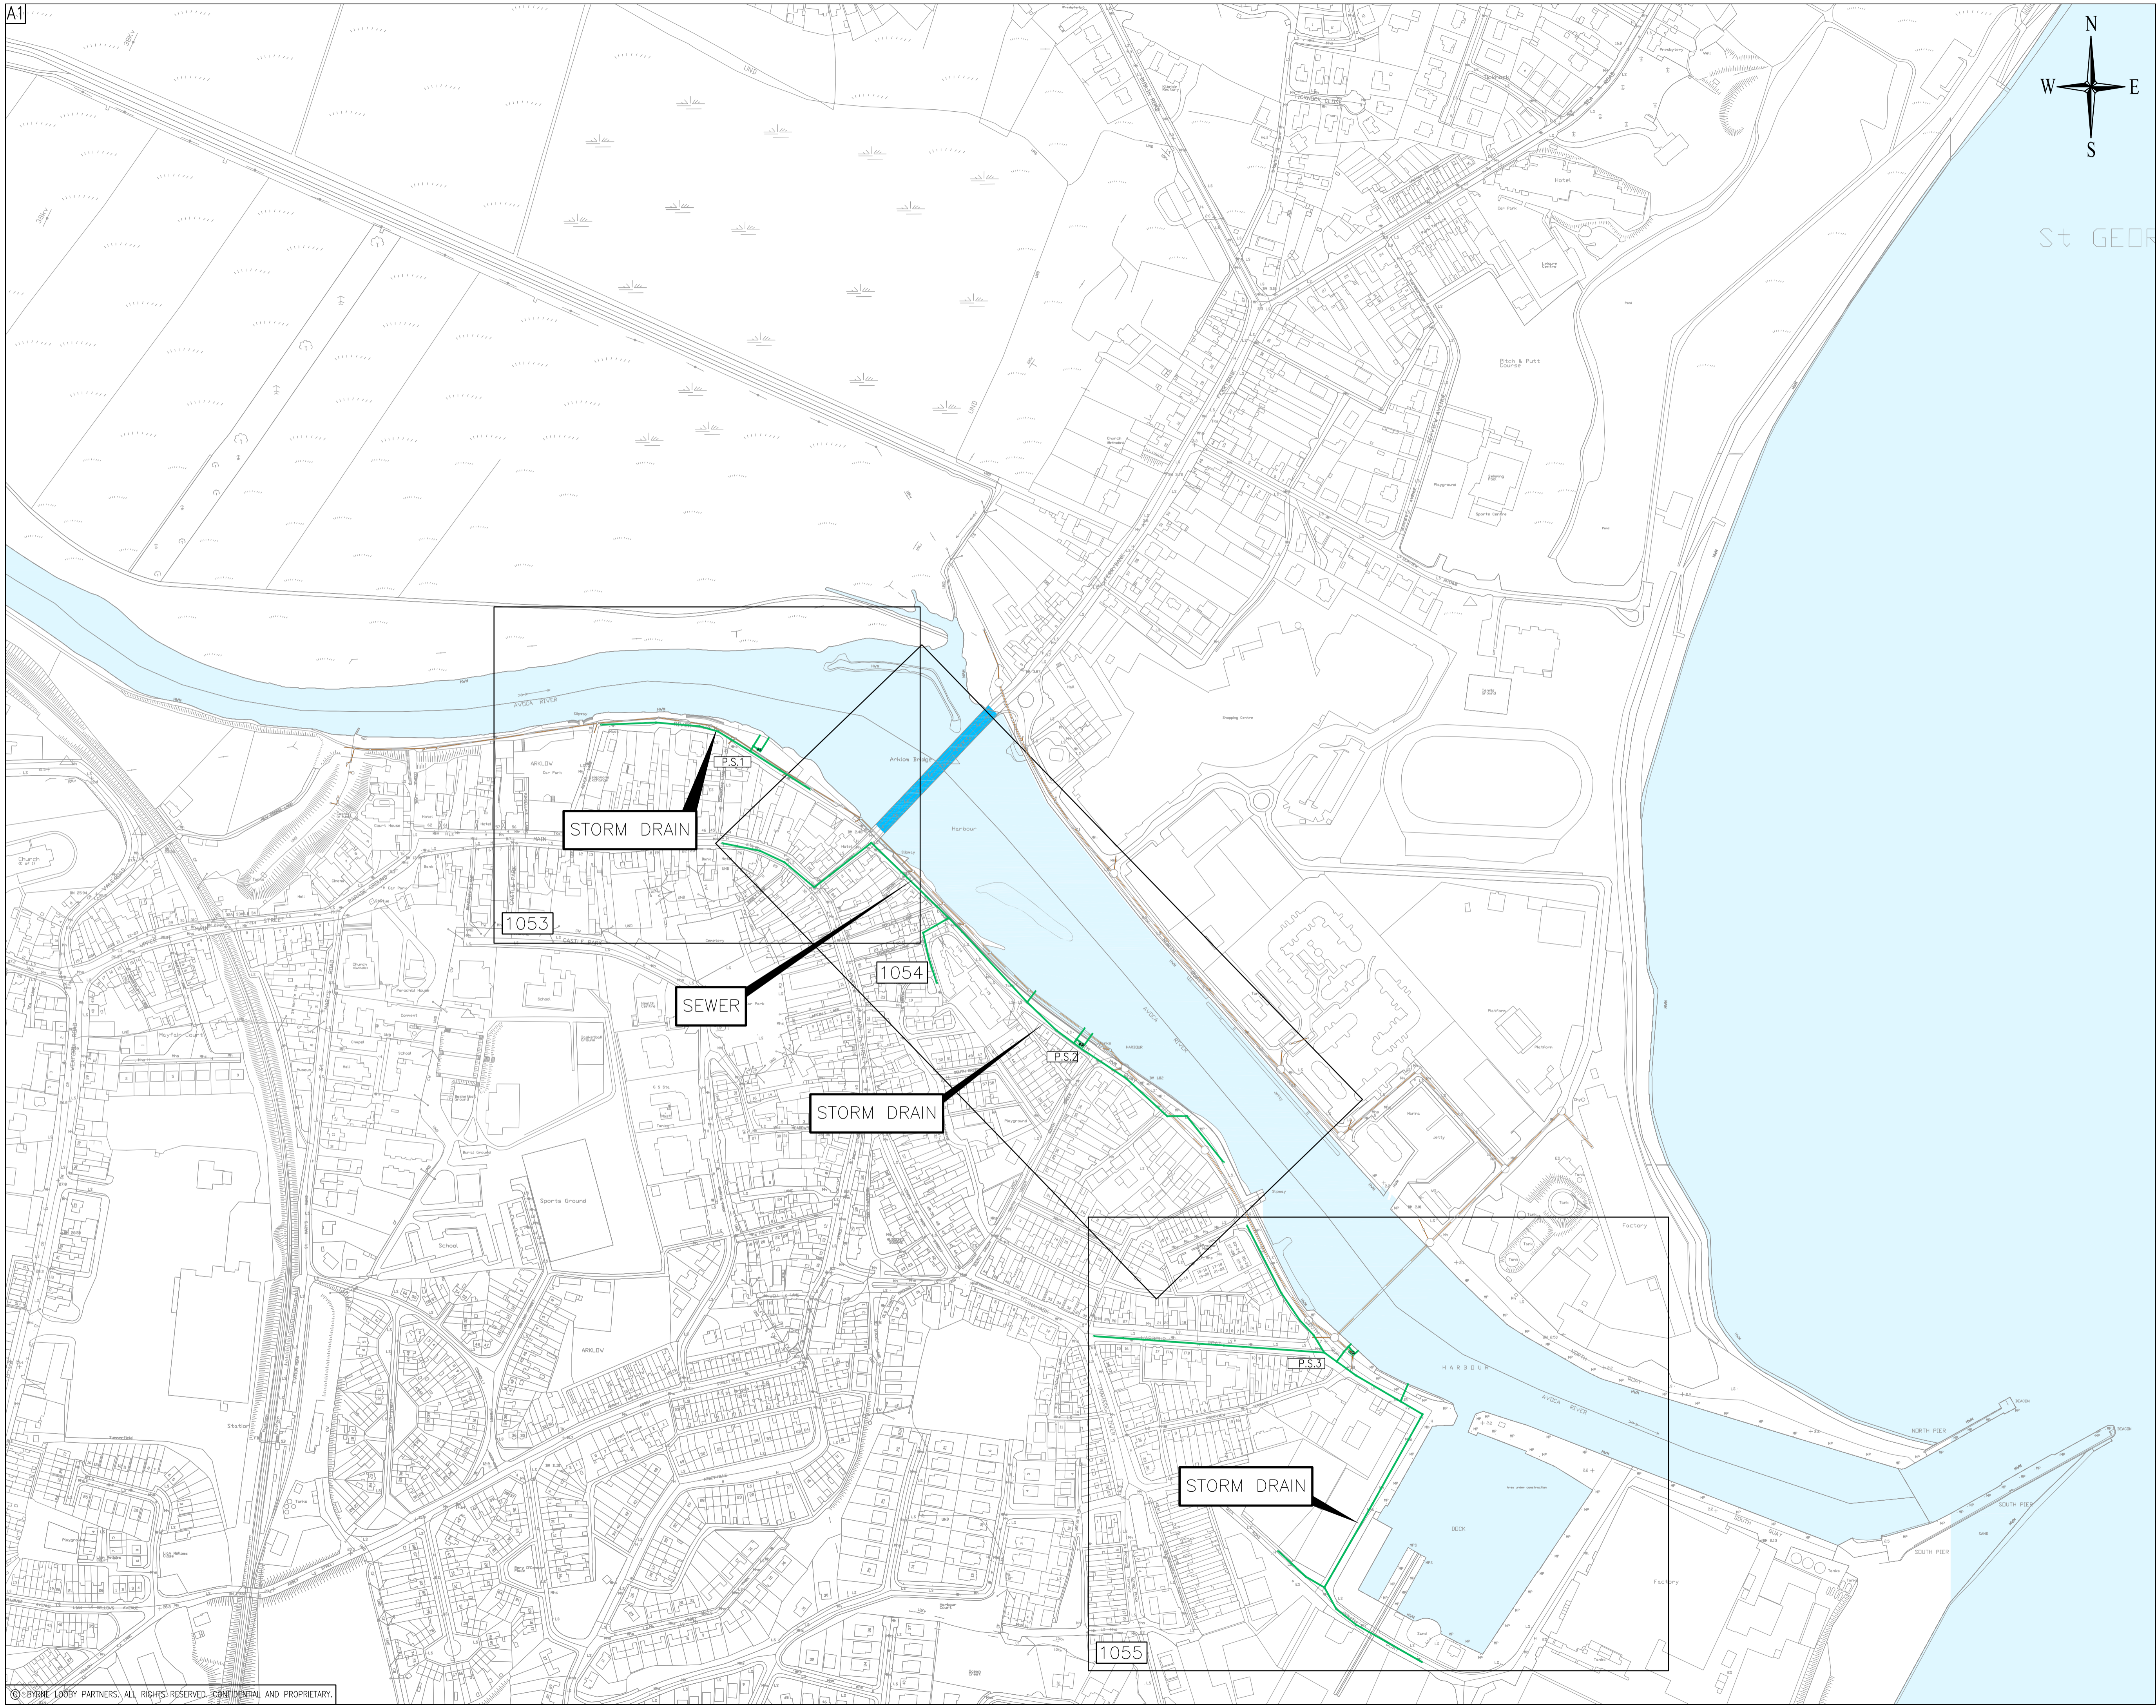


St GEORGE'S


GENERAL NOTES


LEGEND

- DO NOT SCALE OFF DRAWING
- DRAWING TO BE READ IN CONJUNCTION WITH ALL OTHER DRAWINGS
- DRAWING IS FOR INFORMATION PURPOSES ONLY, NOT FOR CONSTRUCTION

LEGEND

PROPOSED STORM DRAINAGE: 

PROPOSED STORMWATER PUMPING STATION: 

PROPOSED INTERCEPTOR SEWER (INDICATIVE): 

Rev	Date	Description	By	Chk	App
P1	11.03.21	ISSUE FOR PLANNING	LT	KBS	KT
P0	18.02.20	ISSUE FOR INFORMATION	LT	KBS	KT

BYRNE LOOBY

2100 Cork Airport Business Park, Kinsale Road, Cork
 tel: +353 (0) 21 2407985
 email: cork@ByrneLooby.com www.ByrneLooby.com

BAHRAIN • IRELAND • QATAR • SAUDI ARABIA • UAE • UK
 CIVIL STRUCTURAL WATER & GEOTECHNICAL SPECIALISTS

CLIENT
WICKLOW COUNTY COUNCIL

PROJECT
ARKLOW FLOOD RELIEF SCHEME

DRAWING TITLE
STORMWATER DRAINAGE OVERALL LAYOUT PLAN

STATUS
FOR PLANNING

Date: 15.10.18	Scale: 1/2500	Drawn: NM	Chk: KT	App: KT
Project No: PH00886/01	Drw. No: 1051			Rev: P1