
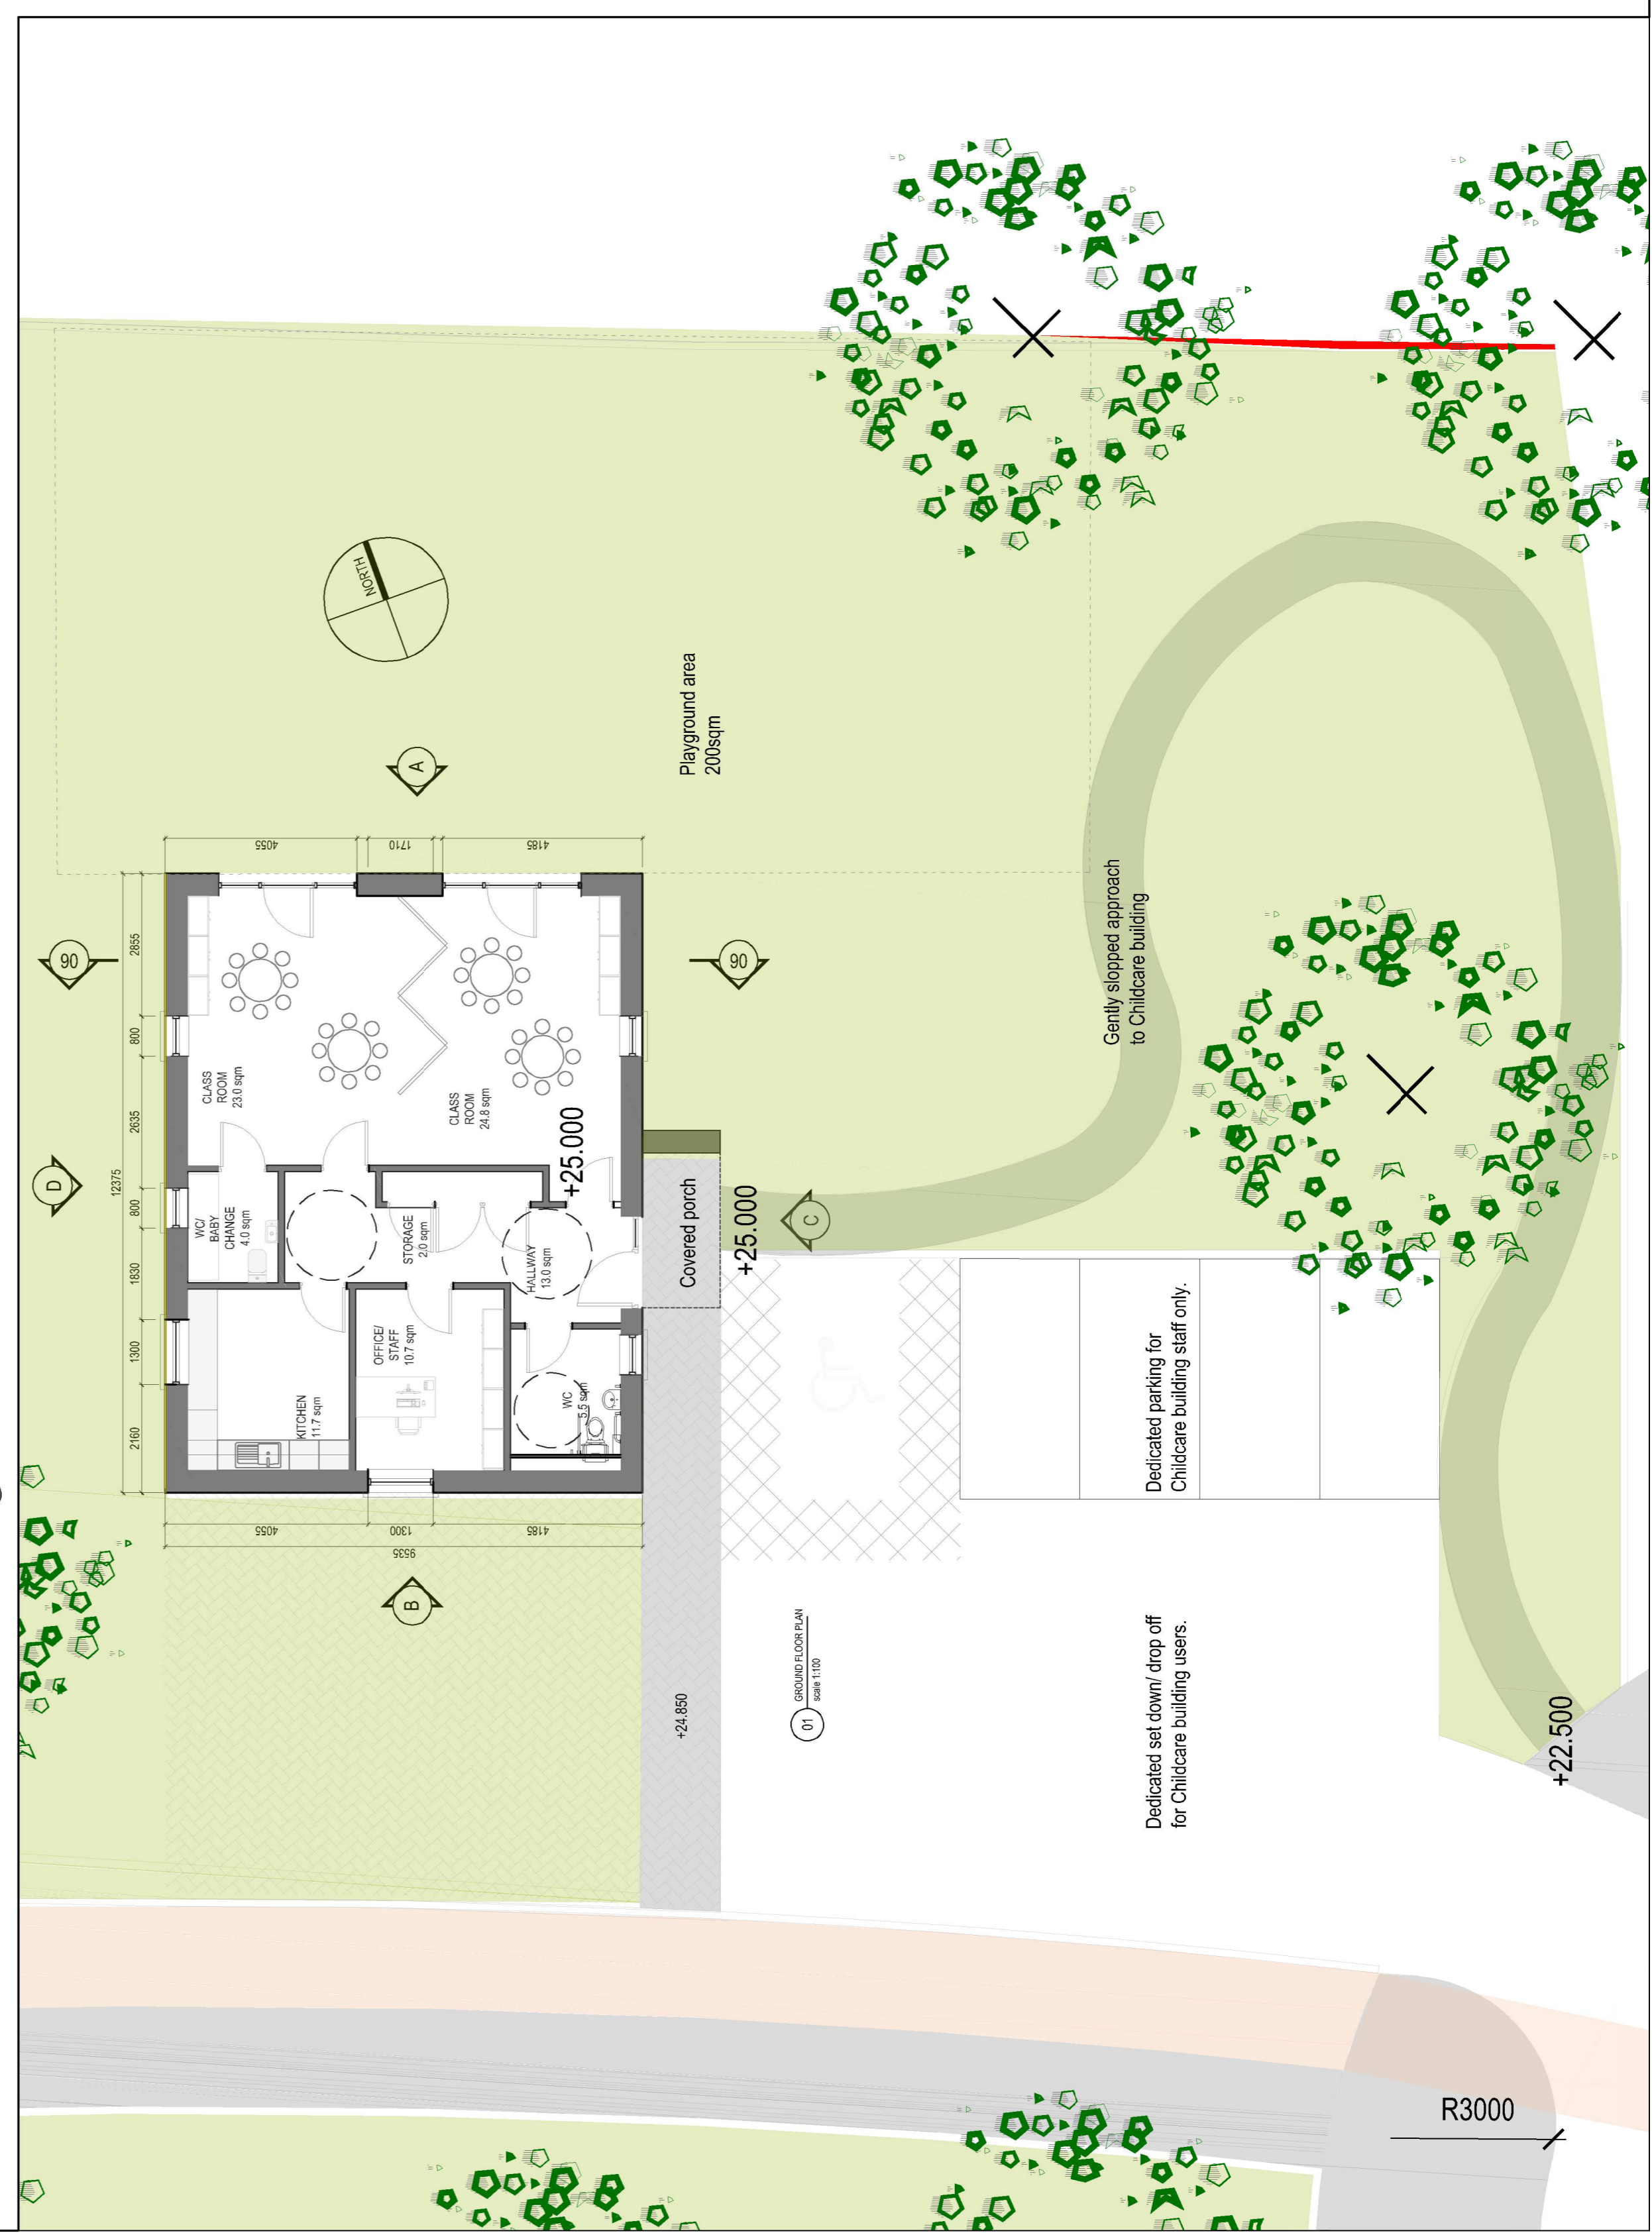
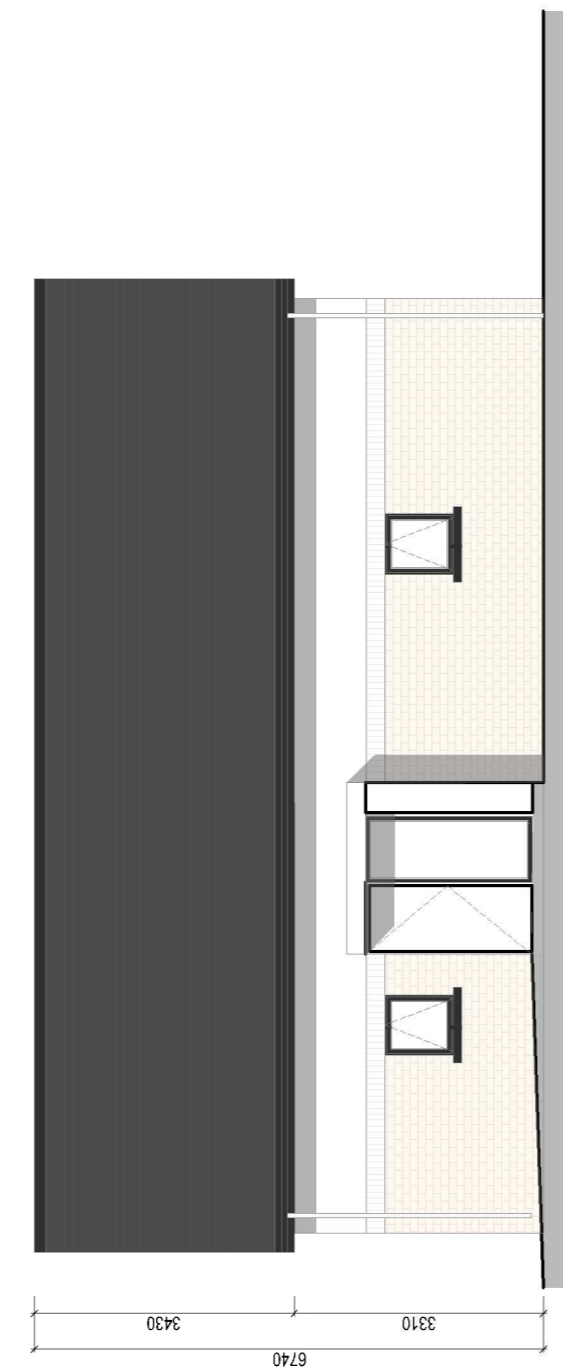
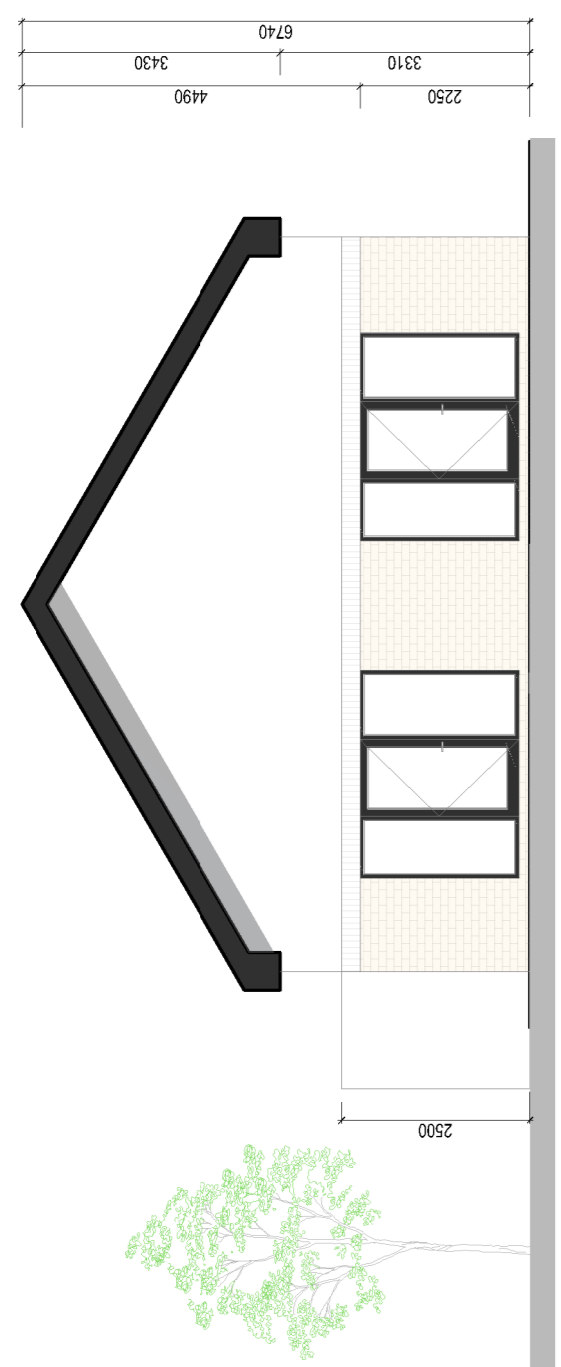
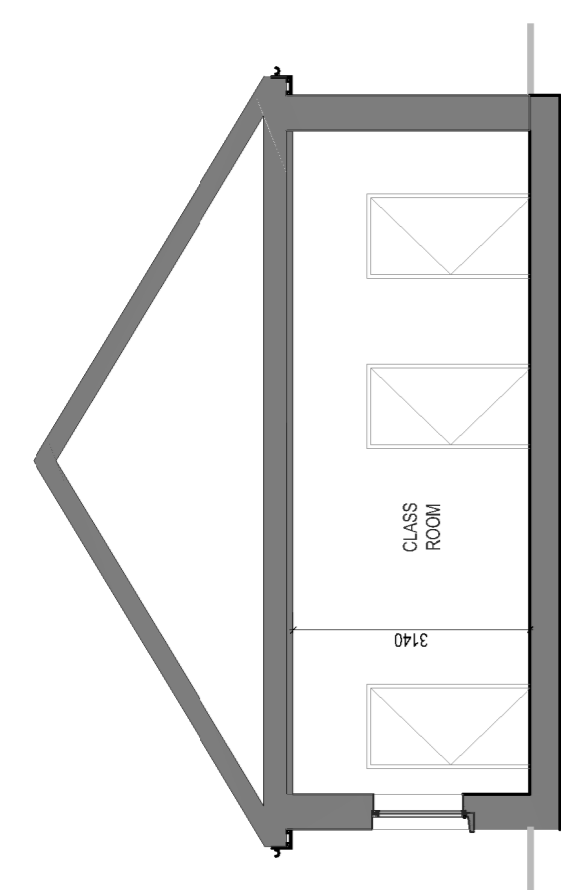
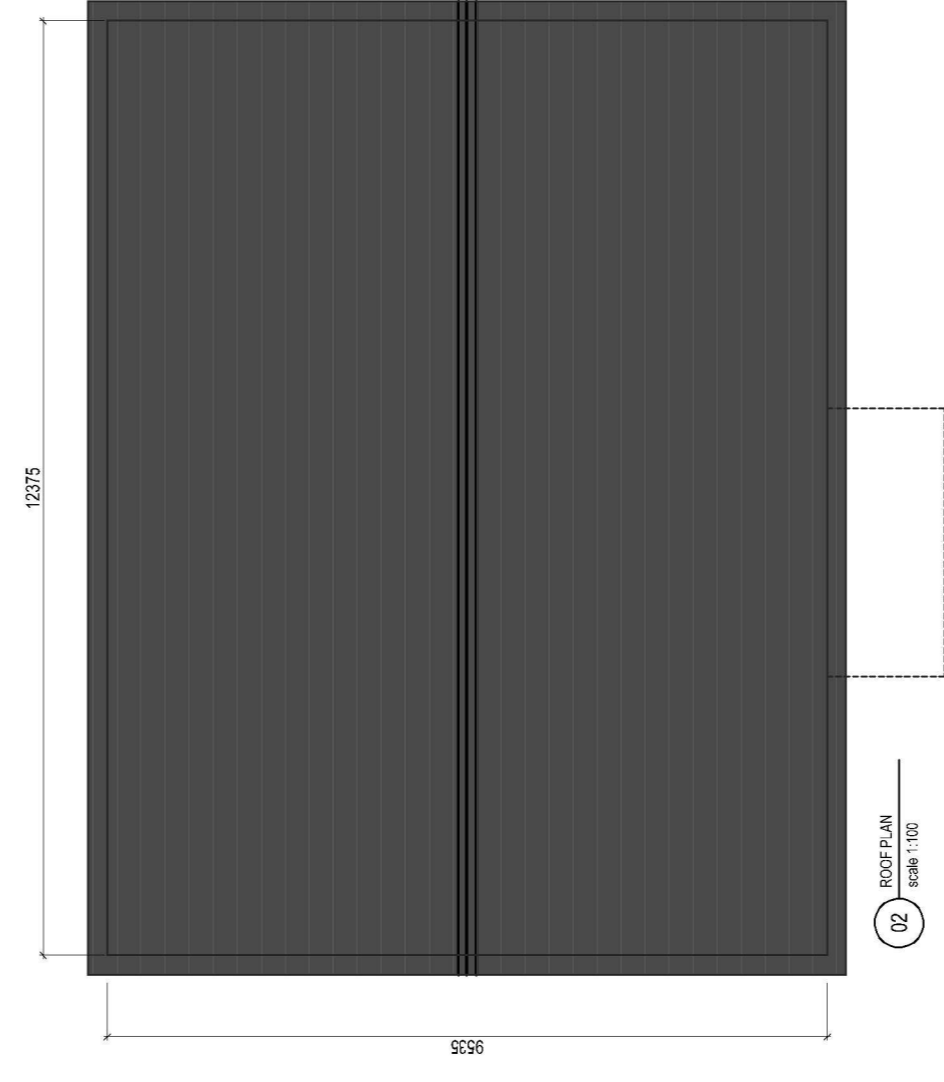
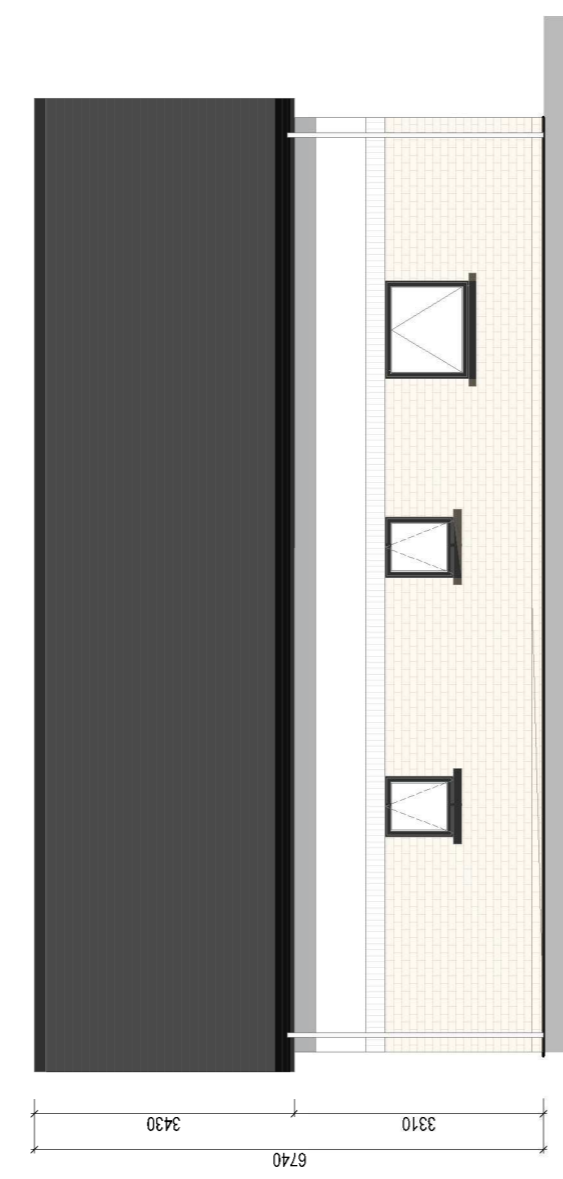


- GENERAL NOTES**
- DO NOT SCALE. USE FIGURED DIMENSIONS ONLY.
 - THIS DRAWING IS TO BE READ IN CONJUNCTION WITH ALL RELEVANT SPECIFICATIONS AND DRAWINGS.
 - ALL DIMENSIONS TO BE CHECKED ON SITE.
 - IN THE EVENT OF ANY DISCREPANCIES TO INFORM THE ARCHITECT IMMEDIATELY.

BOUNDARY TREATMENT LEGEND:

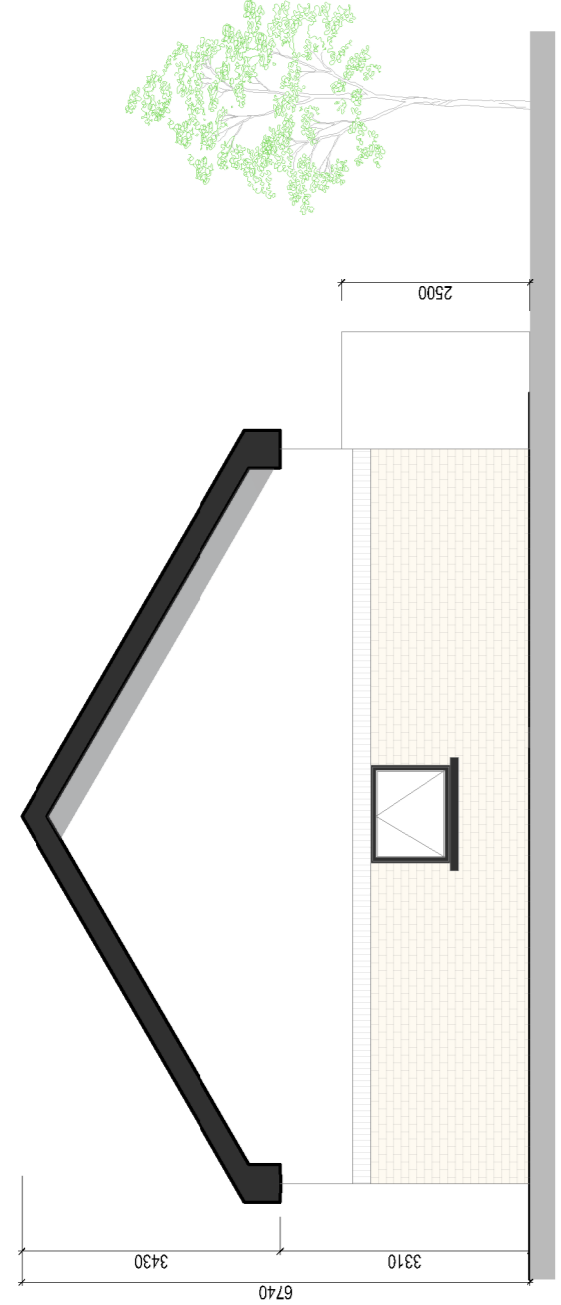

PART 8 ISSUED

REV	DATE	DESCRIPTION

9 FITZWILLIAM PLACE
DUBLIN 2, IRELAND
T +353 1 678 7408
info@connellmahon.ie
www.connellmahon.ie

CLIENT
WICKLOW COUNTY COUNCIL

PROJECT
LOTT LANE HOUSING

DRAWING TITLE
PROPOSED CHILDCARE FACILITY

DISCIPLINE	DRAWN BY	CHECK BY
ARCHITECT	MP/LBV	VL
SCALE @ A1	DATE	STATUS
1:100	FEBRUARY 2023	A1 - PLANNING
PROJECT NUMBER	DRAWING NUMBER	REVISION
4056	WCC-OCMA-ZZ-00-DR-A-2120	C01