

PROPOSED PART 8 DEVELOPMENT

MAGENTA LINE INDICATES EXISTING GROUND LEVEL AS SURVEYED BY WICKLOW COUNTY COUNCIL IN APRIL 2020.

MAGENTA LINE INDICATES EXISTING GROUND LEVEL AS SURVEYED BY WICKLOW COUNTY COUNCIL IN APRIL 2020.

Embankment (Planted as Required)

SECTION C-C

PROPOSED PART 8 DEVELOPMENT

MAGENTA LINE INDICATES EXISTING GROUND LEVEL AS SURVEYED BY WICKLOW COUNTY COUNCIL IN APRIL 2020.

MAGENTA LINE INDICATES EXISTING GROUND LEVEL AS SURVEYED BY WICKLOW COUNTY COUNCIL IN APRIL 2020.

(Planted as Required)

SECTION B-B


PROPOSED PART 8 DEVELOPMENT

MAGENTA LINE INDICATES EXISTING GROUND LEVEL AS SURVEYED BY WICKLOW COUNTY COUNCIL IN APRIL 2020.

MAGENTA LINE INDICATES EXISTING GROUND LEVEL AS SURVEYED BY WICKLOW COUNTY COUNCIL IN APRIL 2020.


Embankment (Planted as Required)

SECTION A-A

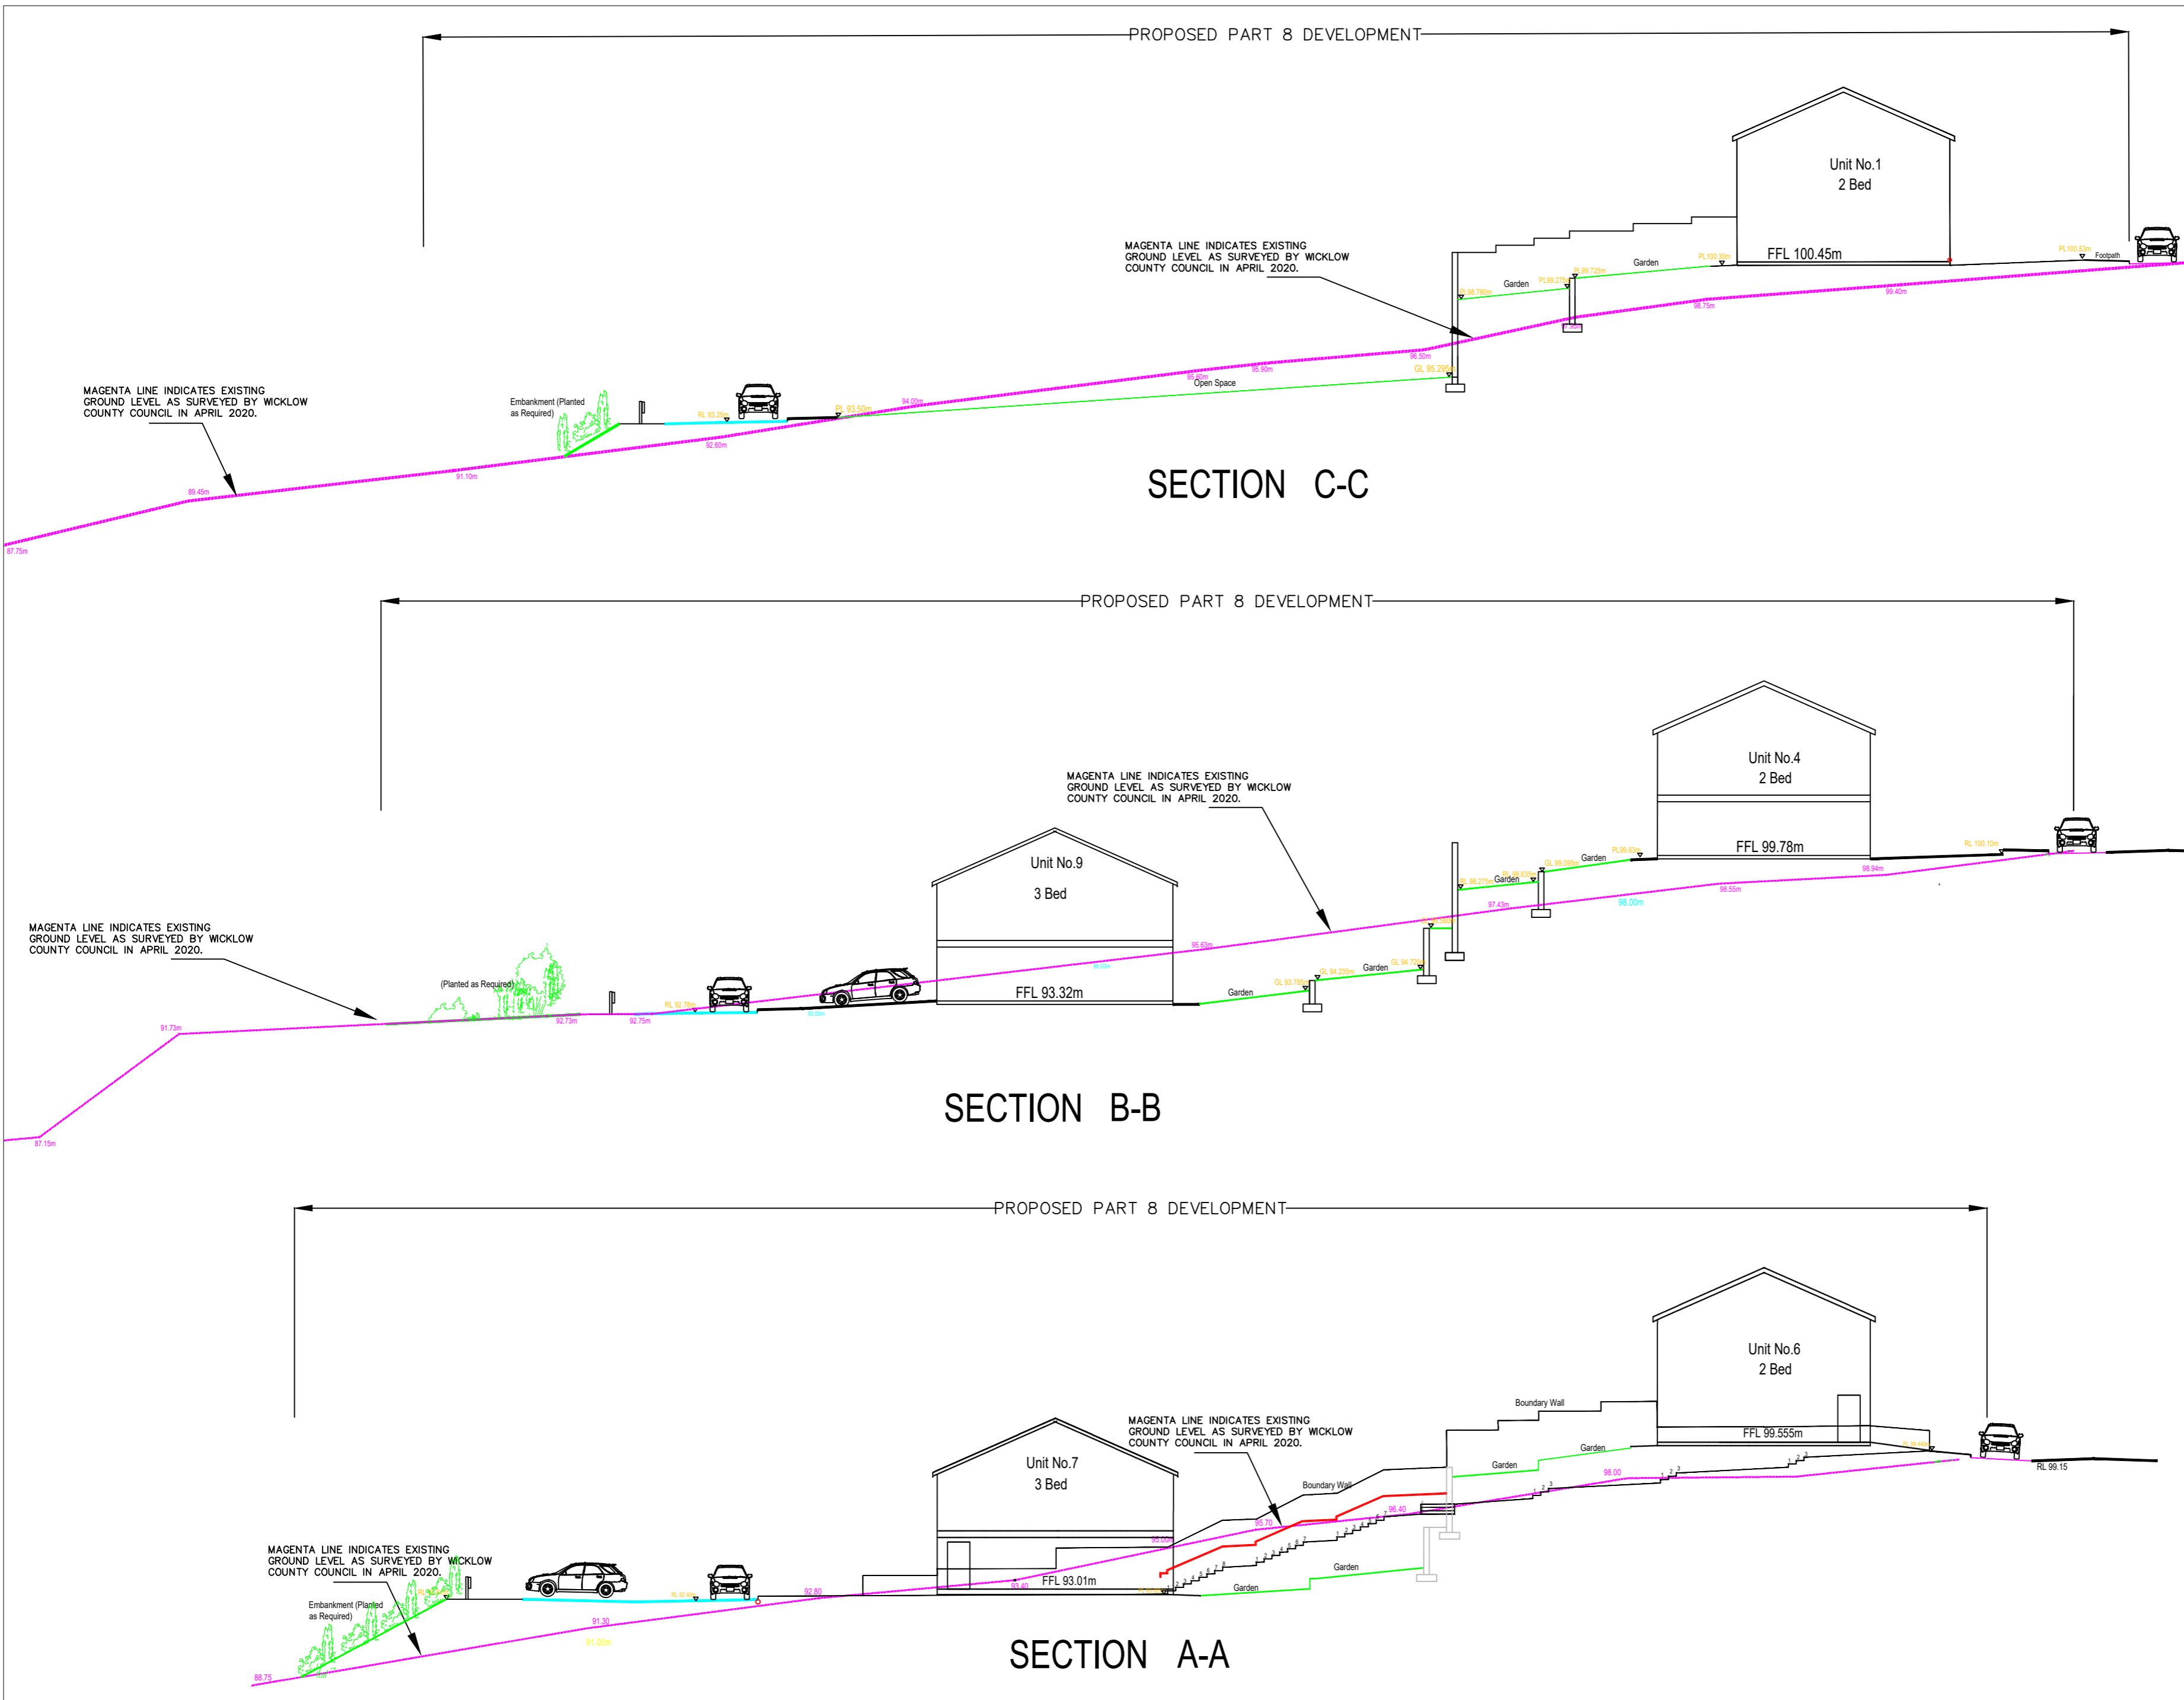

REV:	DATE:	DRN BY:	DESCRIPTION:

REVISIONS:

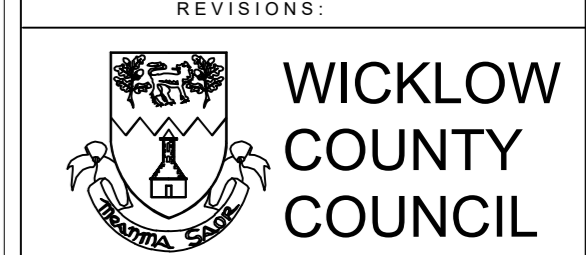

HOUSING CONSTRUCTION TEL: 0404 - 20100
 COUNTY BUILDINGS FAX 0404 - 67792
 WICKLOW
 E-MAIL: cosec@wicklowcoco.ie www.wicklow.ie

JOB: **Proposed Housing At Ballynerrin Upper Wicklow Town**

TITLE: **Proposed Sections**

SCALE: 1:200	Date: March 22
DWG NO: BNU/P8/101	Drawn EM
SHEET SIZE A2	Checked
STATUS: Part 8	REV

DO NOT SCALE - USE FIGURED DIMENSION ONLY - ALL DIMENSIONS TO BE CHECKED ON SITE - ORIGINAL SIZE - A2