


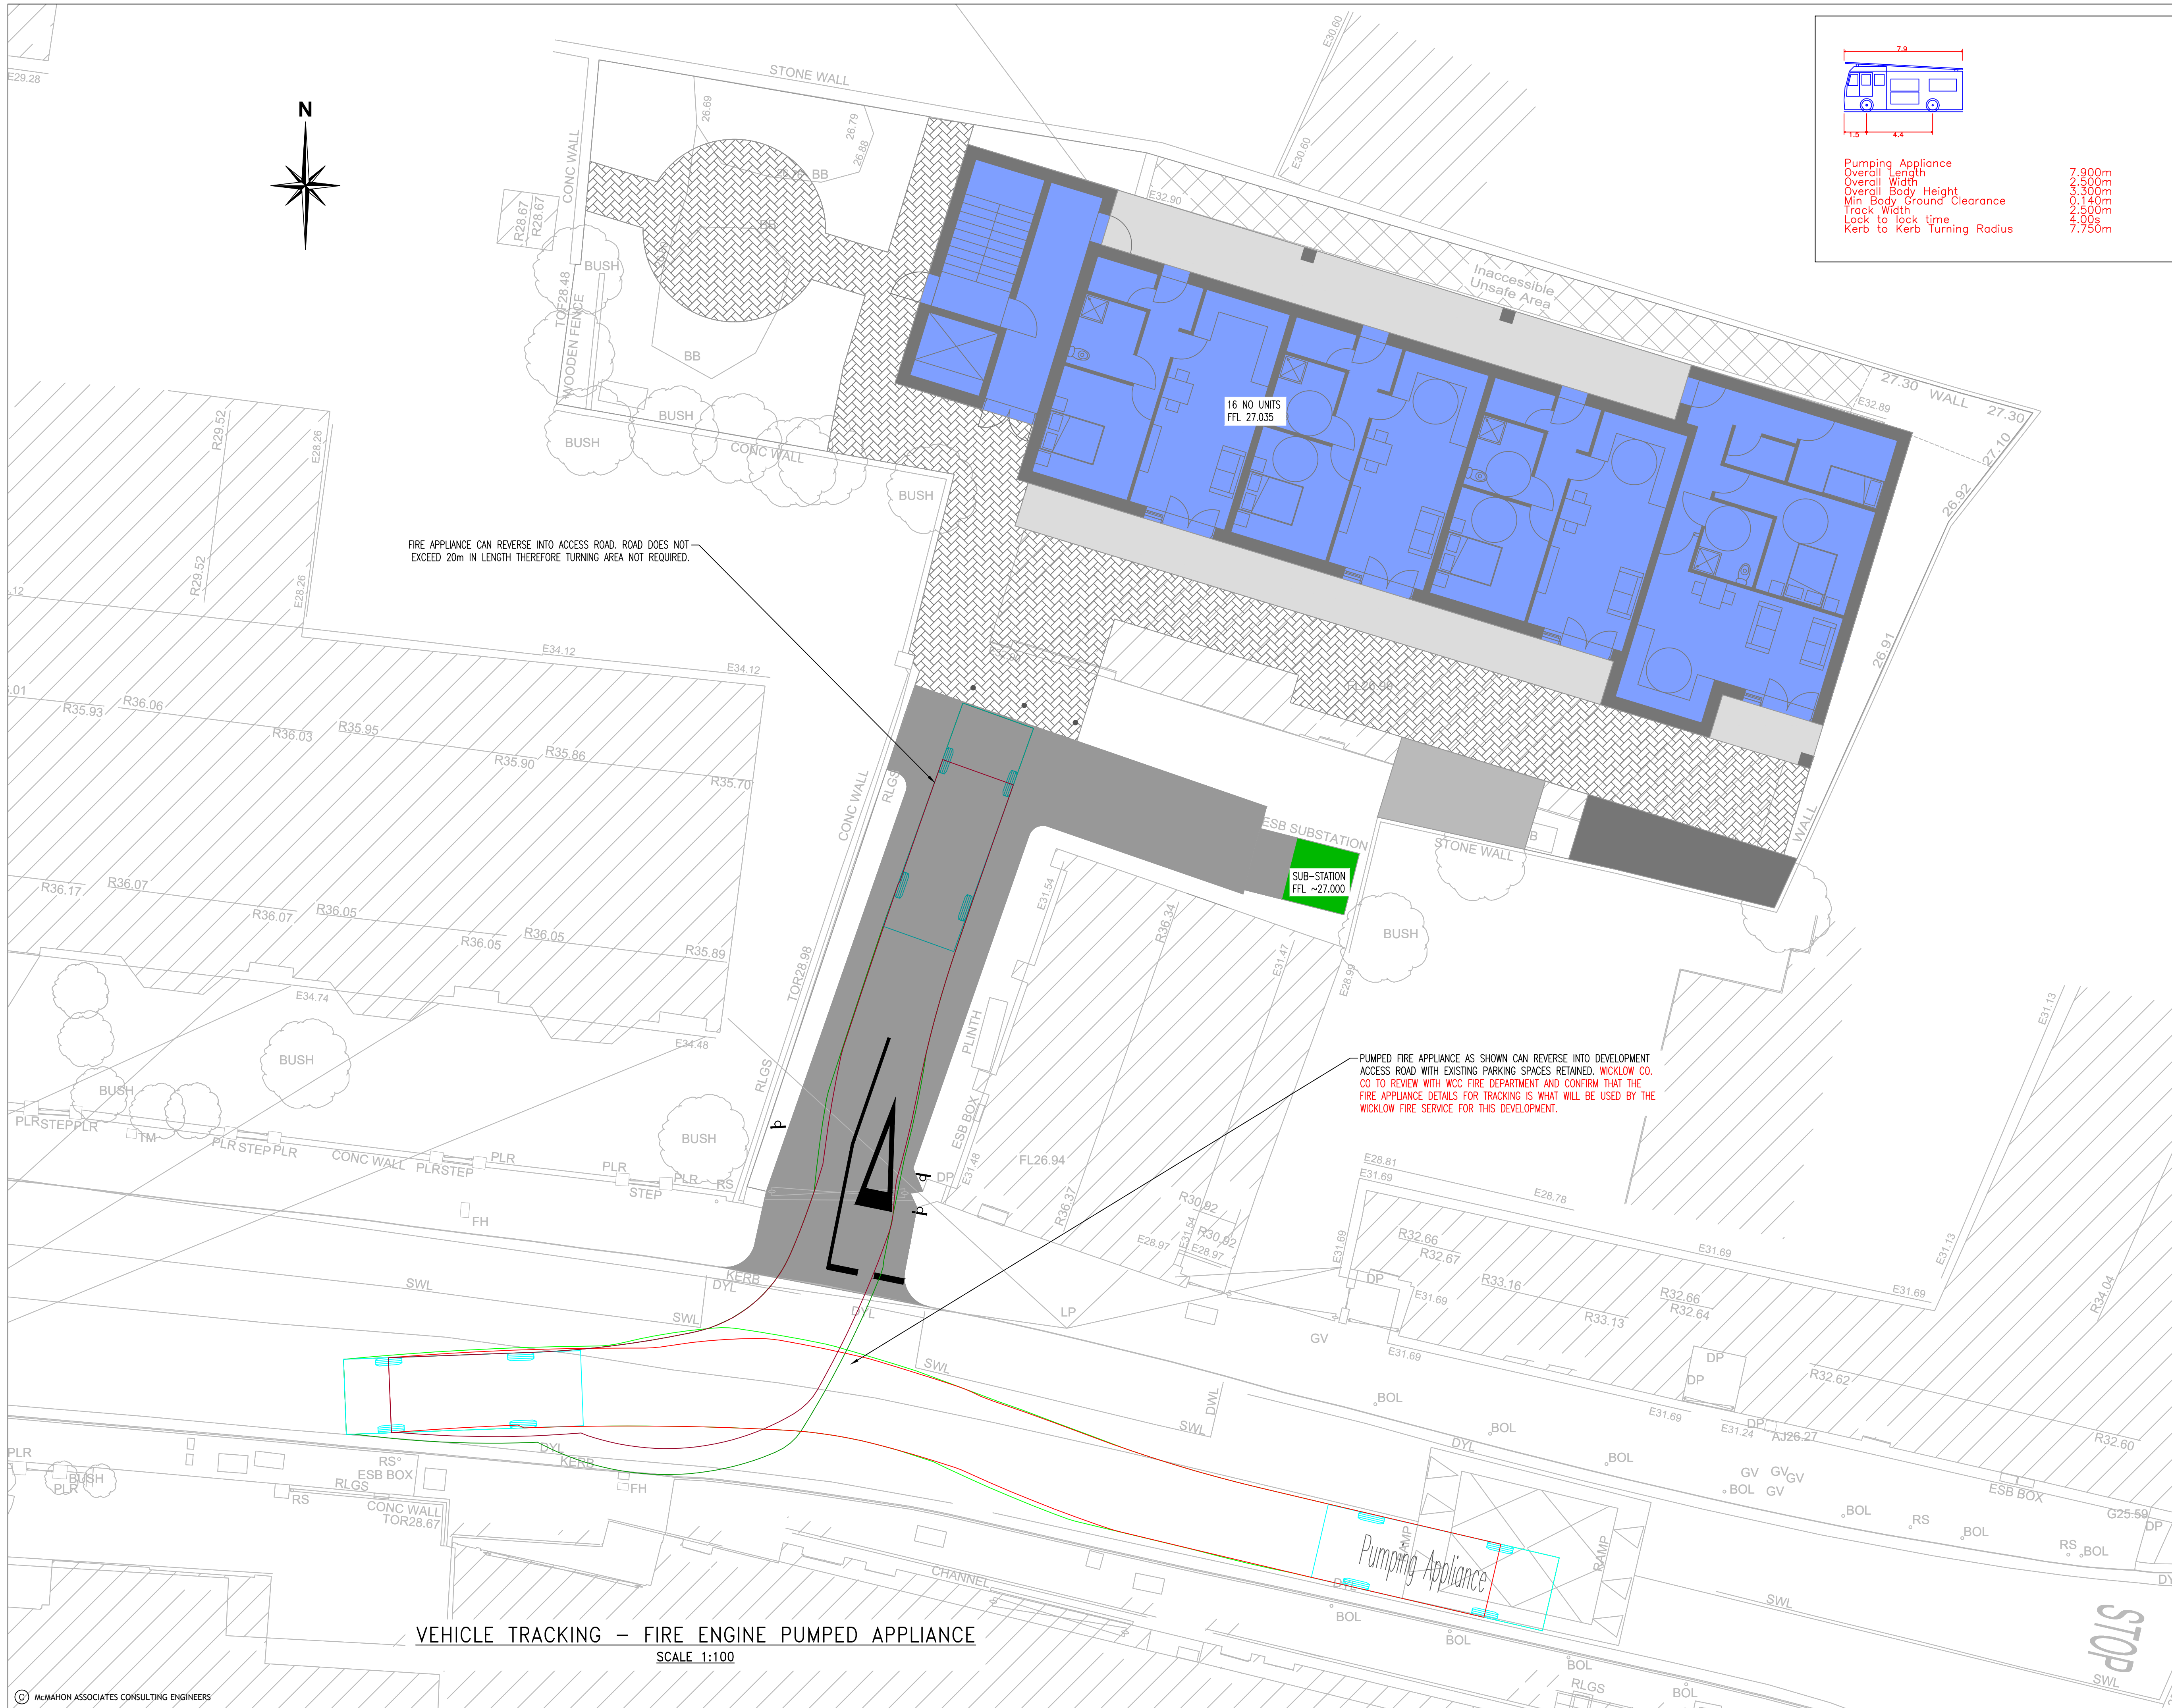

Pumping Appliance
Overall Length 7.900m
Overall Width 1.500m
Overall Body Height 4.300m
Min. Body Ground Clearance 0.140m
Track Width 2.500m
Lock to lock time 4.00s
Kerb to Kerb Turning Radius 7.750m

- GENERAL NOTES:
1. ALL DIMENSIONS AND LEVELS TO BE VERIFIED ON SITE PRIOR TO COMMENCEMENT OF THE WORKS. ANY DISCREPANCIES TO BE REPORTED TO THE ENGINEER.
 2. THIS DRAWING IS TO BE READ IN CONJUNCTION WITH THE RELEVANT ARCHITECT'S AND OTHER ENGINEERING DRAWINGS.

REV	DATE	DESCRIPTION	BY	APPR

DRAWING STATUS: **PART_8_PLANNING**

CLIENT: **WICKLOW COUNTY COUNCIL**

ARCHITECT: **WICKLOW COUNTY COUNCIL**

JOB DESCRIPTION: **16 NO. UNIT APARTMENT DEVELOPMENT, PARNELL ROAD, BRAY, CO. WICKLOW**

DRAWING TITLE: **VEHICLE TRACKING - FIRE ENGINE PUMPED APPLIANCE**

PROJECT No.: **P-3953**

DRAWING No.: **C-07**

SCALE: 1:100

SHEET: A1

DATE: 06.08.26

DRAWN BY: SMC

CHECKED BY: PMG

APPROVED BY: MK

McMahon Associates

Consulting Civil & Structural Engineers, Project Managers
Environmental Engineers, PSDP & Traffic Engineers

The Mill Building, Newtown Link Road, Greenhills, Drogheda, Co. Louth

t: 041 4141 383 e: info@mcMahonengineers.com