



- Notes
1. Concept design based upon Ordnance Survey mapping and subject to verification via topographical survey.
 2. All dimensions in metres unless otherwise stated.
 3. Design assumes no third party land requirements needed.

P01	03/04/25	ES	ES	GvJ
Concpet Design for Information				
Rev	Date	By	Chkd	Appd

ARUP

50 Ringsend Road
Dublin 4, D04 T6X0
Tel +353 1 233 4190
www.arup.com

Client

 Comhairle Contae Chill Mhantáin
Wicklow County Council

Project Title


Rathdrum
Traffic Management Study

Drawing Title

Proposed One Way Southbound
Scheme Overview

Scale at A1	As Shown
Role	Transport
Suitability	S0 - Information
Arup Job No	Rev
294880-00	P01
Name	
TSK0001-01	

0 5 10 15 20 25m
SCALE 1:500 @ A1; 1:1000 @ A3

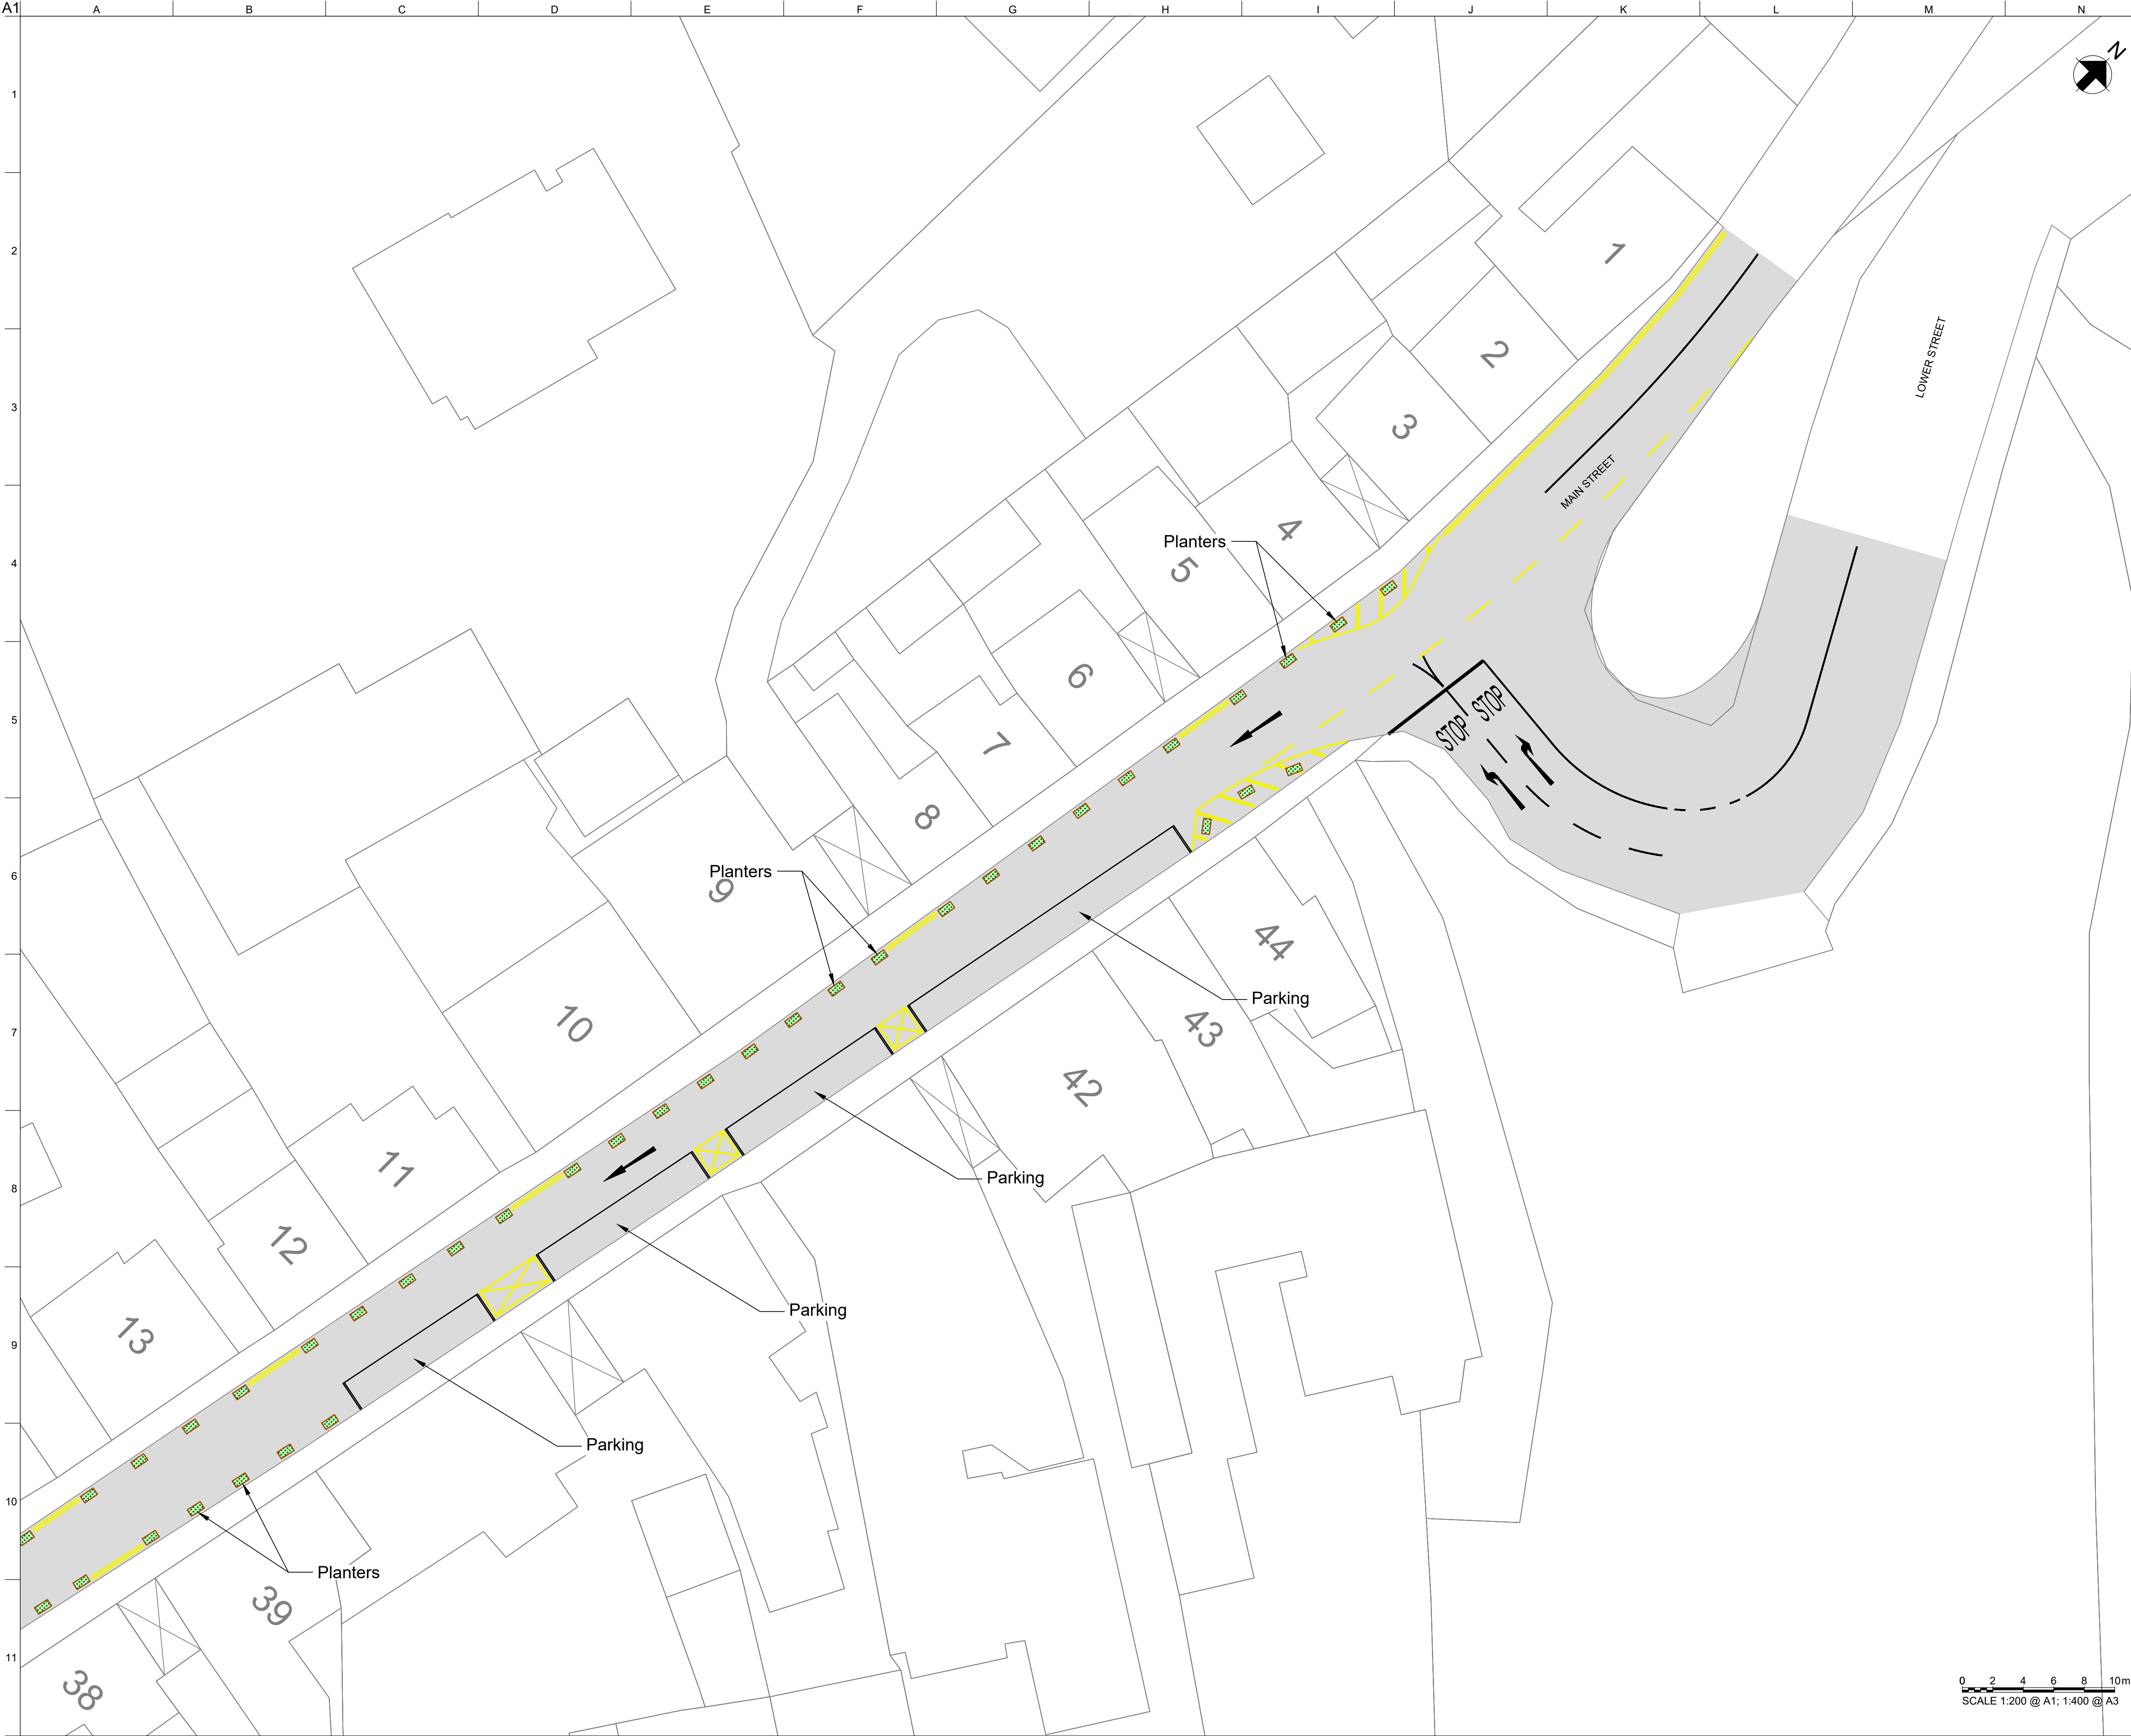

- Notes
1. Concept design based upon Ordnance Survey mapping and subject to verification via topographical survey.
 2. All dimensions in metres unless otherwise stated.
 3. Design assumes no third party land requirements needed.

P01	03 /04/25	ES	ES	GvJ
Concpet Design for Information				
Rev	Date	By	Chkd	Appd

ARUP

50 Ringsend Road
Dublin 4, D04 T6X0
Tel +353 1 233 4190
www.arup.com

Client




Comhairle Contae Chill Mhantáin
Wicklow County Council

Project Title
Rathdrum
Traffic Management Study

Drawing Title
Proposed One Way Southbound
Concept Layout
Sheet 1 of 3

Scale at A1	As Shown
Role	Transport
Suitability	S0 - Information
Arup Job No	Rev
294880-00	P01
Name	
TSK0001-02	

0 2 4 6 8 10m
SCALE 1:200 @ A1; 1:400 @ A3

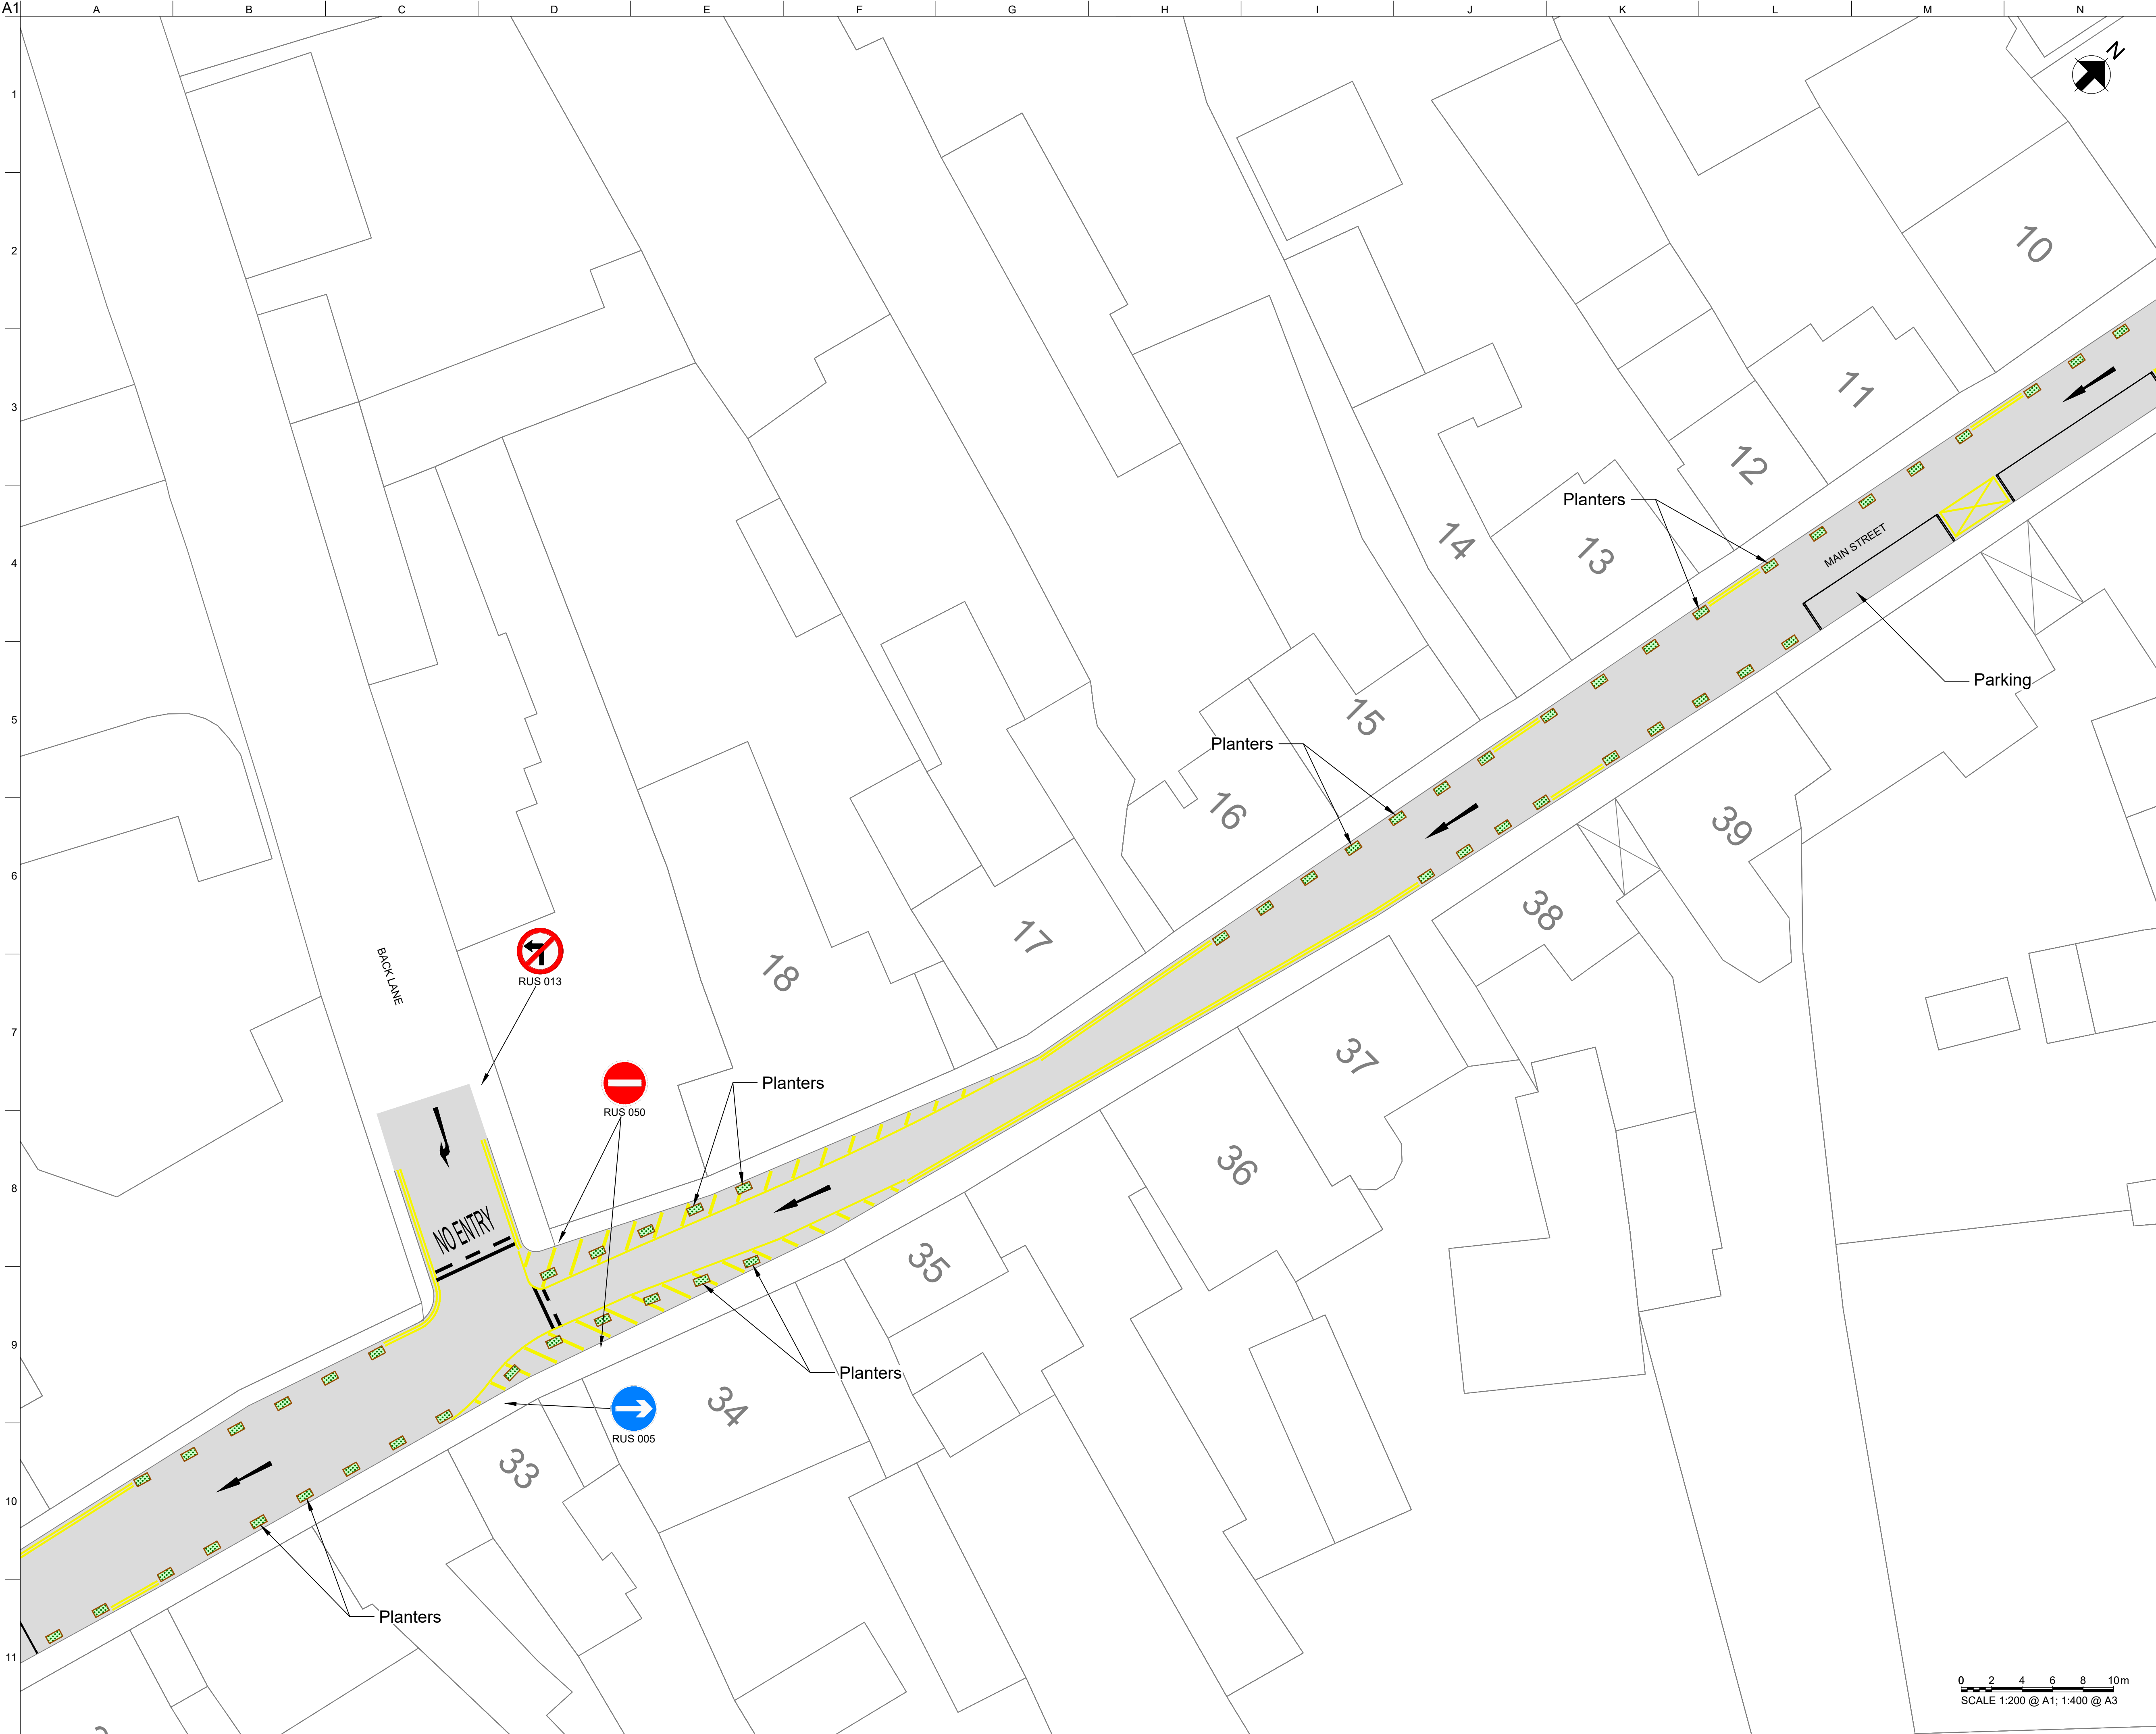

- Notes
1. Concept design based upon Ordnance Survey mapping and subject to verification via topographical survey.
 2. All dimensions in metres unless otherwise stated.
 3. Design assumes no third party land requirements needed.

P01	03/04/25	ES	ES	GvJ
Concpet Design for Information				
Rev	Date	By	Chkd	Appd

ARUP

50 Ringsend Road
Dublin 4, D04 T6X0
Tel +353 1 233 4190
www.arup.com

Client

 **Comhairle Contae Chill Mhantáin**
Wicklow County Council


Project Title

**Rathdrum
Traffic Management Study**

Drawing Title

**Proposed One Way Southbound
Concept Layout
Sheet 2 of 3**

Scale at A1	As Shown
Role	Transport
Suitability	S0 - Information
Arup Job No	Rev
294880-00	P01
Name	
TSK0001-03	

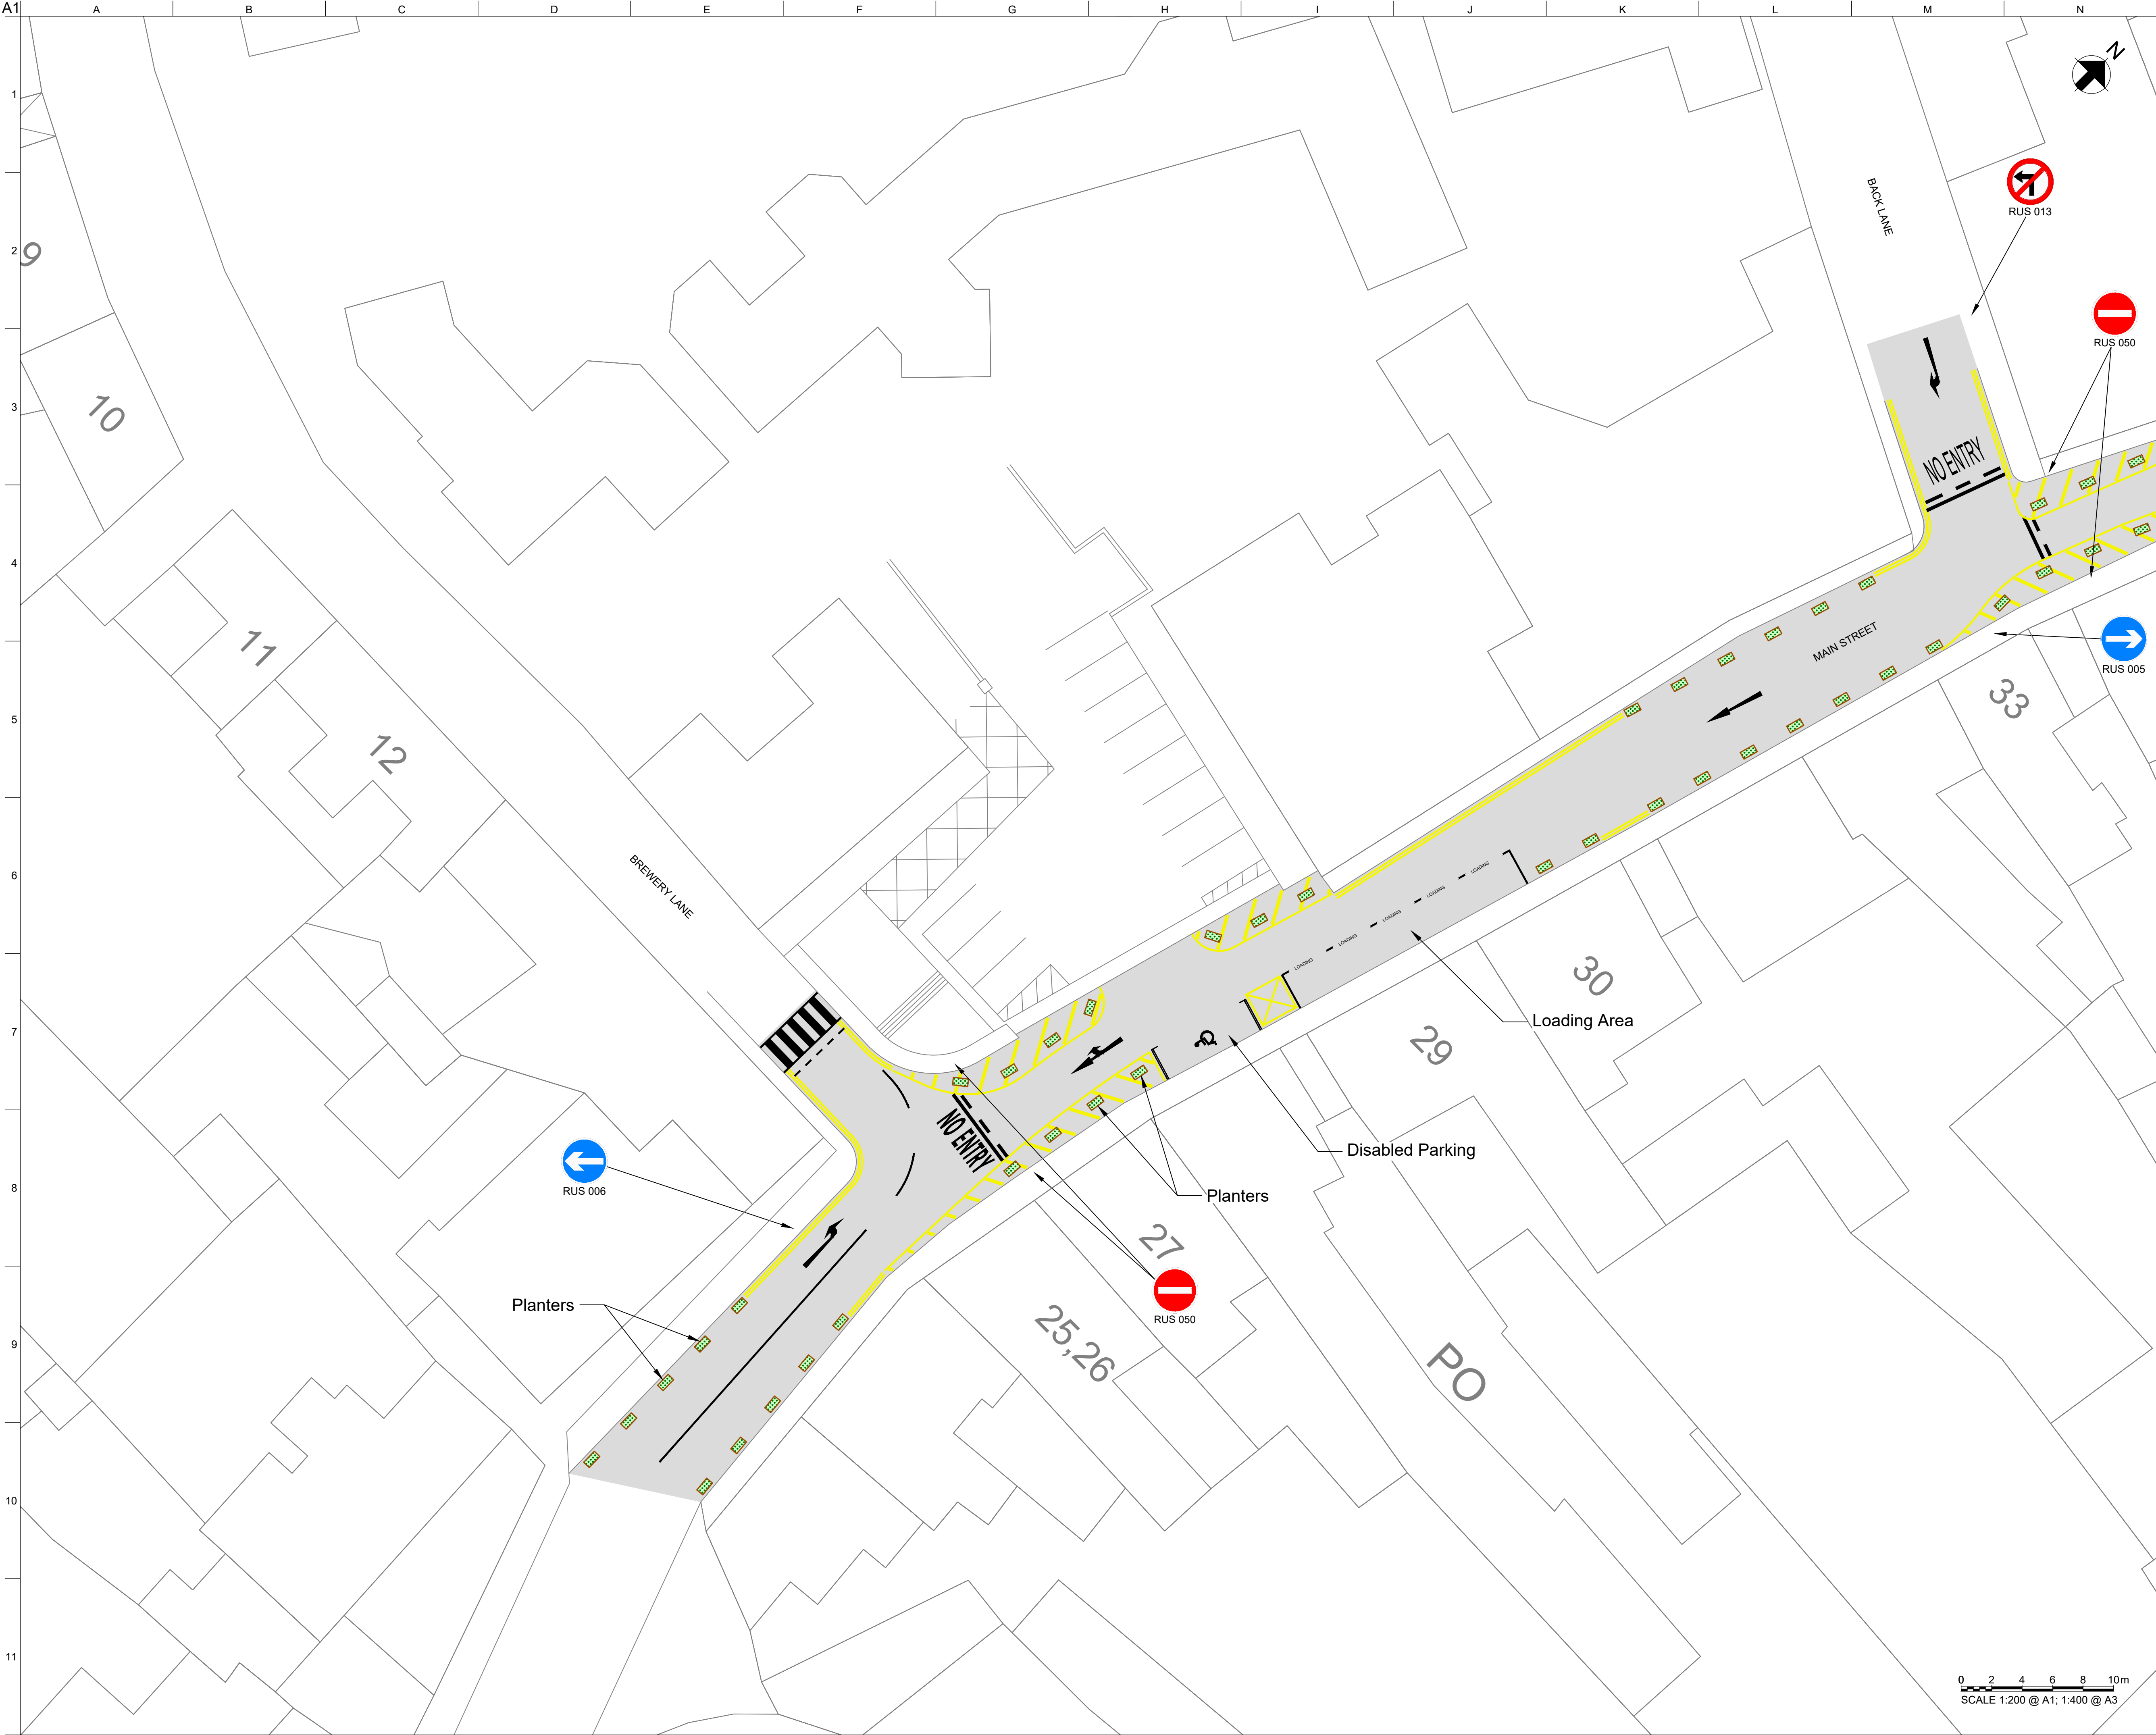

- Notes
- 1. Concept design based upon Ordnance Survey mapping and subject to verification via topographical survey.
 - 2. All dimensions in metres unless otherwise stated.
 - 3. Design assumes no third party land requirements needed.

P01	03 /04/25	ES	ES	GvJ
Concpet Design for Information				
Rev	Date	By	Chkd	Appd

ARUP

50 Ringsend Road
Dublin 4, D04 T6X0
Tel +353 1 233 4190
www.arup.com

Client

 **Comhairle Contae Chill Mhantáin**
Wicklow County Council

Project Title

**Rathdrum
Traffic Management Study**

Drawing Title

**Proposed One Way Southbound
Concept Layout
Sheet 3 of 3**

Scale at A1		As Shown
Role		Transport
Suitability		S0 - Information
Arup Job No		Rev
294880-00		P01
Name		
TSK0001-04		