
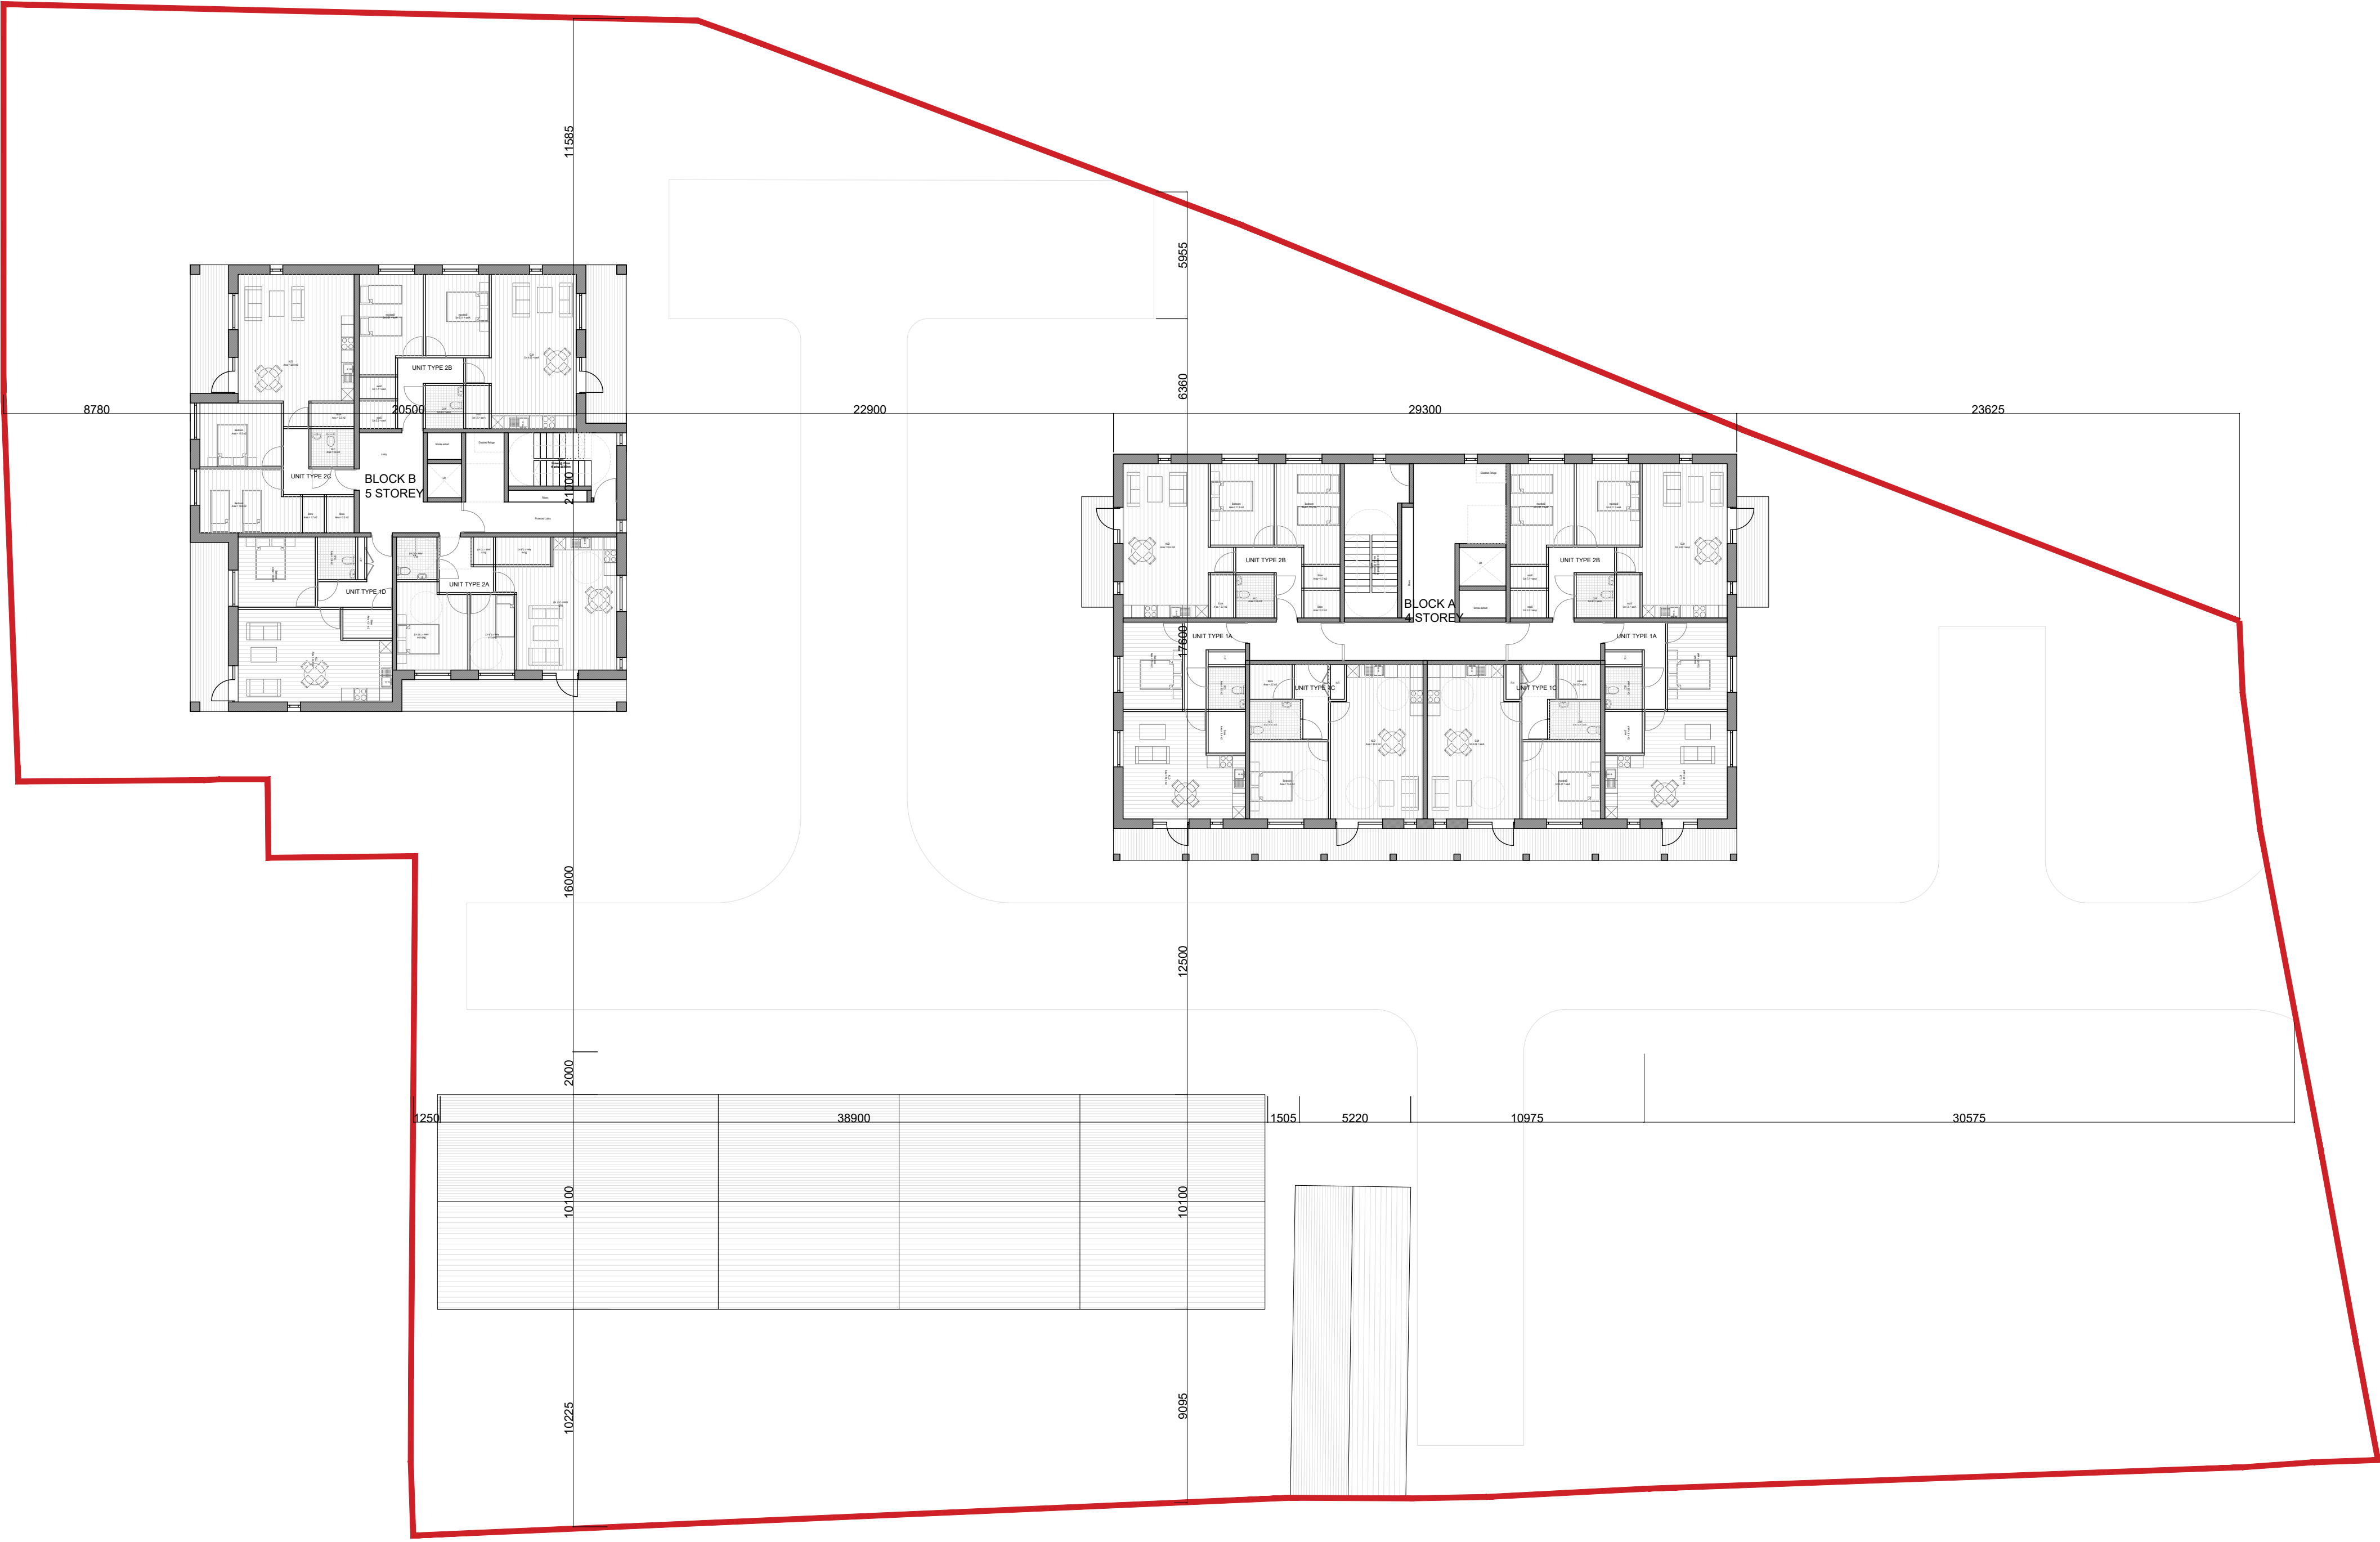
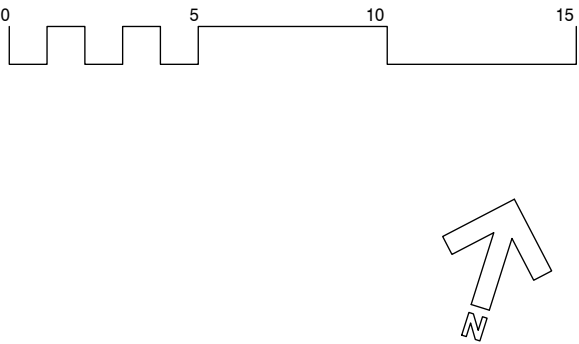


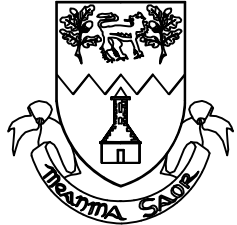

REV.	DATE	DRN BY	DESCRIPTION
REVISIONS:			
 WICKLOW COUNTY COUNCIL			
HOUSING CONSTRUCTION COUNTY BUILDINGS WICKLOW www.wicklow.ie			
JOB: Proposed Housing at Rockbrae House, Bray			
TITLE: Proposed Level 3 Plan			
SCALE: 1 : 200		Date: July 2025	
DWG NO: ROC - P - 09		Drawn: MS	
SHEET SIZE: A1		Checked:	
STATUS: Part 8		REV:	

DO NOT SCALE - USE FIGURED DIMENSION ONLY - ALL DIMENSIONS TO BE CHECKED ON SITE - ORIGINAL SIZE - A1