


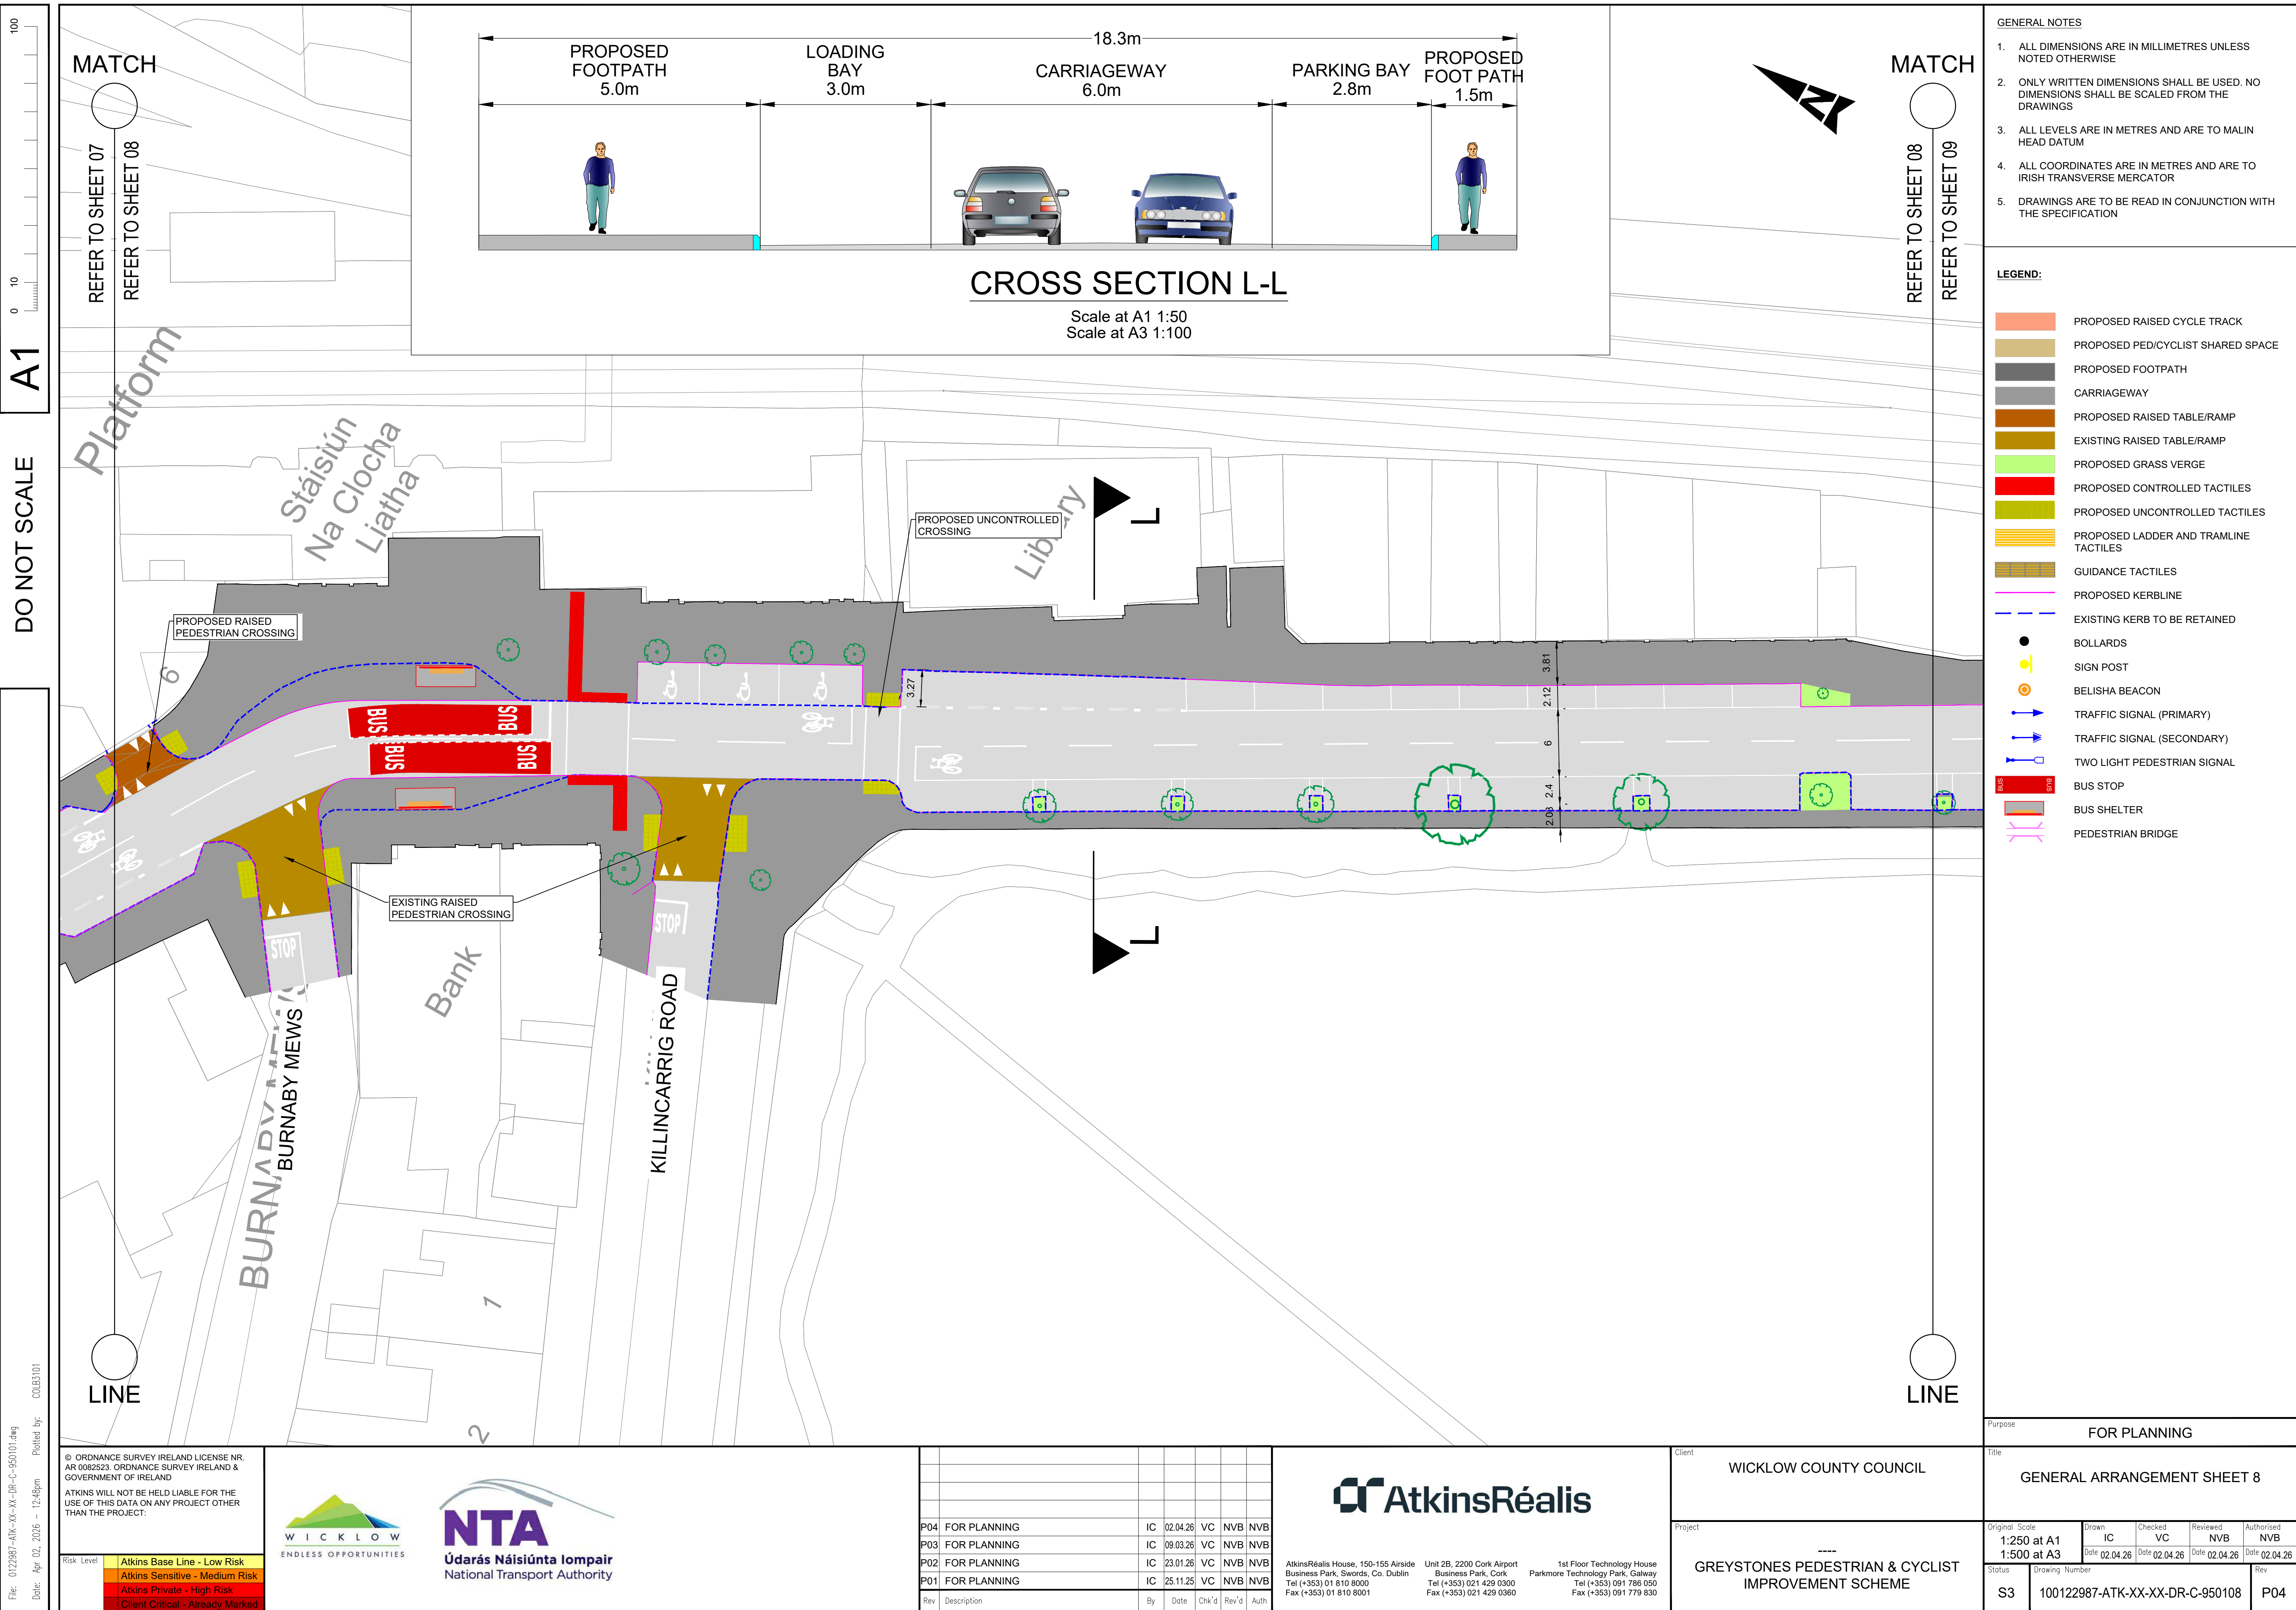

- GENERAL NOTES
1. ALL DIMENSIONS ARE IN MILLIMETRES UNLESS NOTED OTHERWISE
 2. ONLY WRITTEN DIMENSIONS SHALL BE USED. NO DIMENSIONS SHALL BE SCALED FROM THE DRAWINGS
 3. ALL LEVELS ARE IN METRES AND ARE TO MALIN HEAD DATUM
 4. ALL COORDINATES ARE IN METRES AND ARE TO IRISH TRANSVERSE MERCATOR
 5. DRAWINGS ARE TO BE READ IN CONJUNCTION WITH THE SPECIFICATION

- LEGEND:
- PROPOSED RAISED CYCLE TRACK
 - PROPOSED PED/CYCLIST SHARED SPACE
 - PROPOSED FOOTPATH
 - CARRIAGEWAY
 - PROPOSED RAISED TABLE/RAMP
 - EXISTING RAISED TABLE/RAMP
 - PROPOSED GRASS VERGE
 - PROPOSED CONTROLLED TACTILES
 - PROPOSED UNCONTROLLED TACTILES
 - PROPOSED LADDER AND TRAMLINE TACTILES
 - GUIDANCE TACTILES
 - PROPOSED KERBLINE
 - EXISTING KERB TO BE RETAINED
 - BOLLARDS
 - SIGN POST
 - BELISHA BEACON
 - TRAFFIC SIGNAL (PRIMARY)
 - TRAFFIC SIGNAL (SECONDARY)
 - TWO LIGHT PEDESTRIAN SIGNAL
 - BUS STOP
 - BUS SHELTER
 - PEDESTRIAN BRIDGE

CROSS SECTION L-L

Scale at A1 1:50
Scale at A3 1:100

PROPOSED UNCONTROLLED CROSSING

PROPOSED RAISED PEDESTRIAN CROSSING

EXISTING RAISED PEDESTRIAN CROSSING

© ORDNANCE SURVEY IRELAND LICENSE NR. AR 0082523. ORDNANCE SURVEY IRELAND & GOVERNMENT OF IRELAND

ATKINS WILL NOT BE HELD LIABLE FOR THE USE OF THIS DATA ON ANY PROJECT OTHER THAN THE PROJECT:

Risk Level	Atkins Base Line - Low Risk
Atkins Sensitive - Medium Risk	
Atkins Private - High Risk	
Client Critical - Already Marked	



P04	FOR PLANNING	IC	02.04.26	VC	NVB	NVB
P03	FOR PLANNING	IC	09.03.26	VC	NVB	NVB
P02	FOR PLANNING	IC	23.01.26	VC	NVB	NVB
P01	FOR PLANNING	IC	25.11.25	VC	NVB	NVB
Rev	Description	By	Date	Chk'd	Rev'd	Auth

AtkinsRéalis House, 150-155 Airside Business Park, Swords, Co. Dublin
Tel (+353) 01 810 8000
Fax (+353) 01 810 8001

Unit 2B, 2200 Cork Airport Business Park, Cork
Tel (+353) 021 429 0300
Fax (+353) 021 429 0360

1st Floor Technology House Parkmore Technology Park, Galway
Tel (+353) 091 786 050
Fax (+353) 091 779 830

Client	WICKLOW COUNTY COUNCIL	Title	GENERAL ARRANGEMENT SHEET 8
Project	GREYSTONES PEDESTRIAN & CYCLIST IMPROVEMENT SCHEME	Original Scale	1:250 at A1 1:500 at A3
Status	S3	Drawn	IC
Drawing Number	100122987-ATK-XX-DR-C-950108	Checked	VC
Rev	P04	Reviewed	NVB
		Authorised	NVB

File: 0122987-ATK-XX-DR-C-950101.dwg
Date: Apr 02, 2026 - 12:46pm
Plotted by: COLB3101

DO NOT SCALE

A1