
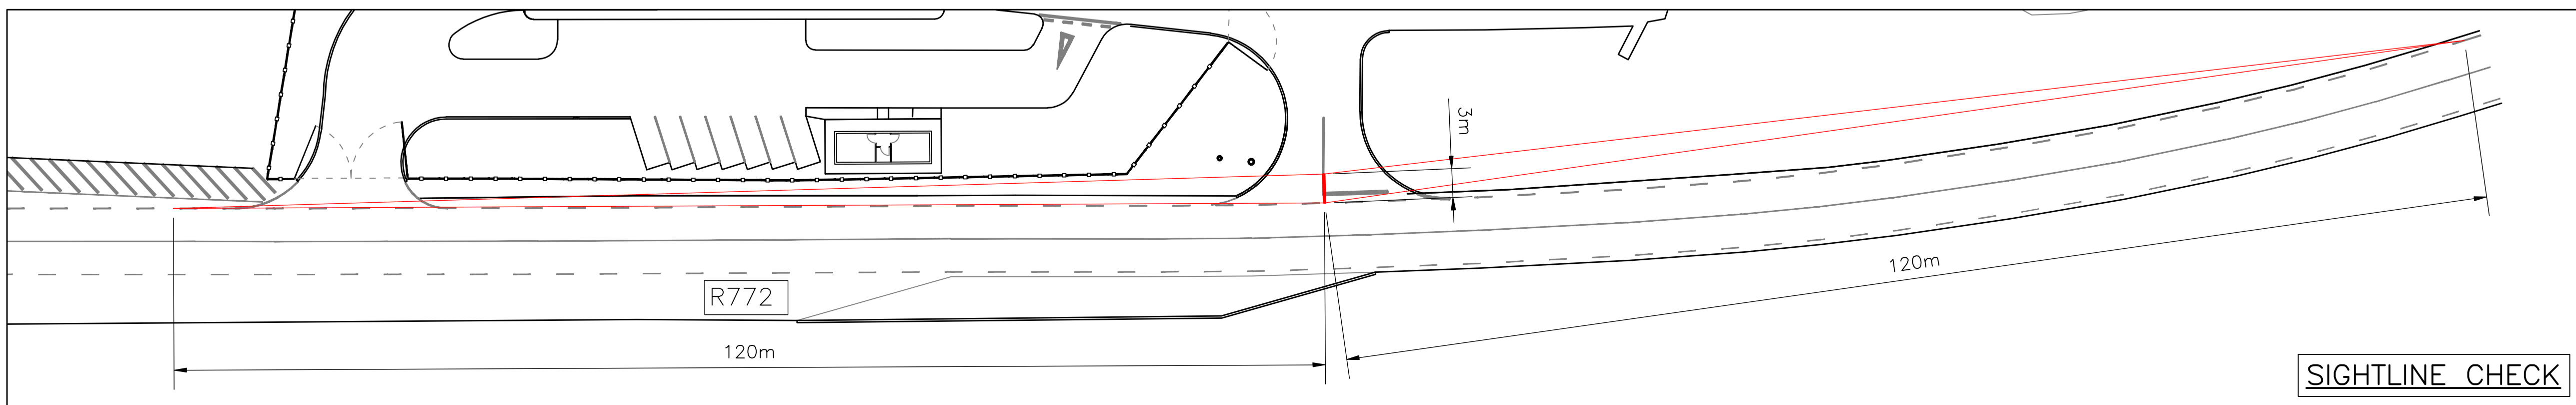


NOTES

NOTE: THESE NOTES APPLY EXCEPT WHERE OTHERWISE NOTED ON THE DRAWING OR IN THE SPECIFICATION

- DO NOT SCALE, USE GIVEN DIMENSIONS

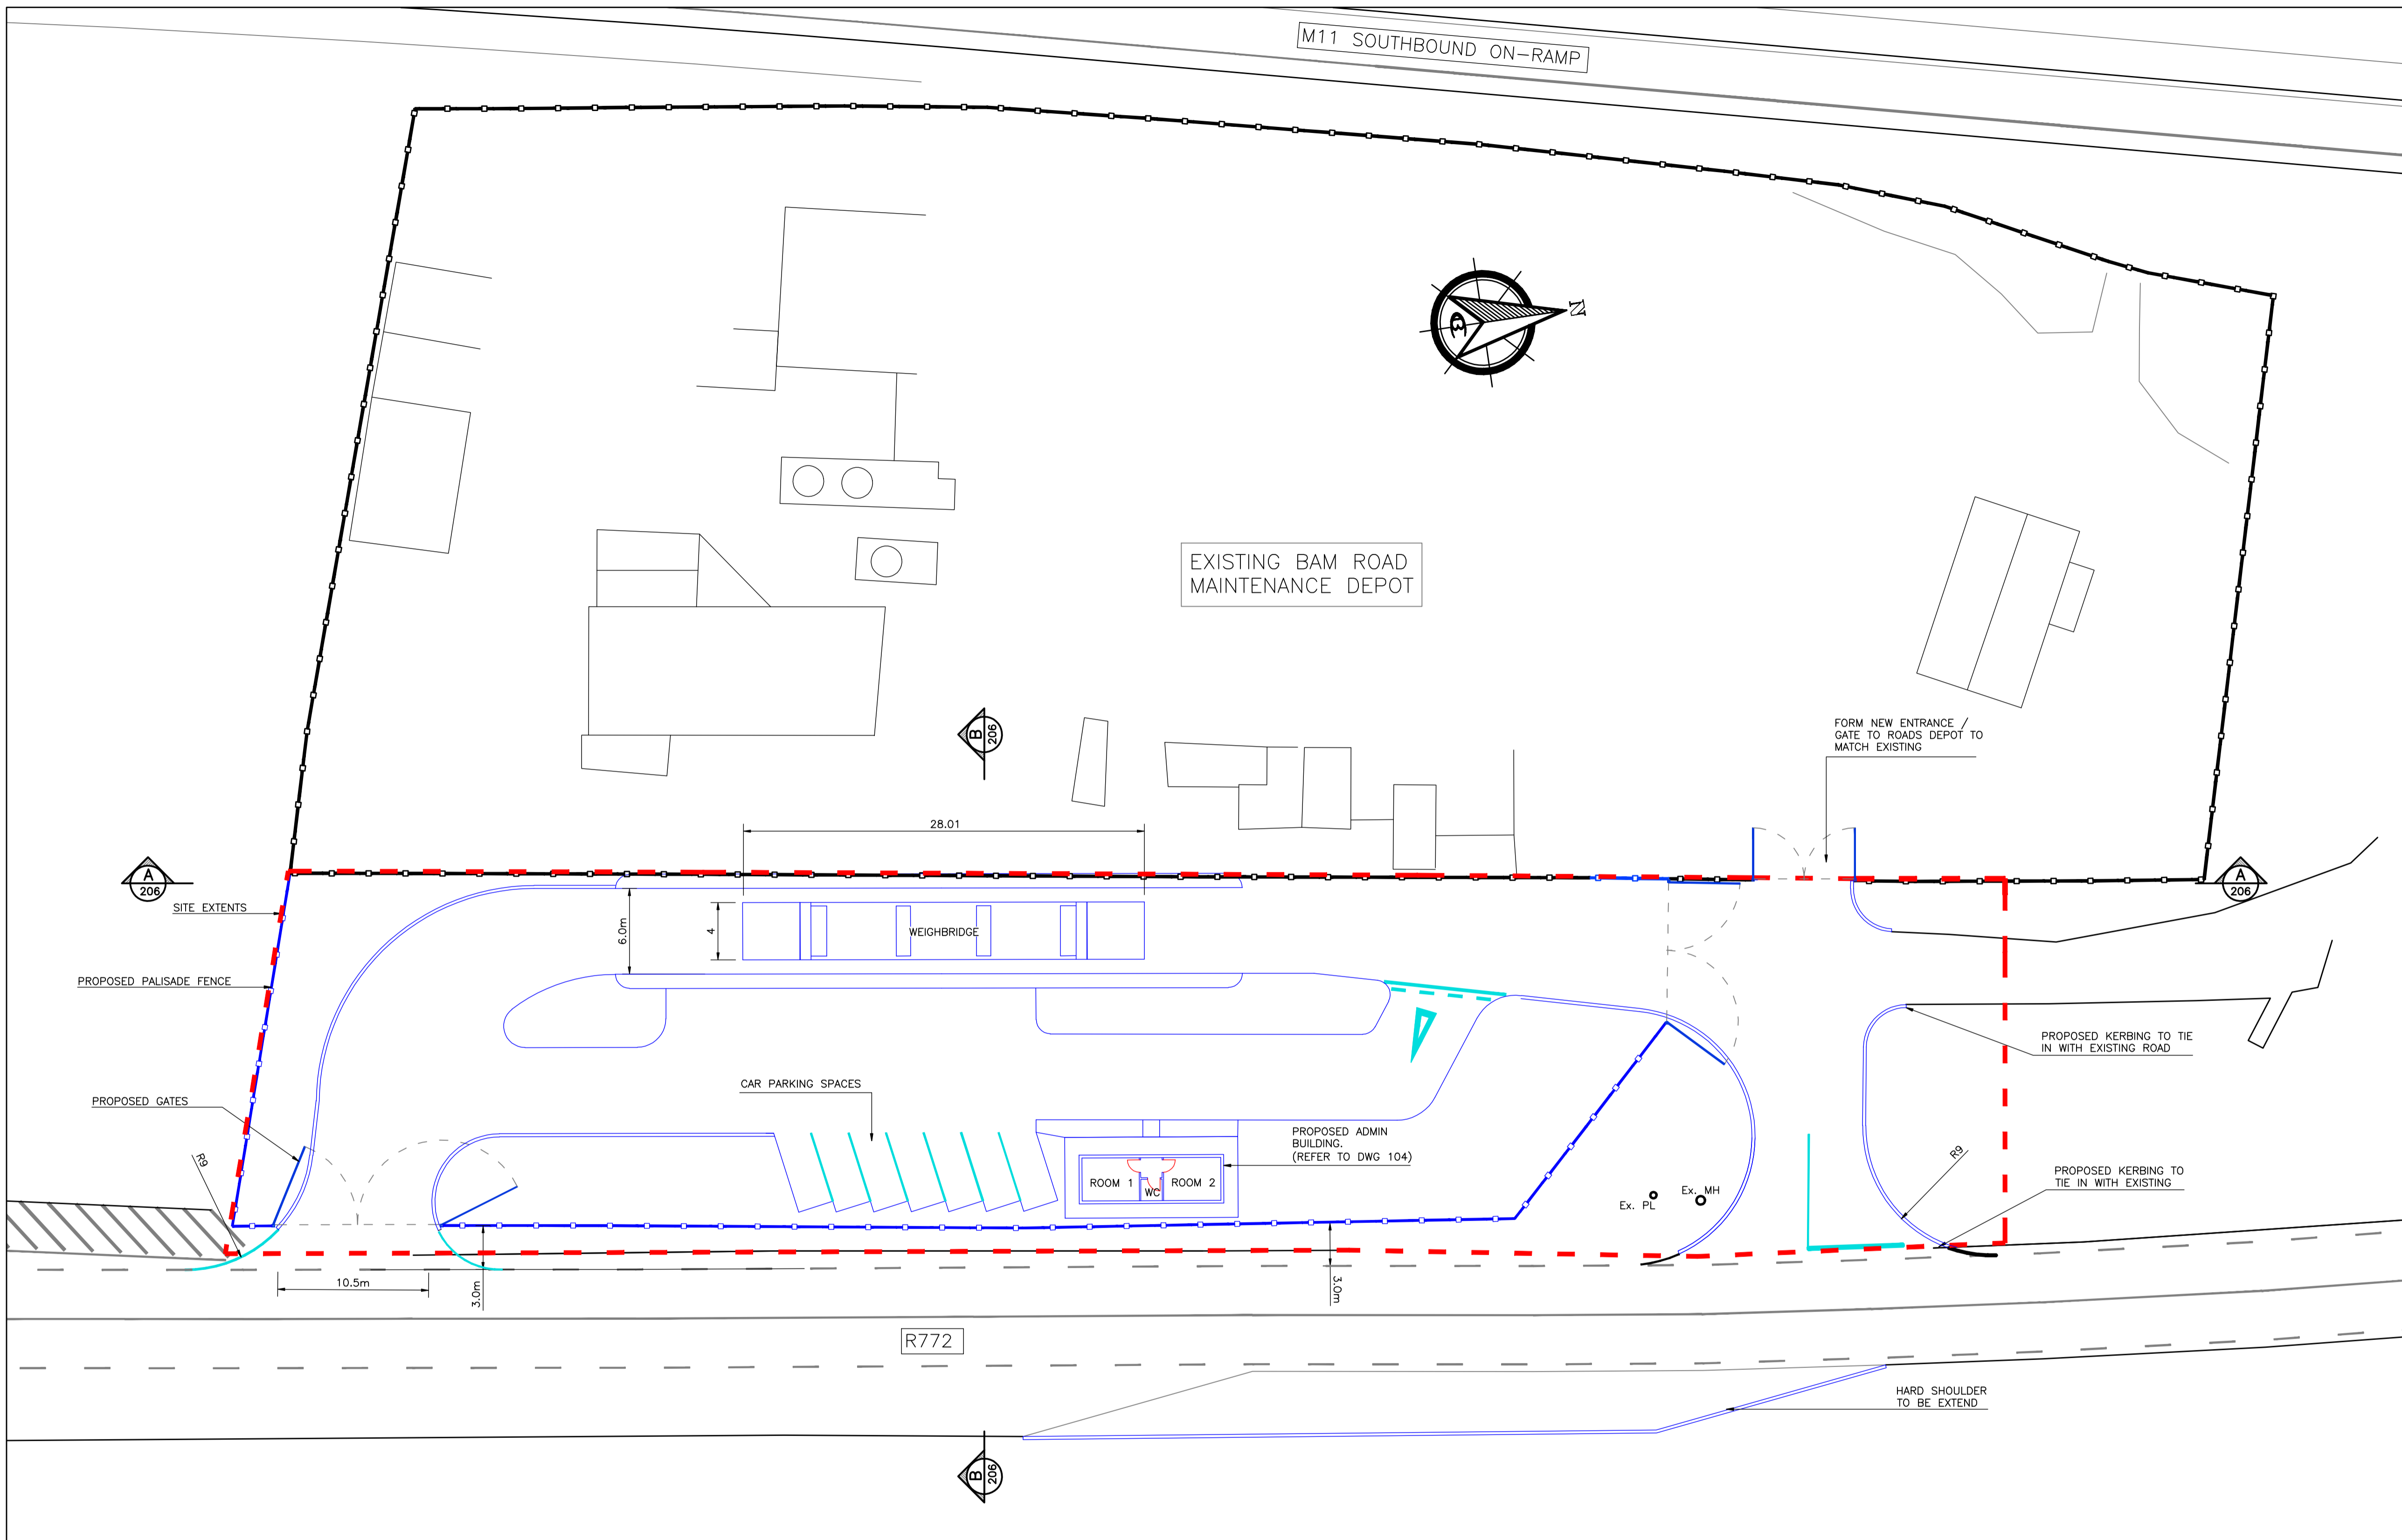

SIGHTLINE CHECK

REV.	DATE	DESCRIPTION	APPR.
A	23/02/24	DRAFT ISSUE	DM

THE COPYRIGHT OF THIS DRAWING IS THE PROPERTY OF CARROLL & BROWNE CONSULTANTS AND THE DRAWING MAY NOT BE REPRODUCED IN WHOLE OR IN PART, IN ANY FORM WHETHER BY PHOTOGRAPH, PHOTOCOPYING OR REPRODUCTION AS A THREE DIMENSIONAL ARTICLE WITHOUT THE WRITTEN PERMISSION OF CARROLL & BROWNE CONSULTANTS



**Carroll & Browne Consultants
Design and Management**

10 The Square,
Kilcock,
Co. Kildare.

Tel: +353-(0)1-460-2977
Email: info@carrollbrowne.com



**BAM CONTRACTORS
KILL
CO. KILDARE**



**WICKLOW COUNTY COUNCIL
COUNTY BUILDINGS
WHITEGATES
WICKLOW TOWN**

JOB TITLE	M11/ R772 WICKLOW PROPOSED WEIGHBRIDGE FACILITY
DRAWING TITLE	PART 8 PLANNING & DEVELOPMENT PROPOSED WORKS

DRAWN	CHECKED	APPROVED	DATE	JOB NO.	STATUS	DRAWING NUMBER.	REV.
DM	GB	GB	6/11/23	1459	PLANNING	1459-P-202	A