
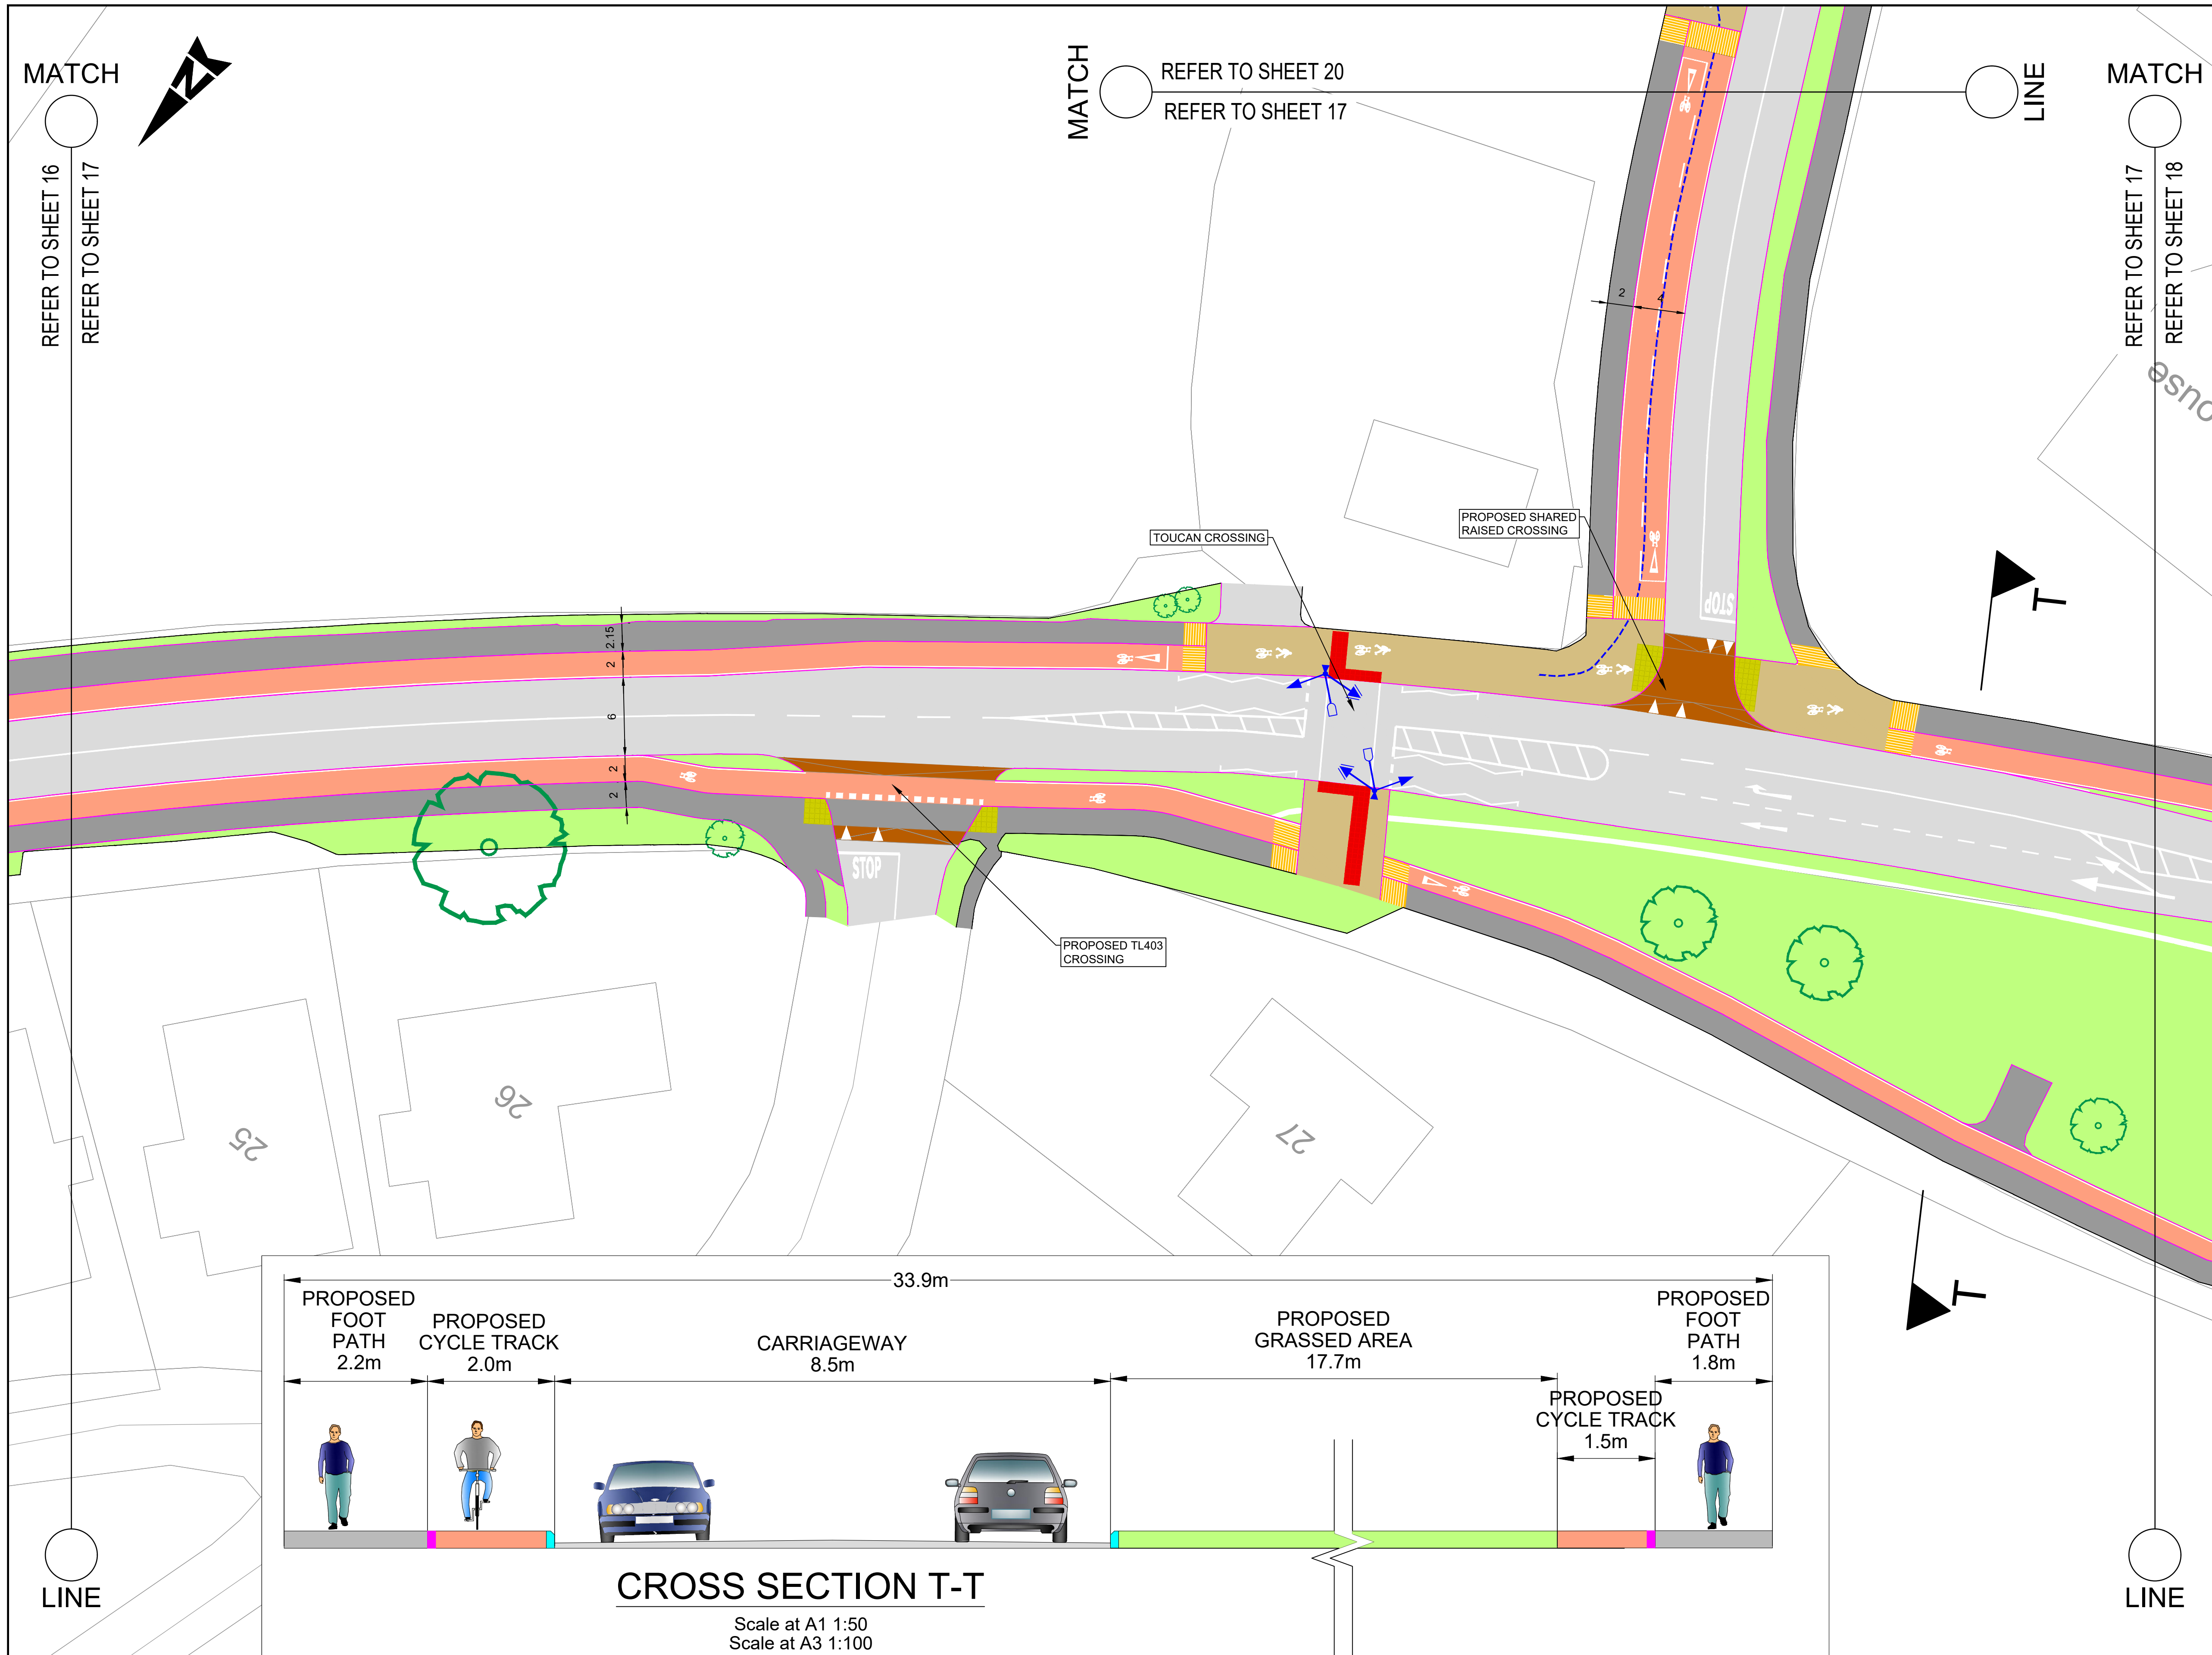


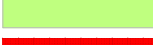

- ### GENERAL NOTES
1. ALL DIMENSIONS ARE IN MILLIMETRES UNLESS NOTED OTHERWISE
 2. ONLY WRITTEN DIMENSIONS SHALL BE USED. NO DIMENSIONS SHALL BE SCALED FROM THE DRAWINGS
 3. ALL LEVELS ARE IN METRES AND ARE TO MALIN HEAD DATUM
 4. ALL COORDINATES ARE IN METRES AND ARE TO IRISH TRANSVERSE MERCATOR
 5. DRAWINGS ARE TO BE READ IN CONJUNCTION WITH THE SPECIFICATION

LEGEND:

- | | |
|---|---------------------------------------|
|  | PROPOSED RAISED CYCLE TRACK |
|  | PROPOSED PED/CYCLIST SHARED SPACE |
|  | PROPOSED FOOTPATH |
|  | CARRIAGEWAY |
|  | PROPOSED RAISED TABLE/RAMP |
|  | EXISTING RAISED TABLE/RAMP |
|  | PROPOSED GRASS VERGE |
|  | PROPOSED CONTROLLED TACTILES |
|  | PROPOSED UNCONTROLLED TACTILES |
|  | PROPOSED LADDER AND TRAMLINE TACTILES |
|  | GUIDANCE TACTILES |
|  | PROPOSED KERBLINE |
|  | EXISTING KERB TO BE RETAINED |
|  | BOLLARDS |
|  | SIGN POST |
|  | BELISHA BEACON |
|  | TRAFFIC SIGNAL (PRIMARY) |
|  | TRAFFIC SIGNAL (SECONDARY) |
|  | TWO LIGHT PEDESTRIAN SIGNAL |
|  | BUS STOP |
|  | BUS SHELTER |
|  | PEDESTRIAN BRIDGE |

CROSS SECTION T-T

Scale at A1 1:50
Scale at A3 1:100

P04	FOR PLANNING	IC	02.04.26	VC	NVB	NVB
P03	FOR PLANNING	IC	09.03.26	VC	NVB	NVB
P02	FOR PLANNING	IC	23.01.26	VC	NVB	NVB
P01	FOR PLANNING	IC	25.11.25	VC	NVB	NVB
Rev	Description	By	Date	Chk'd	Rev'd	Auth



AtkinsRéalis House, 150-155 Airside	Unit 2B, 2200 Cork Airport	1st Floor Technology House
Business Park, Swords, Co. Dublin	Business Park, Cork	Parkmore Technology Park, Galway
Tel (+353) 01 810 8000	Tel (+353) 021 429 0300	Tel (+353) 091 786 050
Fax (+353) 01 810 8001	Fax (+353) 021 429 0360	Fax (+353) 091 779 830

Client	WICKLOW COUNTY COUNCIL
--------	------------------------

Project

**GREYSTONES PEDESTRIAN & CYCLIST
IMPROVEMENT SCHEME**

purpose

FOR PLANNING

GENERAL ARRANGEMENT SHEET 17

Original Scale		Drawn	Checked	Reviewed	Authorised
1:250 at A1		IC	VC	NVB	NVB
1:500 at A3		Date 02.04.26	Date 02.04.26	Date 02.04.26	Date 02.04.26
Status	Drawing Number				Rev
S3	100122987-ATK-XX-XX-DR-C-950117				P04