

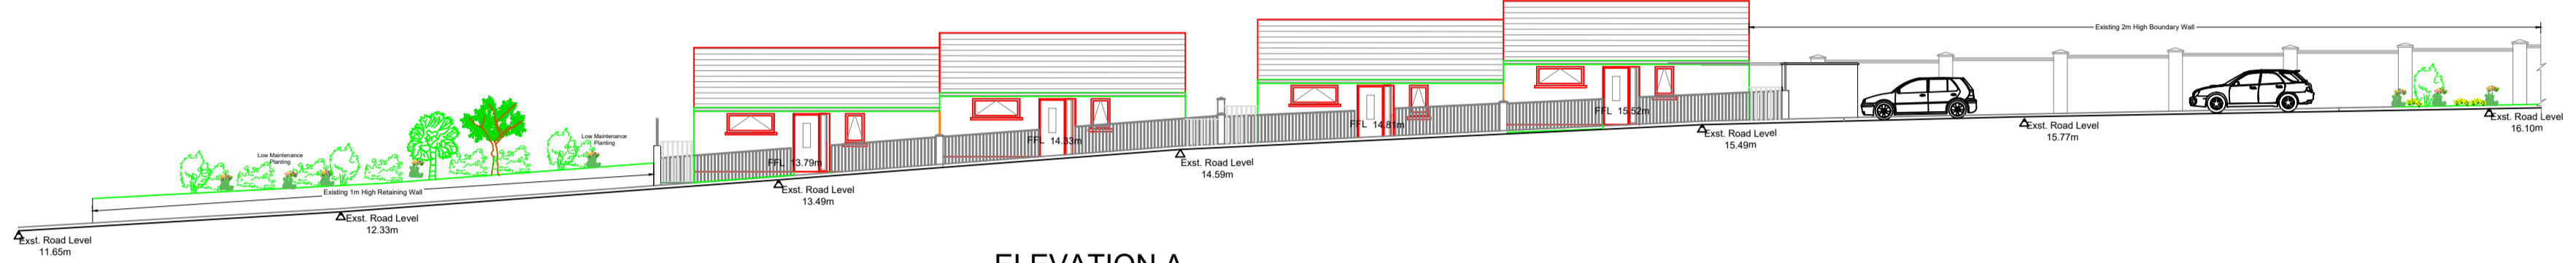



ELEVATION ALONG THE UPPER DARGLE ROAD

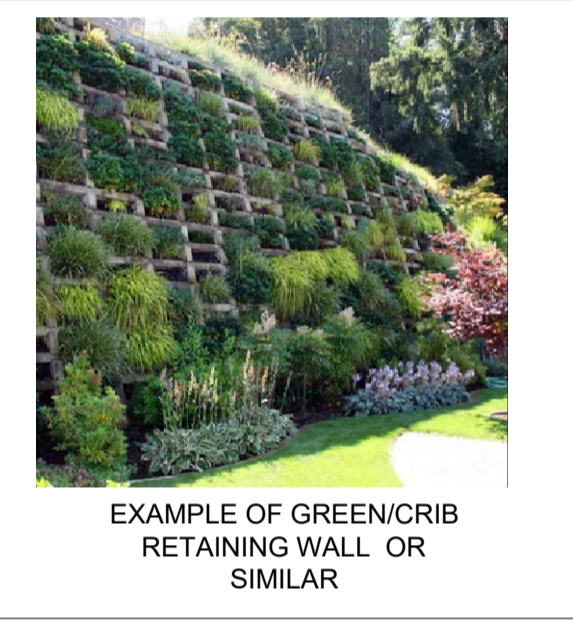

ELEVATION A

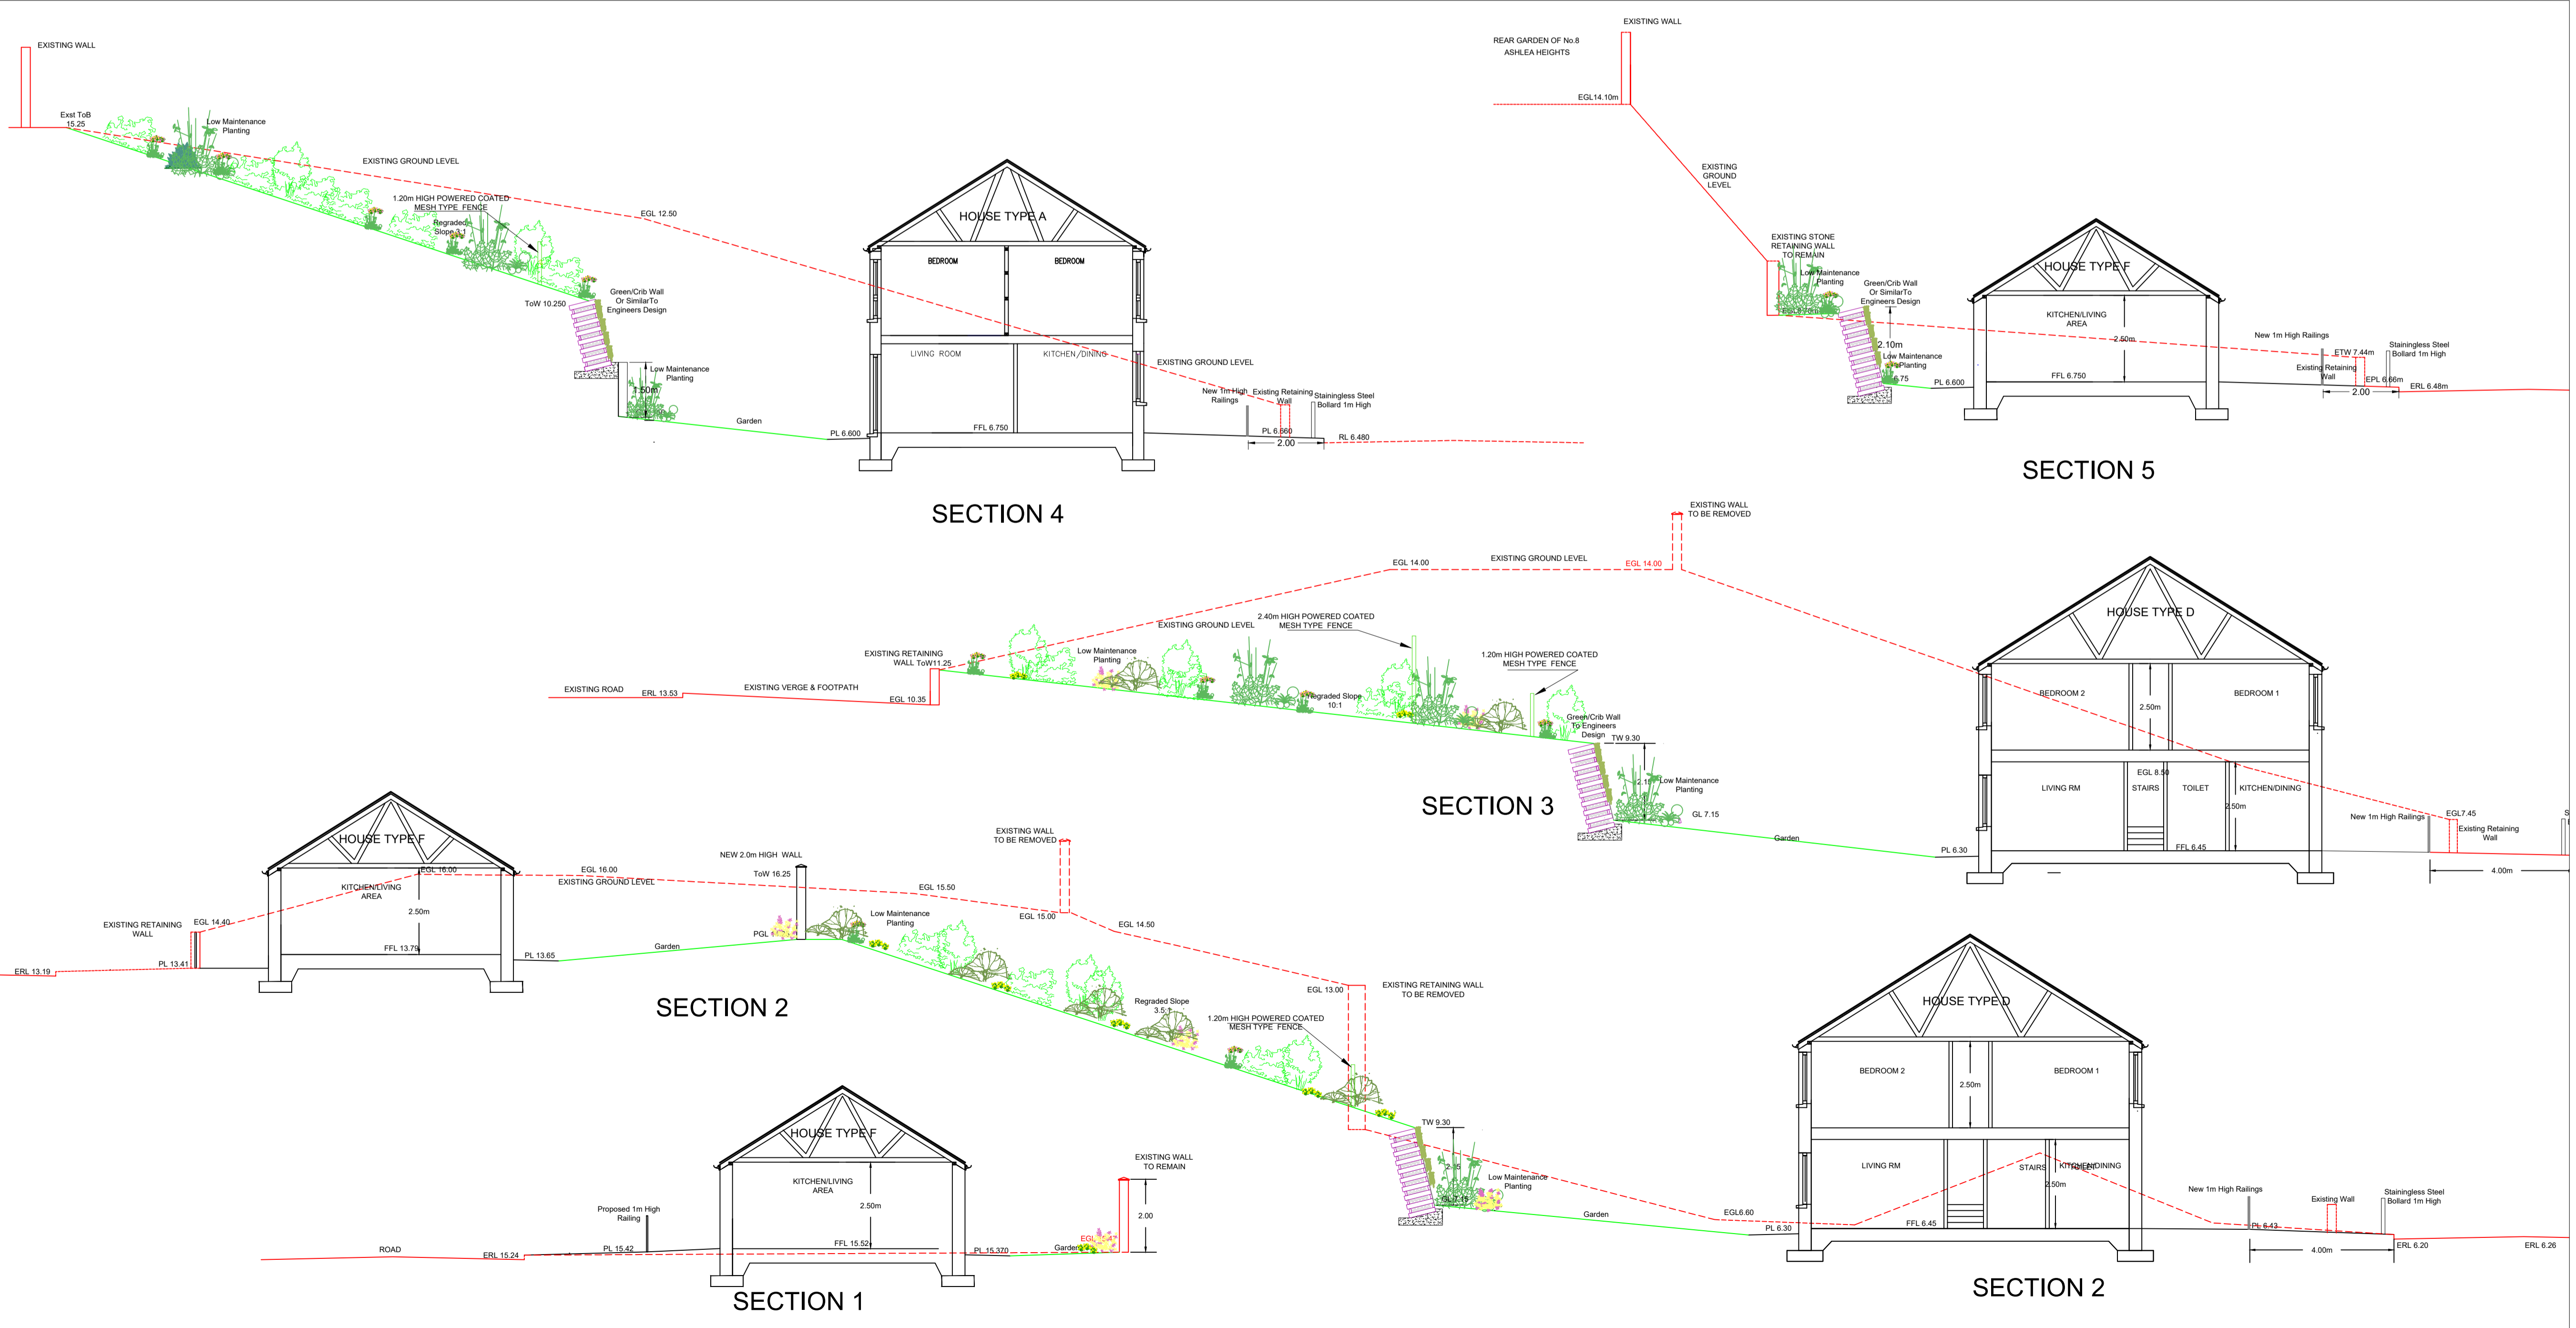

EXAMPLE OF GREEN/CRIB RETAINING WALL OR SIMILAR

REV	DATE	DRN BY	DESCRIPTION
REVISIONS:			
 WICKLOW COUNTY COUNCIL			
HOUSING CONSTRUCTION		TEL: 0404 - 20100	
COUNTY BUILDINGS		FAX: 0404 - 67792	
WICKLOW		www.wicklow.ie	
E-MAIL: cosec@wicklowcoco.ie			
JOB: Proposed Housing Units At Upper Dargle Road Bray			
TITLE: Elevations & Site Sections			
SCALE: 1:100 & 1:200 @ A1	Date: Aug 22		
DWG NO: UDRB/P 8/107	Drawn: EM		
SHEET SIZE: A1	Checked:		
STATUS: PART 8	REV:		

DO NOT SCALE - USE FIGURED DIMENSION ONLY - ALL DIMENSIONS TO BE CHECKED ON SITE - ORIGINAL SIZE - A1