



File name: \\EU\AECOM\NET\COM\MEM\KUIED\B2\JOBS\PR-447465\_BLESSINGTON\_GREENWAY\900\_CAD\_GIS\910\_CAD\20-SHEETS\BLESSINGTON\60617025\_SHT\_BLGWY\_141\_BLESSINGTON\_PC-PLAN&PROFILE(REV1).DWG  
 Last saved by: WATSONC1 Last Plotted: 2024-01-09  
 Project Management Initials: Designer: CL Checked: MC Approved: EOM ISO A1 594mm x 841mm

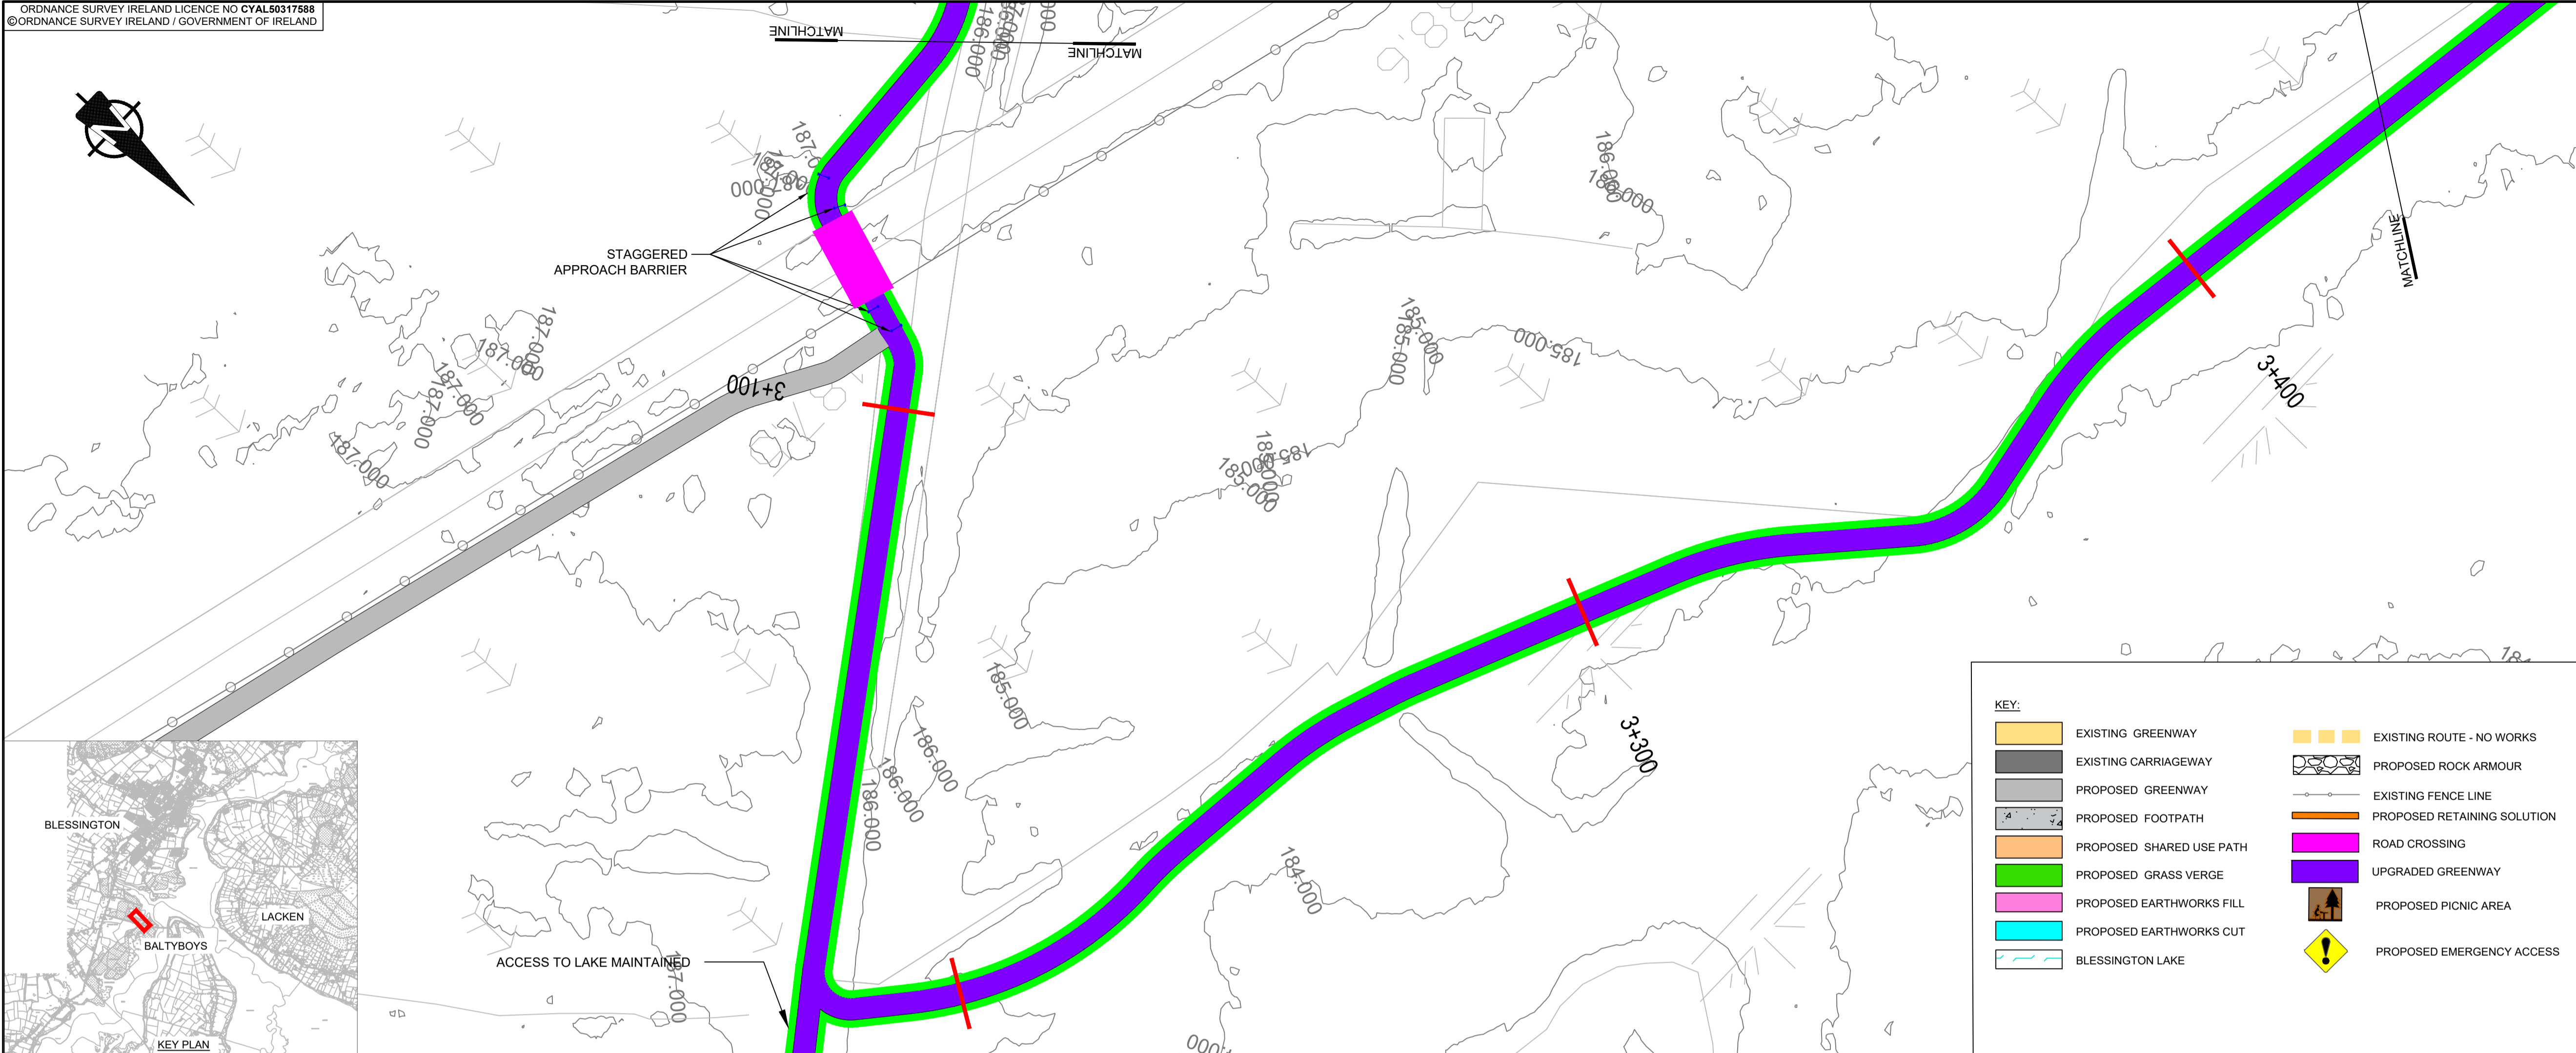

**KEY:**

	EXISTING GREENWAY		EXISTING ROUTE - NO WORKS
	EXISTING CARRIAGEWAY		PROPOSED ROCK ARMOUR
	PROPOSED GREENWAY		EXISTING FENCE LINE
	PROPOSED FOOTPATH		PROPOSED RETAINING SOLUTION
	PROPOSED SHARED USE PATH		ROAD CROSSING
	PROPOSED GRASS VERGE		UPGRADED GREENWAY
	PROPOSED EARTHWORKS FILL		PROPOSED PICNIC AREA
	PROPOSED EARTHWORKS CUT		PROPOSED EMERGENCY ACCESS
	BLESSINGTON LAKE		

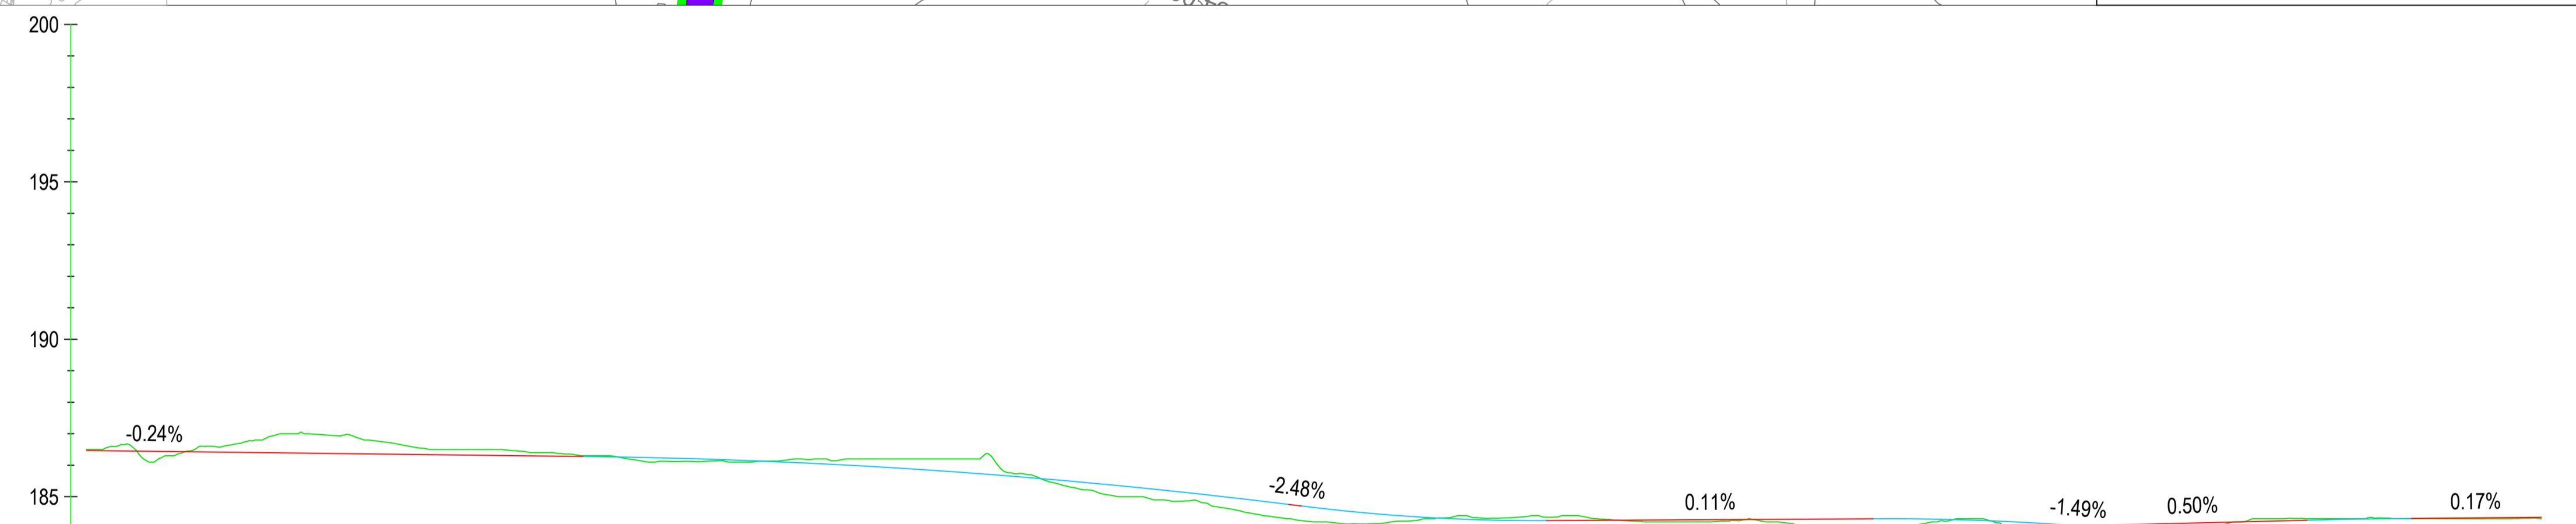

CHAINAGE	3040.000	3050.000	3100.000	3150.000	3200.000	3250.000	3300.000	3350.000	3400.000	3430.000			
EXISTING LEVELS	186.500	186.100	186.500	186.134	185.190	184.226	184.227	183.546	184.300	184.305			
PROPOSED LEVELS	186.466	186.444	186.324	186.108	185.428	184.379	184.273	184.159	184.285	184.345			
VERTICAL ALIGNMENT	G=-0.24% -1:417.1		L=112.04 K=50.00			G=-2.48% -1:403.9	L=38.862 K=15.00	G=0.11% 1:907.2	L=32.06 K=20.00	G=-1.49% -1:671.0	G=0.50% 1:199.5	L=16.51 K=50.00	G=0.17% 1:585.1

**BLESSINGTON ALIGNMENT LONGSECTION**  
 SCALE: H 1:1000, V 1:200



**PROJECT**  
**BLESSINGTON**  
**eGREENWAY**



**CLIENT**  
 AECOM  
 DOUGLAS BUSINESS CENTRE  
 CARRIGLINE ROAD  
 DOUGLAS  
 CORK  
 Tel: +353 (0)21 436 5006  
 www.aecom.com

- NOTES**
- THIS DRAWING IS TO BE READ IN CONJUNCTION WITH ALL OTHER RELEVANT ENGINEERING DRAWINGS. ANY DISCREPANCIES, ERRORS OR OMISSIONS TO BE BROUGHT TO THE ATTENTION OF THE EMPLOYER.
  - ALL DIMENSIONS TO BE CHECKED BY THE CONTRACTOR ON SITE PRIOR TO COMMENCEMENT OF WORKS.
  - EMPLOYER'S REPRESENTATIVE TO BE INFORMED BY THE CONTRACTOR OF ANY DISCREPANCIES PRIOR TO THE COMMENCEMENT OF WORKS ON SITE.
  - DIMENSIONS OF ALL BOUNDARIES AND ADJOINING ROADS TO BE CHECKED ON SITE PRIOR TO COMMENCEMENT OF WORKS.
  - DO NOT SCALE. ALL MEASUREMENTS AND COORDINATES TO BE CHECKED ON SITE.
  - EXISTING FENCE LINES ARE INDICATIVE AND ARE TO BE CONFIRMED ON SITE. EXISTING FENCINGS IS TO BE REVIEWED ON SITE AND REPLACED WHERE REQUIRED
  - EMERGENCY ACCESS POINTS ARE TO BE CLOSED OFF WITH DEMOUNTABLE BOLLARDS. KEYS TO BE HANDED OVER TO THE OVERSEEING ORGANISATION.
  - EGREENWAY DRAINAGE IS TO BE OVER THE EDGE DRAINAGE

**ISSUE/REVISION**

I/R	DATE	DESCRIPTION
C	DEC 2023	ABP RFI UPDATE
B	APRIL 2023	ABP RFI UPDATE
A	OCT 2021	ISSUED FOR PLANNING

**PROJECT NUMBER**  
 60617025

**SHEET TITLE**  
 GENERAL ARRANGEMENT  
 BLESSINGTON  
 SHEET 10 OF 24

**SHEET NUMBER**  
 60617025\_SHT\_DD\_BLGWY\_141.10

This drawing has been prepared for the use of AECOM's client. It may not be used, modified, reproduced or relied upon by third parties, except as agreed by AECOM or as required by law. AECOM accepts no responsibility, and denies any liability, whatsoever, to any party that uses or relies on this drawing without AECOM's express written consent. Do not scale this document. All measurements must be obtained from the stated dimensions.