


LOCATION MAP
not to scale

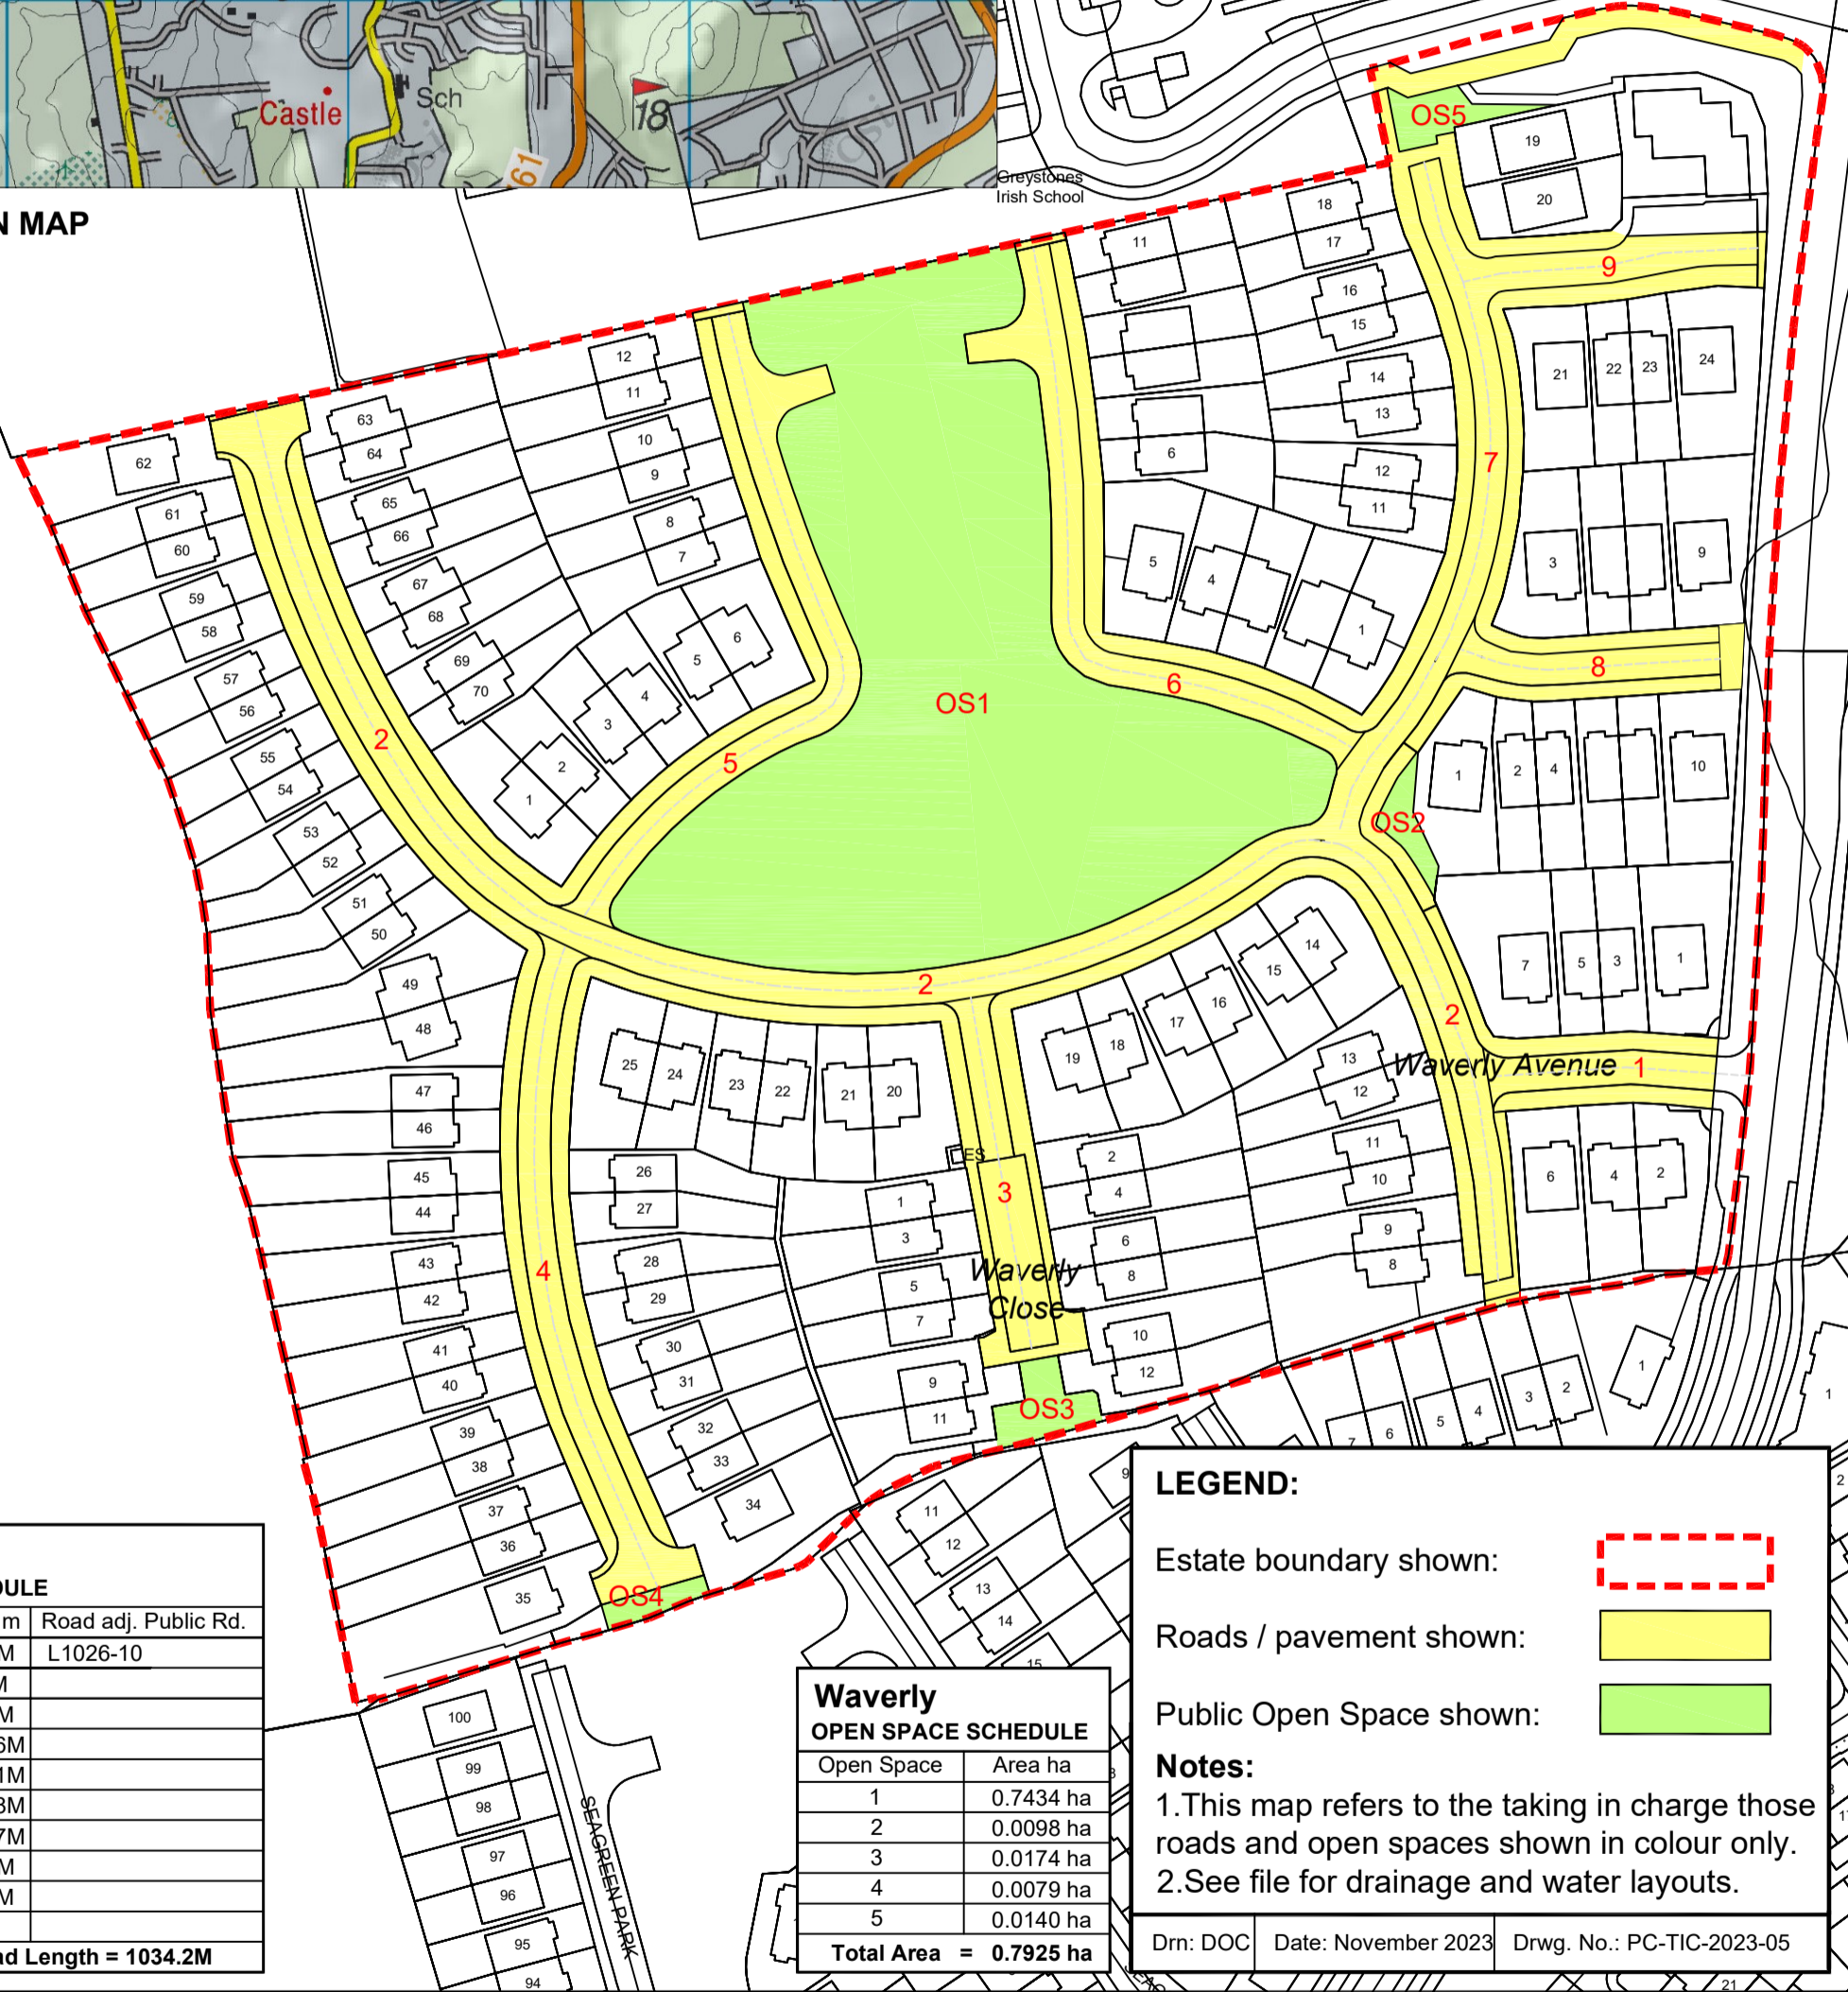

Waverly ROAD SCHEDULE		
Road No.	Len m	Road adj. Public Rd.
1	44.3M	L1026-10
2	335M	
3	62.3M	
4	116.6M	
5	130.1M	
6	122.8M	
7	124.7M	
8	46.3M	
9	52.1M	
Total Road Length = 1034.2M		


Waverly OPEN SPACE SCHEDULE	
Open Space	Area ha
1	0.7434 ha
2	0.0098 ha
3	0.0174 ha
4	0.0079 ha
5	0.0140 ha
Total Area = 0.7925 ha	

LEGEND:

- Estate boundary shown:
- Roads / pavement shown:
- Public Open Space shown:

Notes:
 1. This map refers to the taking in charge those roads and open spaces shown in colour only.
 2. See file for drainage and water layouts.

Drn: DOC Date: November 2023 Drwg. No.: PC-TIC-2023-05

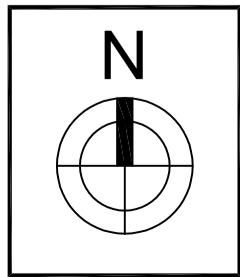

**Taking In Charge Roads and Open Spaces
Site Layout Plan
Waverly, Greystones, Co. Wicklow.**

WICKLOW COUNTY COUNCIL
 PLANNING, DEVELOPMENT & ENVIRONMENT
 DIRECTOR OF SERVICES:
 BREEGE KILKENNY