


File name: \\EU\AECOM\NET\COM\MEMIA\UK\IED\B2\JOBS\PR-447465_BLESSINGTON_GREENWAY\900_CAD_GIS\910_CAD\20-SHEETS\BLESSINGTON\60617025_SHT_BLGWY_141_BLESSINGTON_PC-PLAN&PROFILE(REV1).DWG
 Last saved by: WATSONC1 Last Plotted: 2024-01-09
 Project Management Initials: Designer: CL Checked: MC Approved: EOM ISO A1 594mm x 841mm

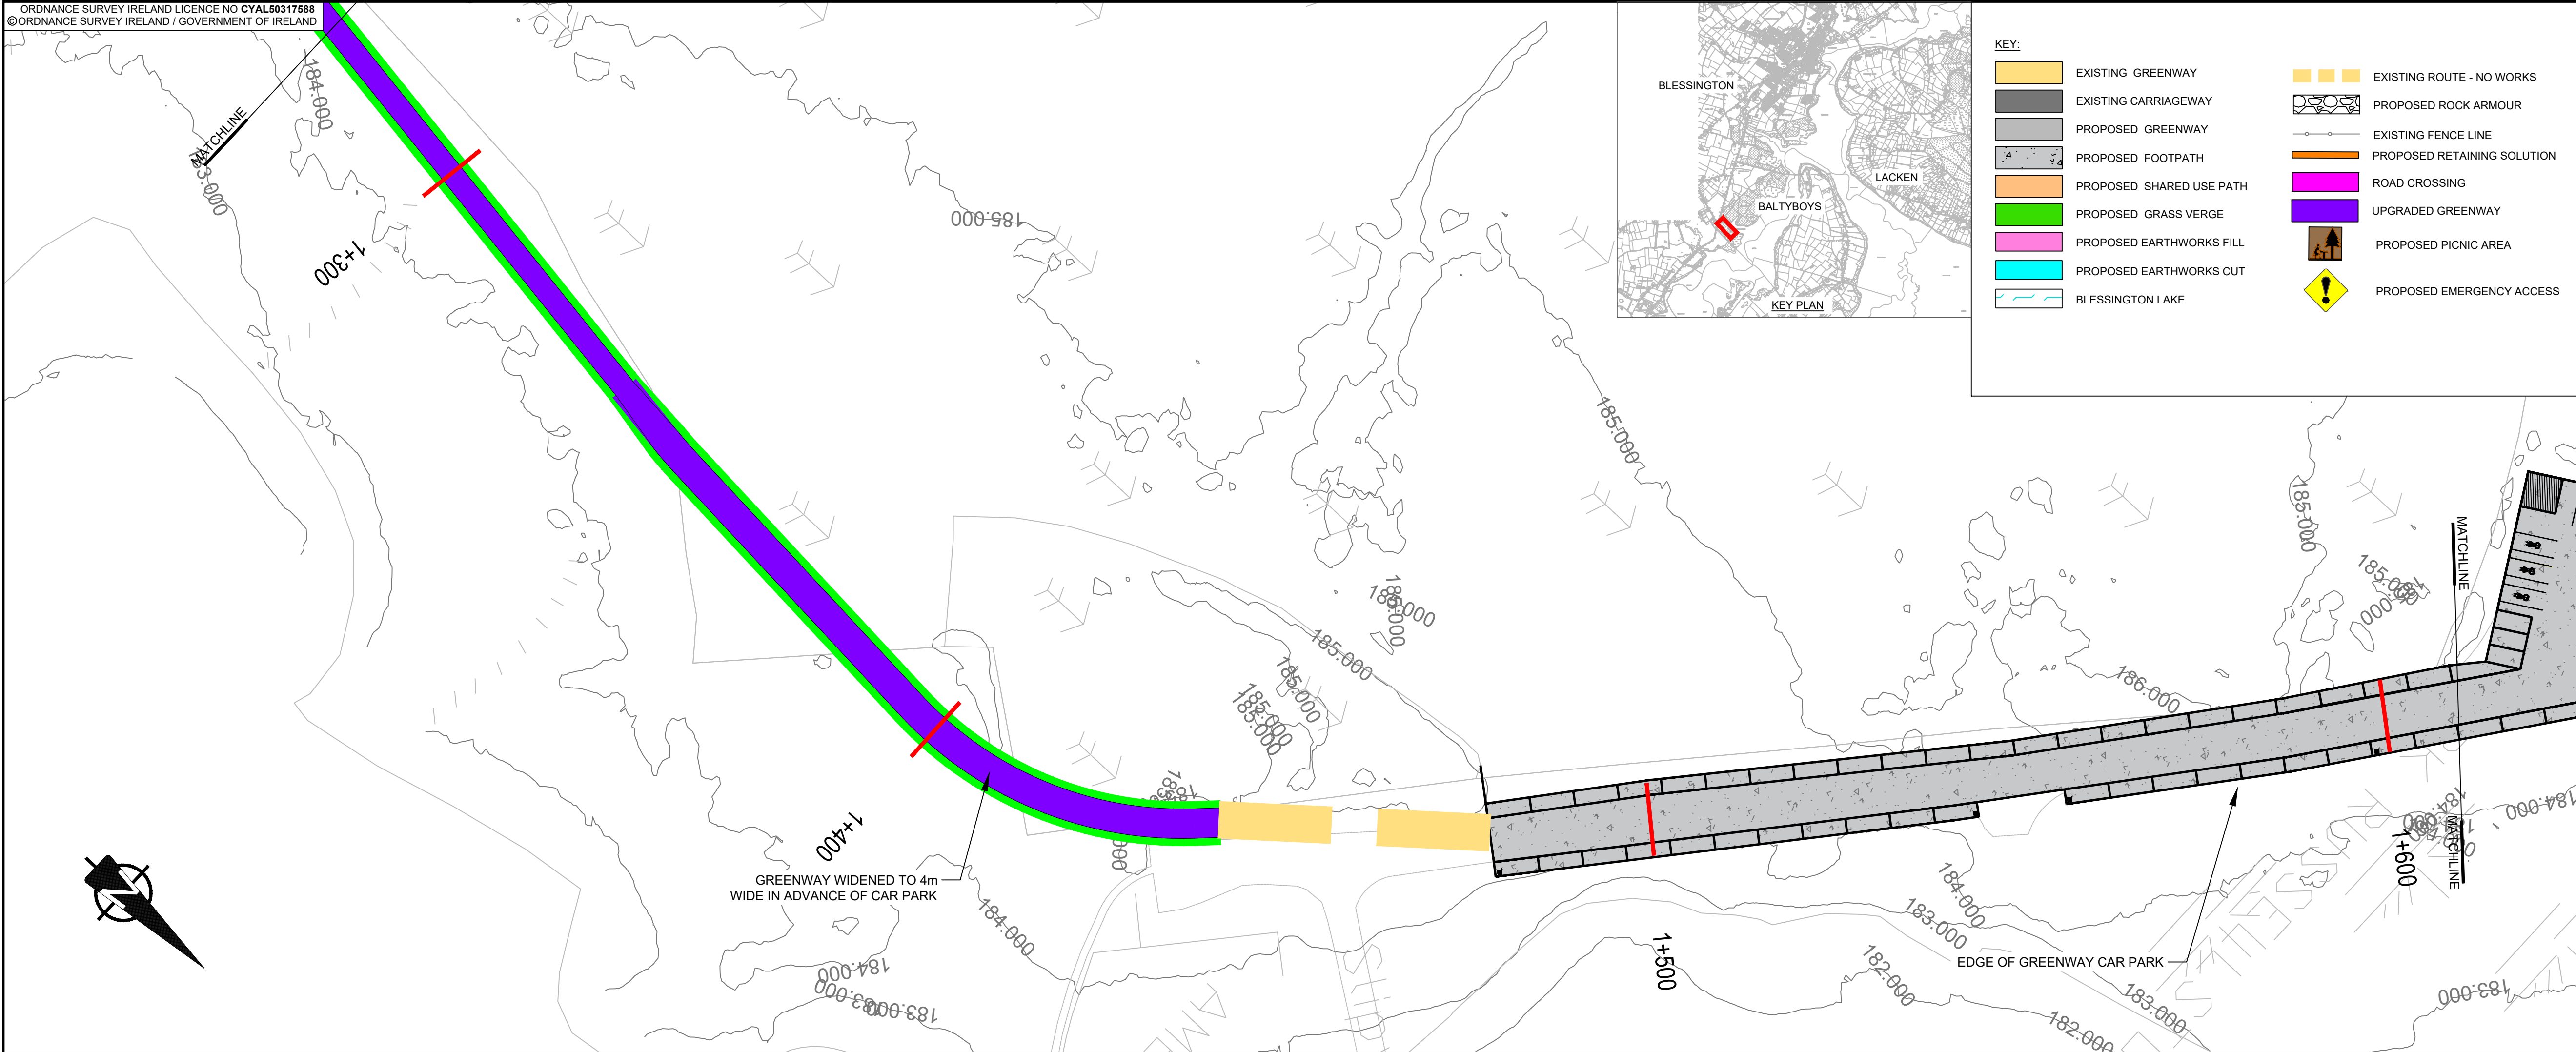

KEY:

	EXISTING GREENWAY		EXISTING ROUTE - NO WORKS
	EXISTING CARRIAGEWAY		PROPOSED ROCK ARMOUR
	PROPOSED GREENWAY		EXISTING FENCE LINE
	PROPOSED FOOTPATH		PROPOSED RETAINING SOLUTION
	PROPOSED SHARED USE PATH		ROAD CROSSING
	PROPOSED GRASS VERGE		UPGRADED GREENWAY
	PROPOSED EARTHWORKS FILL		PROPOSED PICNIC AREA
	PROPOSED EARTHWORKS CUT		PROPOSED EMERGENCY ACCESS
	BLESSINGTON LAKE		

AECOM


PROJECT
BLESSINGTON eGREENWAY

CLIENT

 WICKLOW
 ENDLESS OPPORTUNITIES

CONSULTANT
 AECOM
 DOUGLAS BUSINESS CENTRE
 CARRIGALINE ROAD
 DOUGLAS
 CORK
 Tel: +353 (0)21 436 5006
 www.aecom.com

- NOTES**
- THIS DRAWING IS TO BE READ IN CONJUNCTION WITH ALL OTHER RELEVANT ENGINEERING DRAWINGS. ANY DISCREPANCIES, ERRORS OR OMISSIONS TO BE BROUGHT TO THE ATTENTION OF THE EMPLOYER.
 - ALL DIMENSIONS TO BE CHECKED BY THE CONTRACTOR ON SITE PRIOR TO COMMENCEMENT OF WORKS.
 - EMPLOYER'S REPRESENTATIVE TO BE INFORMED BY THE CONTRACTOR OF ANY DISCREPANCIES PRIOR TO THE COMMENCEMENT OF WORKS ON SITE.
 - DIMENSIONS OF ALL BOUNDARIES AND ADJOINING ROADS TO BE CHECKED ON SITE PRIOR TO COMMENCEMENT OF WORKS.
 - DO NOT SCALE. ALL MEASUREMENTS AND COORDINATES TO BE CHECKED ON SITE.
 - EXISTING FENCE LINES ARE INDICATIVE AND ARE TO BE CONFIRMED ON SITE. EXISTING FENCINGS IS TO BE REVIEWED ON SITE AND REPLACED WHERE REQUIRED
 - EMERGENCY ACCESS POINTS ARE TO BE CLOSED OFF WITH DEMOUNTABLE BOLLARDS. KEYS TO BE HANDED OVER TO THE OVERSEEING ORGANISATION.
 - EGREENWAY DRAINAGE IS TO BE OVER THE EDGE DRAINAGE

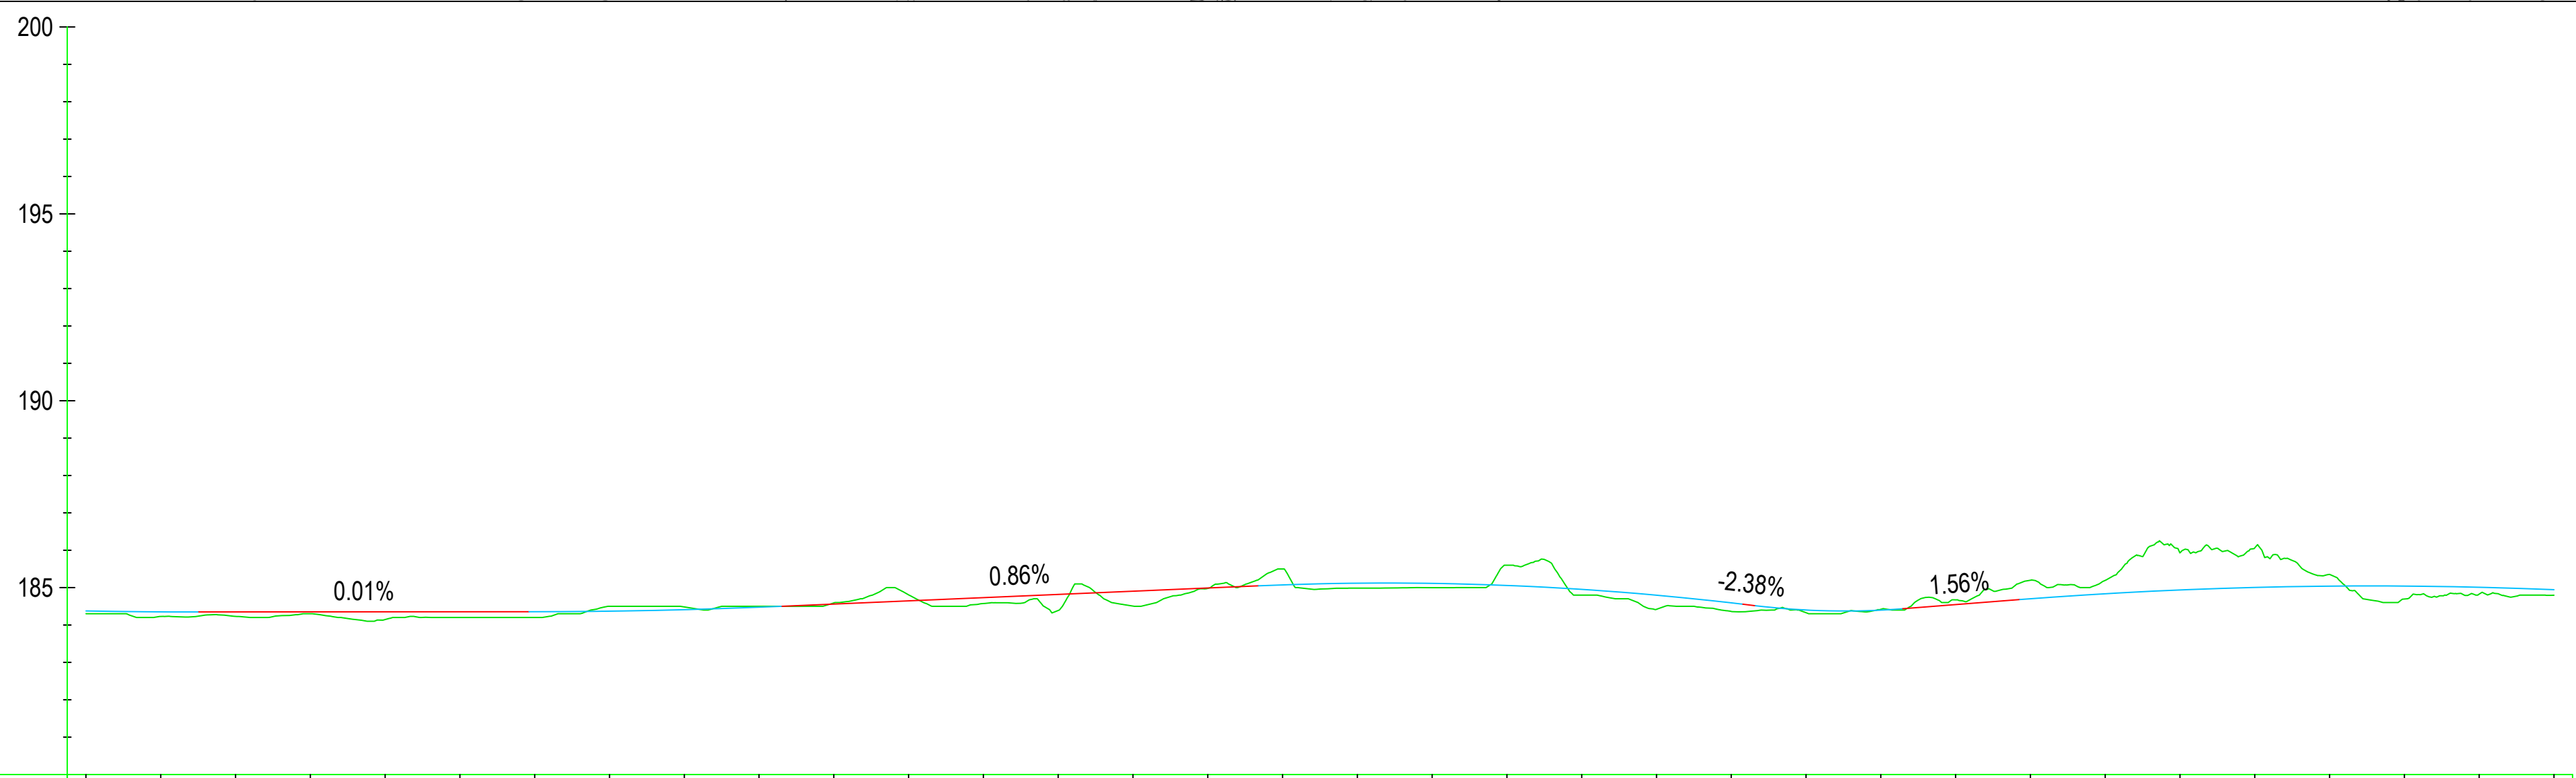

CHAINAGE	1280.000	1300.000	1350.000	1400.000	1450.000	1500.000	1550.000	1600.000	1610.000	
EXISTING LEVELS	184.300	184.230	184.500	184.575	184.985	184.362	185.194	184.826	184.796	
PROPOSED LEVELS	184.375	184.349	184.369	184.732	185.118	184.592	184.836	185.010	184.945	
VERTICAL ALIGNMENT	L=83.219 K=40.00		G=0.01% 1:7903.9		L=33.839 K=40.00		G=0.86% 1:116.5		L=64.76 K=20.00	
					G=-2.38% 1:42.0		L=19.705 K=5.00		G=1.56% 1:64.0	
							L=82.80 K=30.00			

BLESSINGTON ALIGNMENT LONGSECTION
 SCALE: H 1:1000, V 1:200

ISSUE/REVISION

I/R	DATE	DESCRIPTION
C	DEC 2023	ABP RFI UPDATE
B	APRIL 2023	ABP RFI UPDATE
A	OCT 2021	ISSUED FOR PLANNING

PROJECT NUMBER
60617025

SHEET TITLE
GENERAL ARRANGEMENT
BLESSINGTON
SHEET 5 OF 24

SHEET NUMBER
60617025_SHT_DD_BLGWY_141.5

This drawing has been prepared for the use of AECOM's client. It may not be used, modified, reproduced or relied upon by third parties, except as agreed by AECOM or as required by law. AECOM accepts no responsibility, and denies any liability, whatsoever, to any party that uses or relies on this drawing without AECOM's express written consent. Do not scale this document. All measurements must be obtained from the stated dimensions.