



File name: \\EU\AECOM\NET\COM\MEMIA\KUIED\B2\JOBS\PR-44745_BLESSINGTON_GREENWAY\900_CAD\20-SHEETS\BLESSINGTON\60617025_SHT_BLGWY_141_BLESSINGTON_PC-PLAN\PROFILE(REV1).DWG
 Last saved by: WATSONC1 Last Printed: 2024-01-09
 Project Management Initials: Designer: CL Checked: MC Approved: EOM ISO A1 594mm x 841mm

ORDNANCE SURVEY IRELAND LICENCE NO CYAL50317588
 © ORDNANCE SURVEY IRELAND / GOVERNMENT OF IRELAND

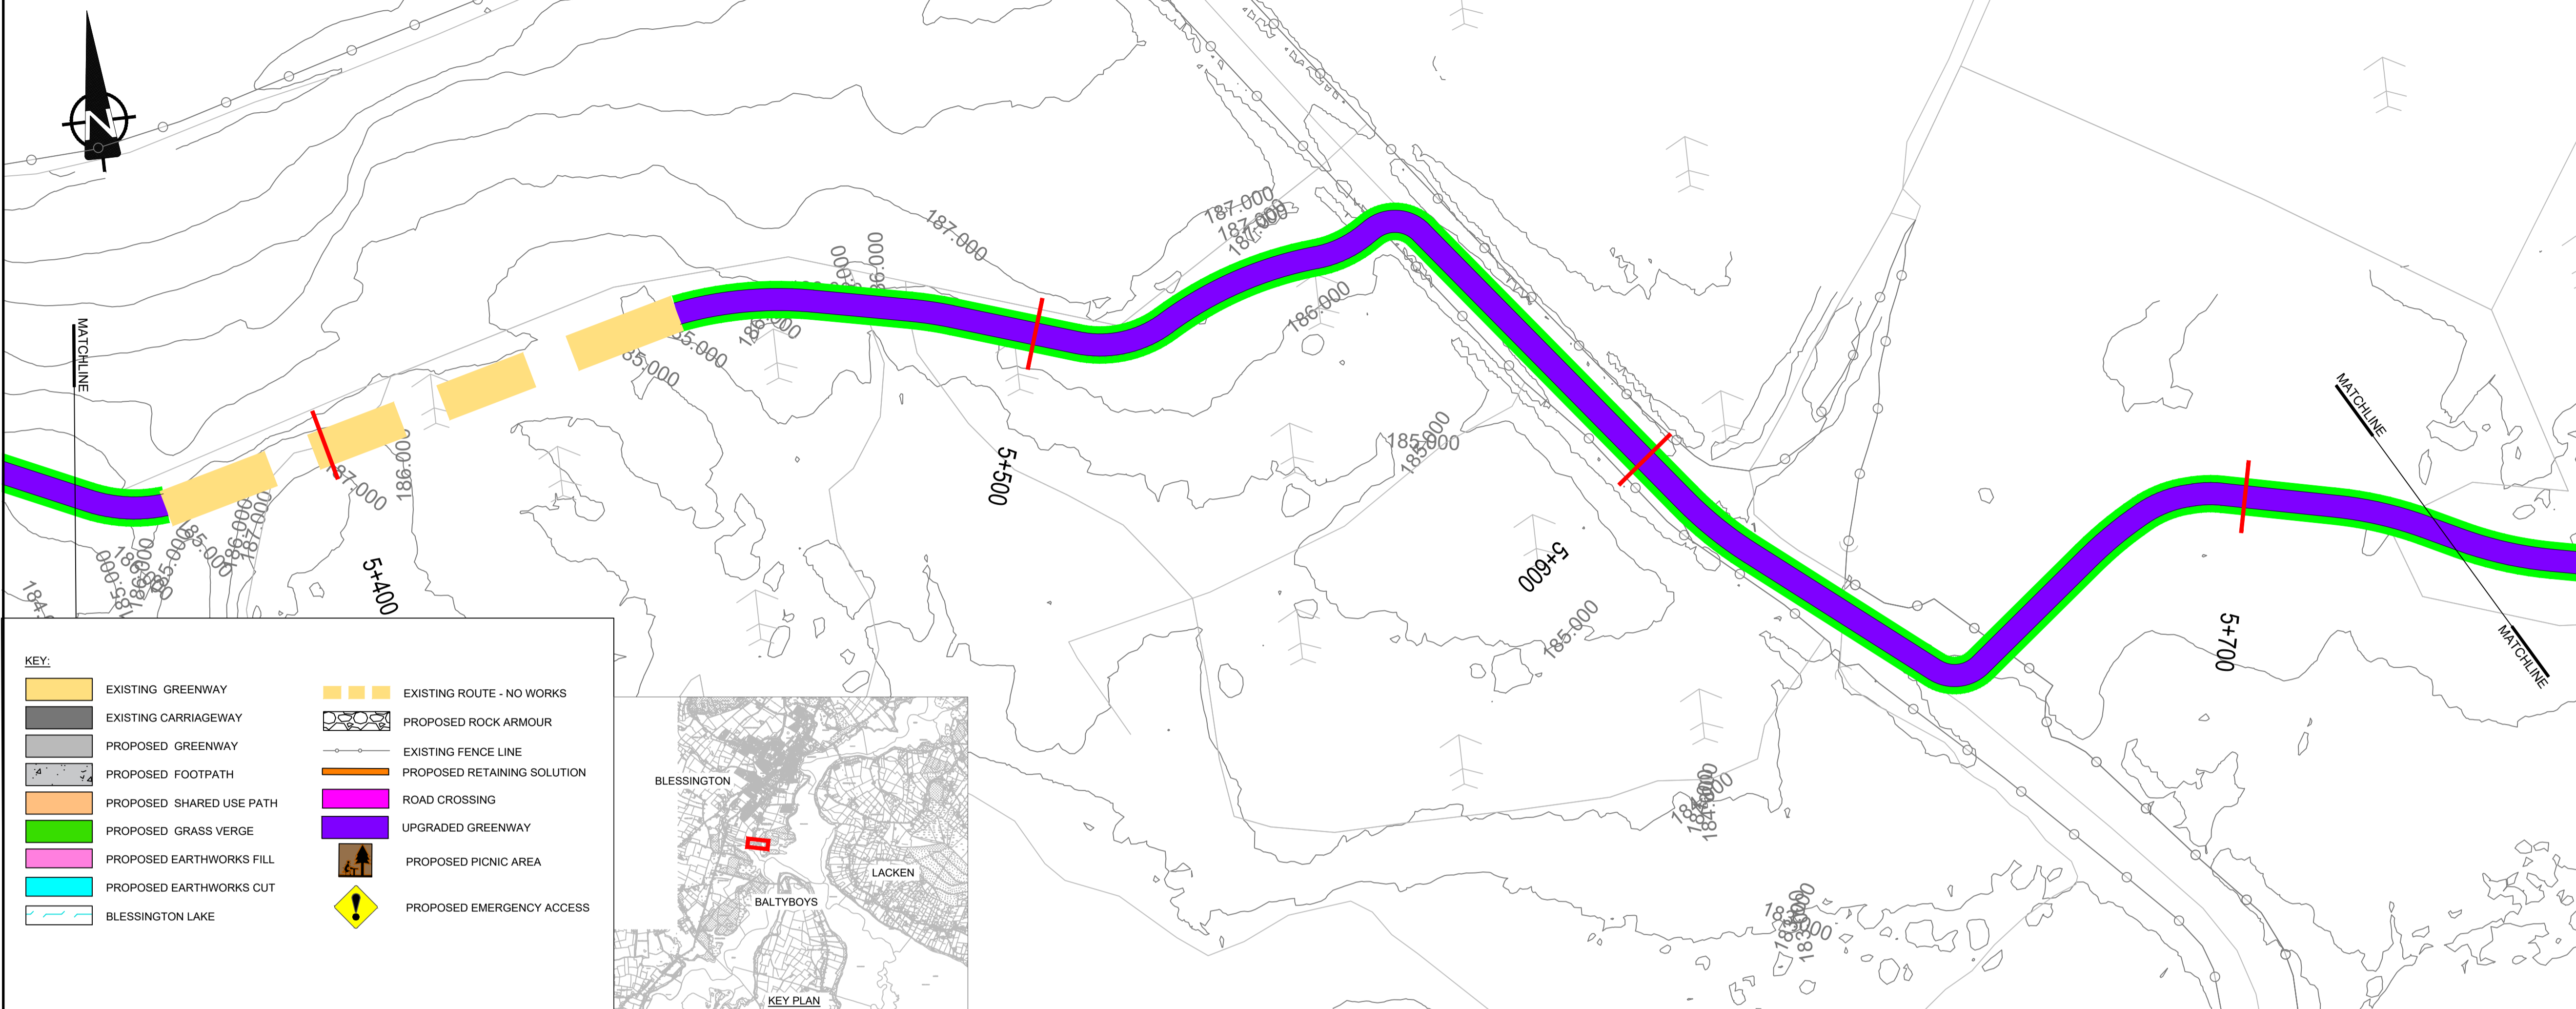

KEY:

	EXISTING GREENWAY		EXISTING ROUTE - NO WORKS
	EXISTING CARRIAGEWAY		PROPOSED ROCK ARMOUR
	PROPOSED GREENWAY		EXISTING FENCE LINE
	PROPOSED FOOTPATH		PROPOSED RETAINING SOLUTION
	PROPOSED SHARED USE PATH		ROAD CROSSING
	PROPOSED GRASS VERGE		UPGRADED GREENWAY
	PROPOSED EARTHWORKS FILL		PROPOSED PICNIC AREA
	PROPOSED EARTHWORKS CUT		PROPOSED EMERGENCY ACCESS
	BLESSINGTON LAKE		

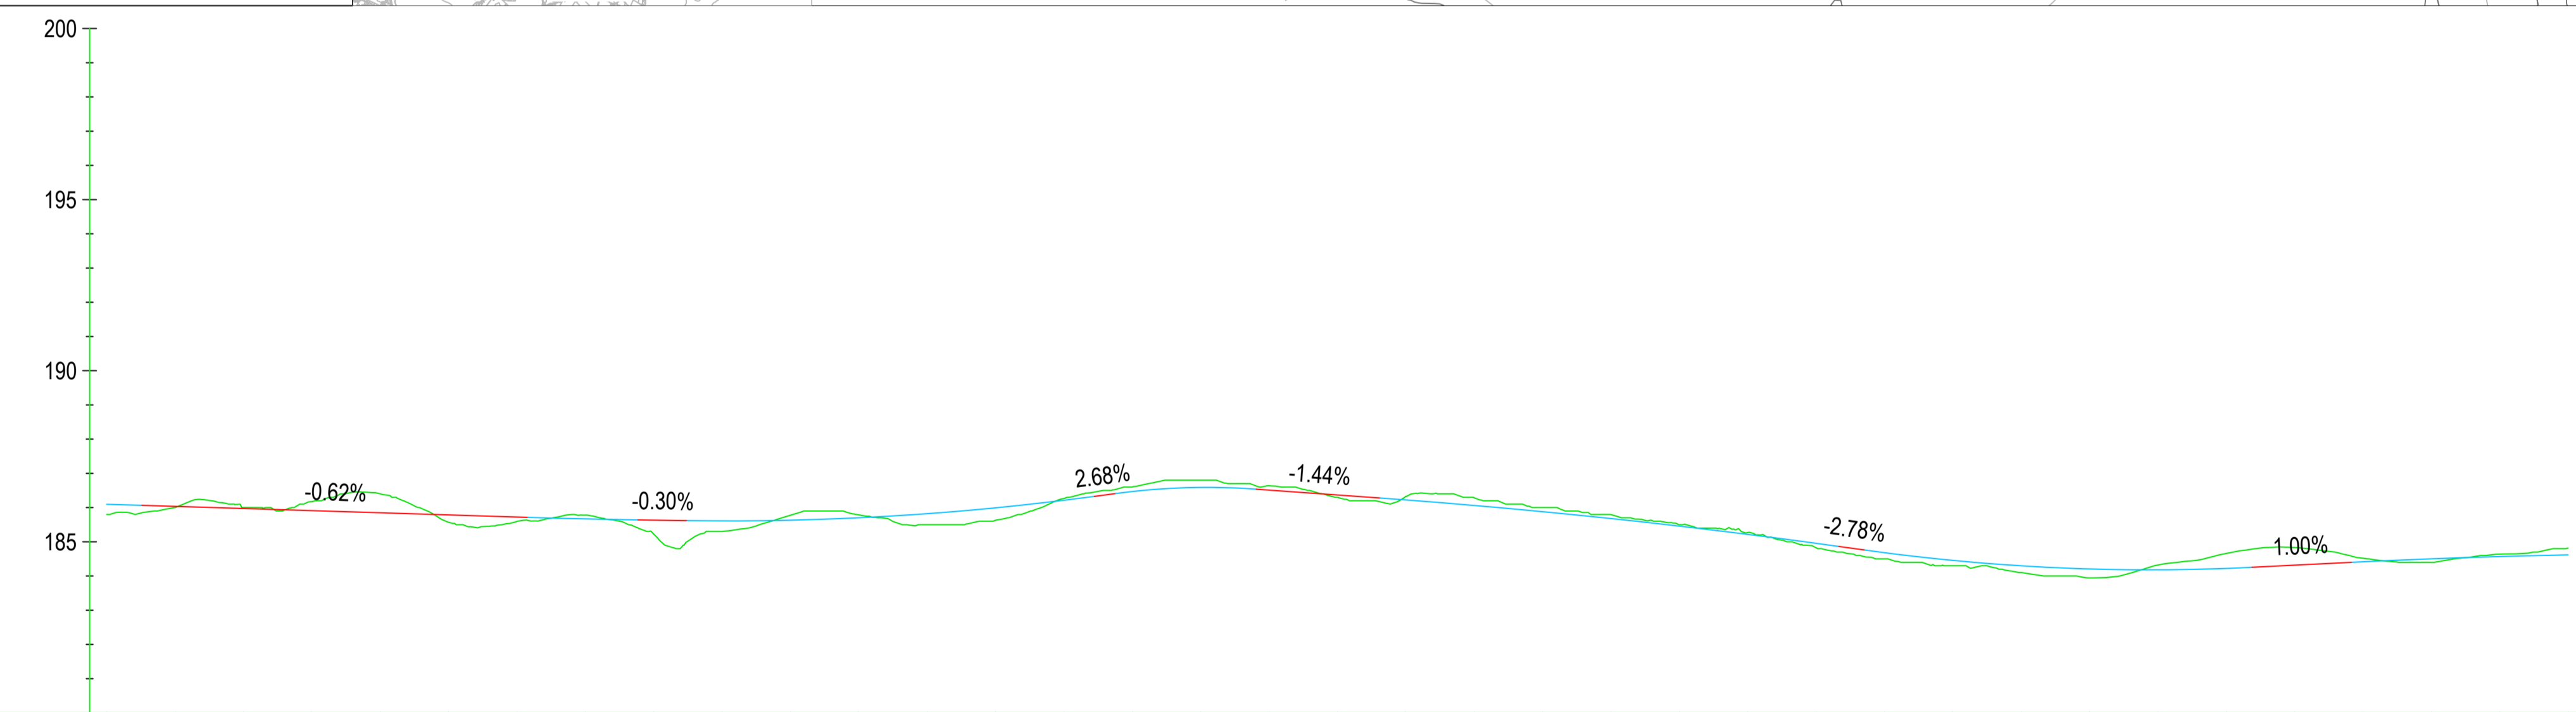

CHAINAGE	5360.000	5400.000	5450.000	5500.000	5550.000	5600.000	5650.000	5700.000	5720.000		
EXISTING LEVELS	185.800	186.401	185.300	186.265	186.327	185.270	183.945	184.400	184.814		
PROPOSED LEVELS	186.095	185.849	185.610	186.213	186.223	185.217	184.206	184.503	184.616		
VERTICAL ALIGNMENT	L=71.77 K=50.00	G=-0.62% -1:160.9	L=16.093 K=50.00	L=59.572 K=20.00	G=2.68% 1:37.3	L=20.57 K=5.00	G=-1.44% -1:69.6	L=67.11 K=50.00	L=56.629 K=15.00	G=1.00% 1:100.3	L=65.51 K=50.00

BLESSINGTON ALIGNMENT LONGSECTION
 SCALE: H 1:1000, V 1:200



PROJECT
 BLESSINGTON
 eGREENWAY

CLIENT



CONSULTANT

AECOM
 DOUGLAS BUSINESS CENTRE
 CARRIGALINE ROAD
 DOUGLAS
 CORK
 Tel: +353 (0)21 436 5006
 www.aecom.com

NOTES

- THIS DRAWING IS TO BE READ IN CONJUNCTION WITH ALL OTHER RELEVANT ENGINEERING DRAWINGS. ANY DISCREPANCIES, ERRORS OR OMISSIONS TO BE BROUGHT TO THE ATTENTION OF THE EMPLOYER.
- ALL DIMENSIONS TO BE CHECKED BY THE CONTRACTOR ON SITE PRIOR TO COMMENCEMENT OF WORKS.
- EMPLOYER'S REPRESENTATIVE TO BE INFORMED BY THE CONTRACTOR OF ANY DISCREPANCIES PRIOR TO THE COMMENCEMENT OF WORKS ON SITE.
- DIMENSIONS OF ALL BOUNDARIES AND ADJOINING ROADS TO BE CHECKED ON SITE PRIOR TO COMMENCEMENT OF WORKS.
- DO NOT SCALE. ALL MEASUREMENTS AND COORDINATES TO BE CHECKED ON SITE.
- EXISTING FENCE LINES ARE INDICATIVE AND ARE TO BE CONFIRMED ON SITE. EXISTING FENCING IS TO BE REVIEWED ON SITE AND REPLACED WHERE REQUIRED.
- EMERGENCY ACCESS POINTS ARE TO BE CLOSED OFF WITH DEMOUNTABLE BOLLARDS. KEYS TO BE HANDED OVER TO THE OVERSEEING ORGANISATION.
- E GREENWAY DRAINAGE IS TO BE OVER THE EDGE DRAINAGE

ISSUE/REVISION

I/R	DATE	DESCRIPTION
C	DEC 2023	ABP RFI UPDATE
B	APRIL 2023	ABP RFI UPDATE
A	OCT 2021	ISSUED FOR PLANNING

PROJECT NUMBER

60617025

SHEET TITLE

GENERAL ARRANGEMENT
 BLESSINGTON
 SHEET 16 OF 24

SHEET NUMBER

60617025_SHT_DD_BLGWY_141.16

This drawing has been prepared for the use of AECOM's client. It may not be used, modified, reproduced or relied upon by third parties, except as agreed by AECOM or as required by law. AECOM accepts no responsibility, and denies any liability, whatsoever, to any party that uses or relies on this drawing without AECOM's express written consent. Do not scale this document. All measurements must be obtained from the stated dimensions.