




VIEWPORT 1 - CH 0.00m - 1350m
 (SCALE 1:2000)

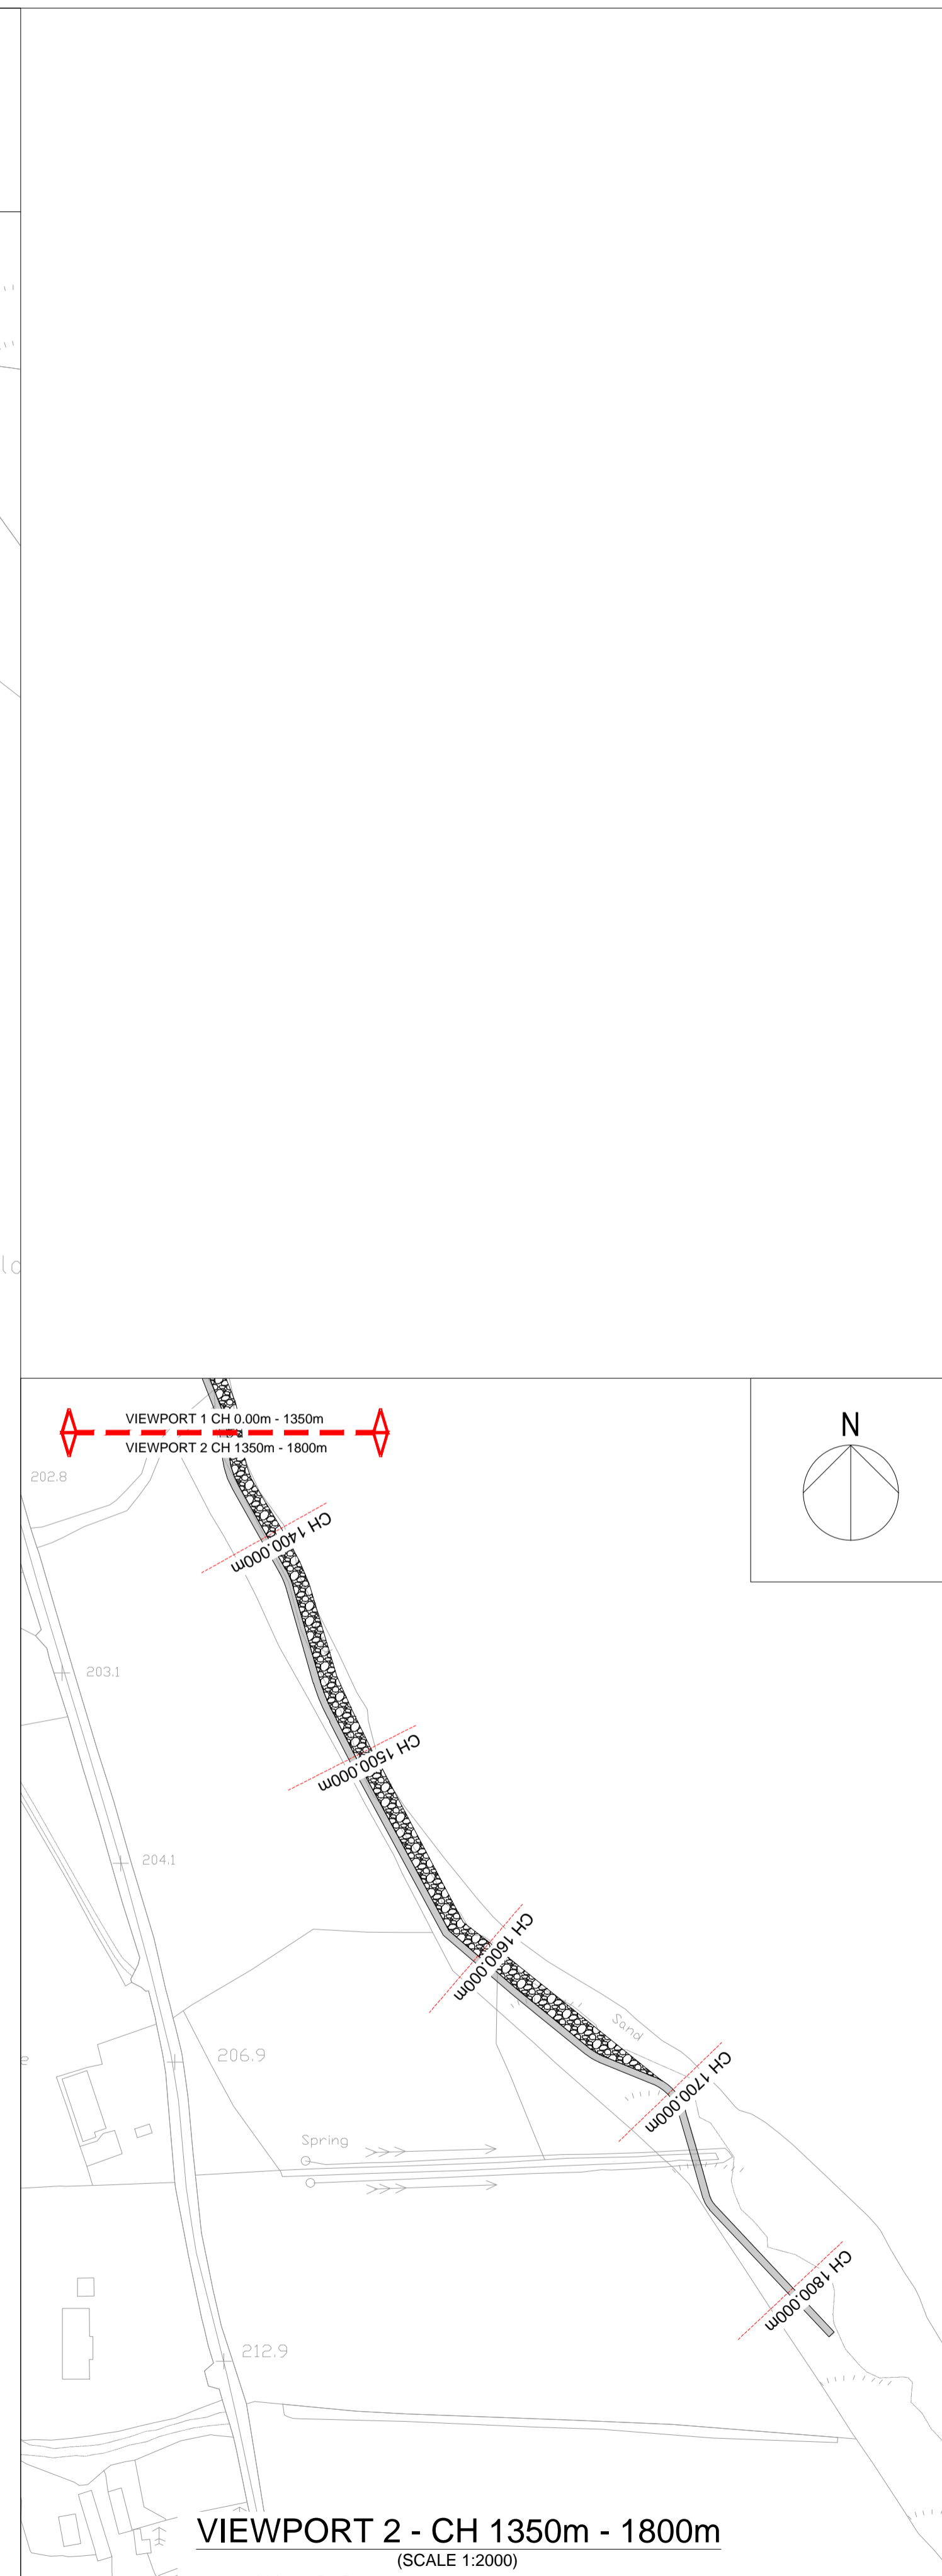

VIEWPORT 2 - CH 1350m - 1800m
 (SCALE 1:2000)



PROJECT

**BLESSINGTON
 eGREENWAY**

CLIENT



CONSULTANT

AECOM Limited
 9th Floor, The Clarence West Building
 2 Clarence Street West
 Belfast, BT2 7GP
 T:T: +44 (0)28 9060 7200
 www.aecom.com

NOTES

- THIS DRAWING IS TO BE READ IN CONJUNCTION WITH ALL OTHER RELEVANT DOCUMENTATION.
- DO NOT SCALE FROM THIS DRAWING. USE ONLY PRINTED DIMENSIONS.
- ALL DIMENSIONS IN MILLIMETRES. ALL CHAINAGES, LEVELS AND COORDINATES ARE IN METRES UNLESS DEFINED OTHERWISE.
- THIS DRAWING IS TO BE READ IN CONJUNCTION WITH THE PROJECT HEALTH & SAFETY INFORMATION PACK FOR ANY IDENTIFIED POTENTIAL RISKS.

KEY

	ROCK ARMOUR EXTENTS
	PROPOSED PATH LOCATION

ISSUE/REVISION

x06	YYYY-MM-DD	*** Rev 6 Details ***
x05	YYYY-MM-DD	*** Rev 5 Details ***
x04	YYYY-MM-DD	*** Rev 4 Details ***
x03	YYYY-MM-DD	*** Rev 3 Details ***
x02	YYYY-MM-DD	*** Rev 2 Details ***
101	2023-01-10	ISSUED FOR INFORMATION
I/R	DATE	DESCRIPTION

ISSUE PURPOSE / SUITABILITY

INFORMATION

KEY PLAN

PROJECT NUMBER

60617025

SHEET TITLE

PROPOSED PLAN
 BALTYSBOYS
 CH 0m TO CH 1800m

SHEET NUMBER

60617025-ACM-XX-XX-DR-CE-1002

This drawing has been prepared for the use of AECOM's client. It may not be used, modified, reproduced or relied upon by third parties, except as agreed by AECOM or as required by law. AECOM accepts no responsibility, and denies any liability, whatsoever, to any party that uses or relies on this drawing without AECOM's express written consent. Do not scale this document. All measurements must be obtained from the stated dimensions.