


12 13 14 15 16 17 18 19 20 21 22 23 24 25 26

Q
R
S
T
U
V
W
X
Y
Z
Aa
Bb
Cc
Dd
Ee
Ff

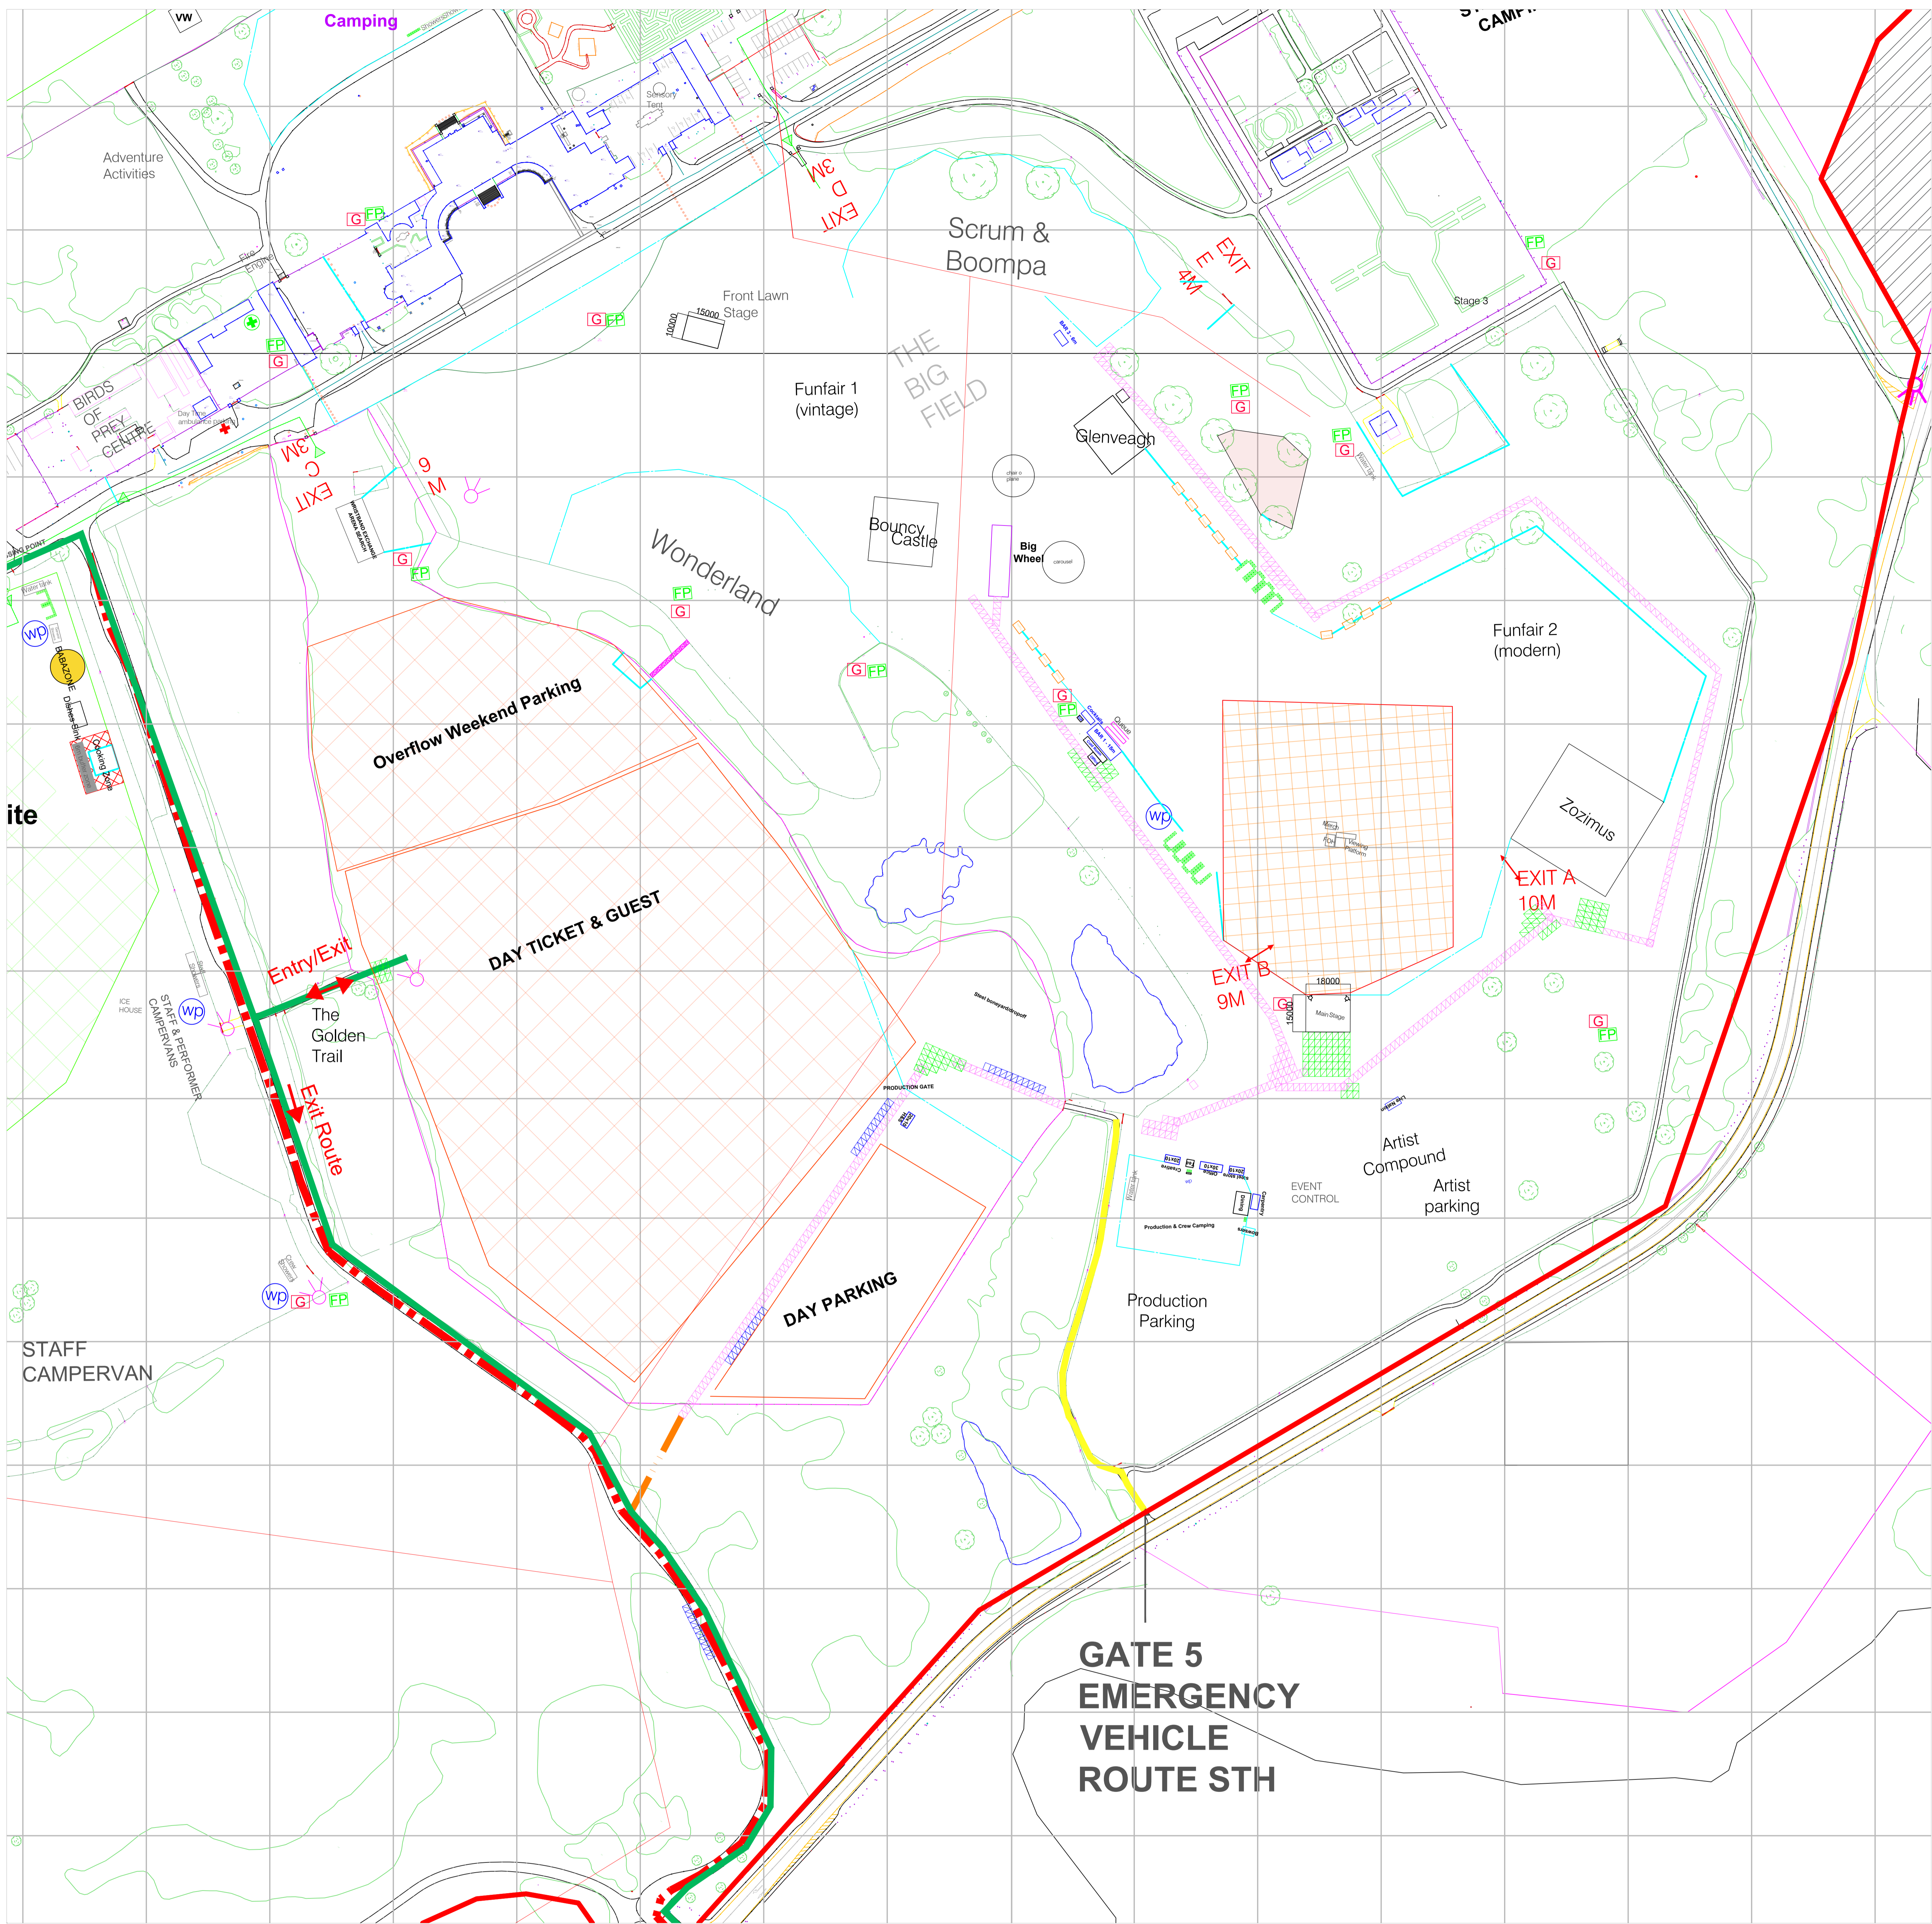

NORTH

ROUTES / ROADWAYS/BOUNDARIES									
Pedestrian Route	Site Road	Vehicle Movement	Production Route	Trakway	EXIT Emergency Exit	Emergency Route RED	General Campsite	Car Parking	
County Border	Event Perimeter	Disabled access	Campervan	Campervan	Drop off route	Picket Fence	Parking	Campervan	

SERVICES/AMENITIES/INFRASTRUCTURE							
Toilets	Water Point	Concession	Activation Area	Babazone	Lighting Tower	Generator	Mobiloo
Medical	Cabins	TENT	Temporary Fencing	Overhead Cables	Waste disposal tank	Tower	Accessible Campsite
Disabled Parking	Temporary Bridge	Existing Stone Bridge	Emergency Vehicle Parking	Mojo	Fire Point		

Event	Kaleidoscope 2026
Location	Russborough House
Drawing	Arena
Scale	1:1000
Date	March 27, 2026
Drawn By	Fiona McGinn

Drawn for Event Fuel t/a FUEL
11 Camden St Lower, Dublin 2
Enquiries to brian@fuelhq.ie

All levels and dimensions to be checked on site and any discrepancies should be referred to FUEL for their direction. Work to figured dimensions only. Do not scale off these drawings. It is the responsibility of the contractor that all materials and workmanship comply with the relevant regulations and that all Health and Safety Regulations are implemented. These Drawings are copyright to FUEL. No work or designs on these drawings shall be reproduced or copied without written permission.

DRAFT
Gridlines 50x50m