
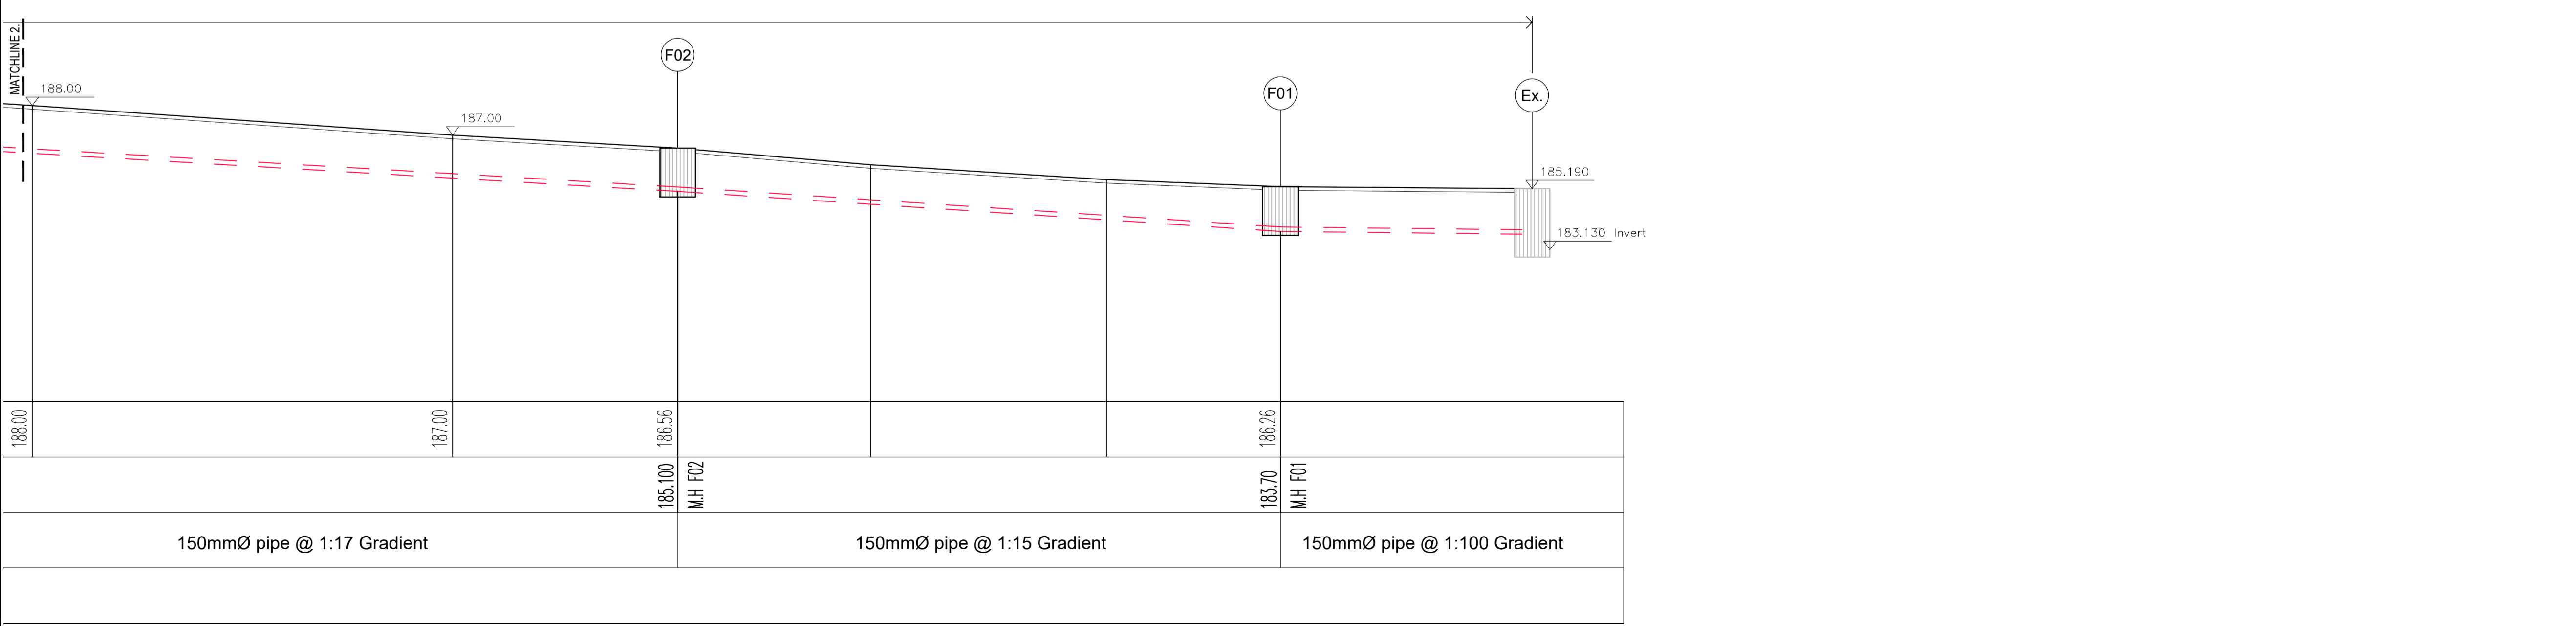
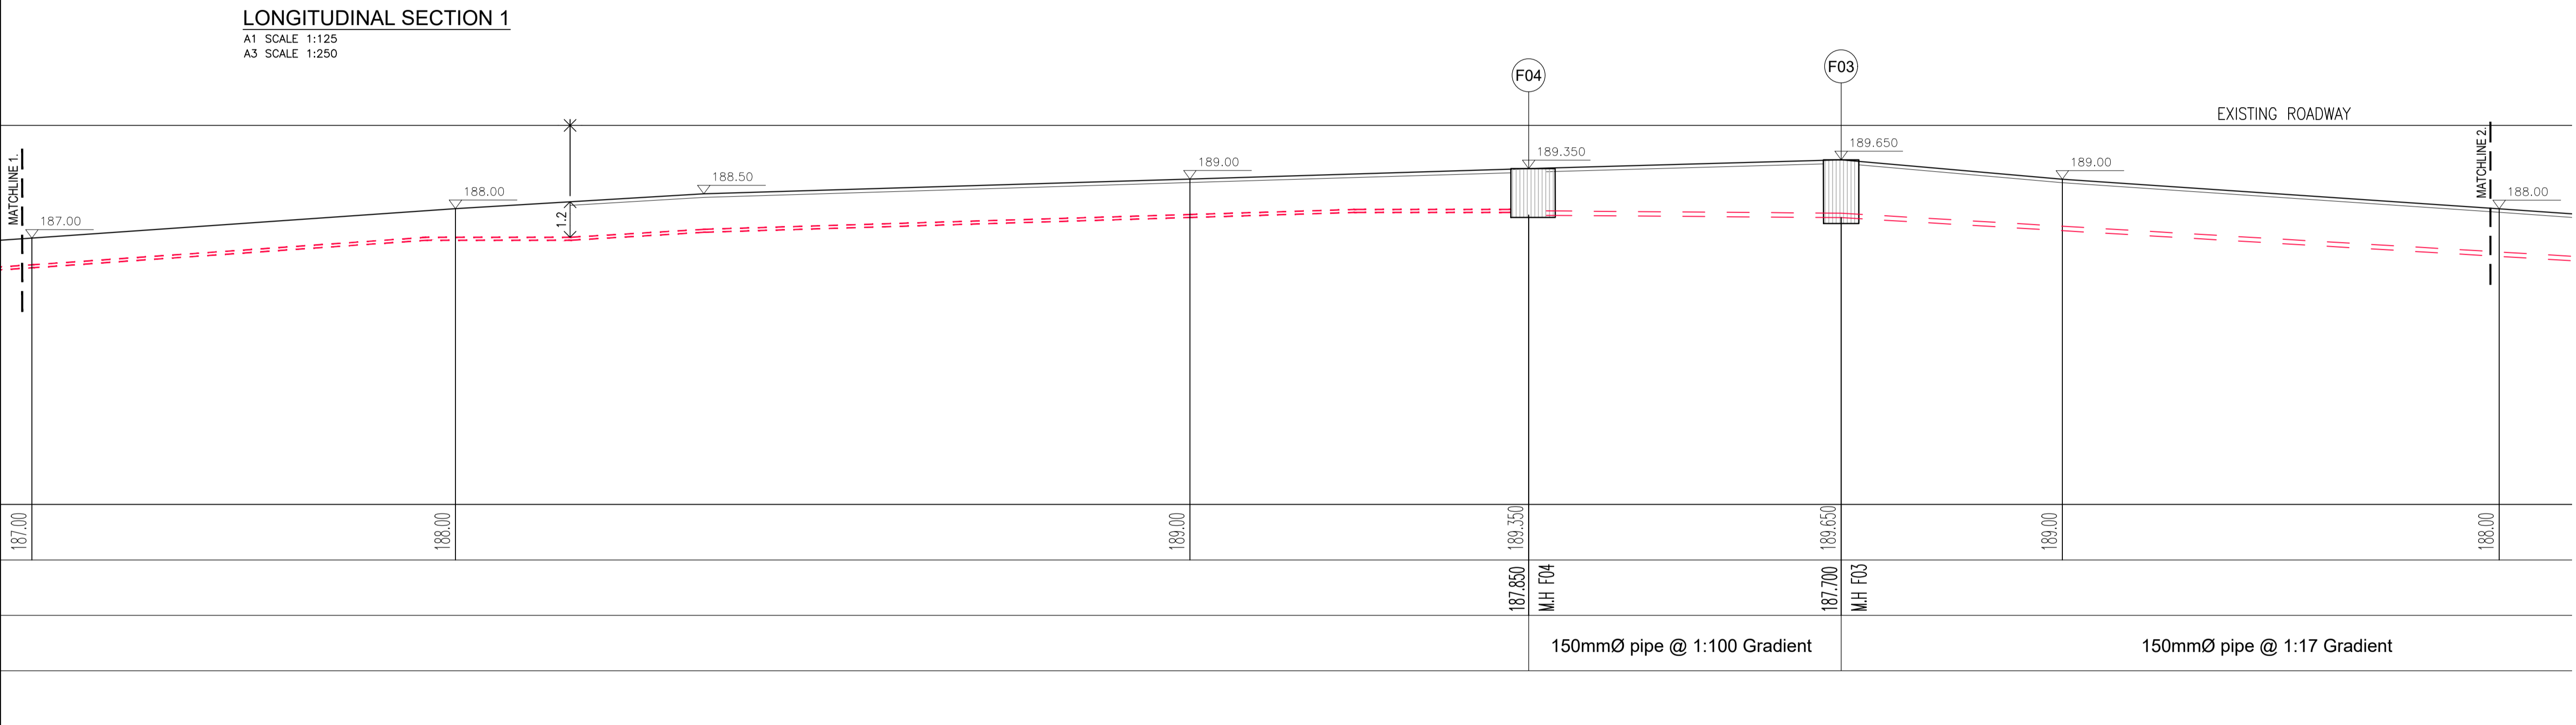


EXISTING GRASSED AREA

**Health and Safety:**  
 THIS DRAWING TO BE READ IN CONJUNCTION WITH ALL OTHER RELEVANT DRAWINGS, THE SPECIFICATION AND THE SAFETY AND HEALTH PLAN.  
 THE APPOINTMENT OF THE PROJECT SUPERVISOR DESIGN PROCESS IS THE CLIENT'S RESPONSIBILITY.  
 TEMPORARY WORKS PROPOSALS AND/OR METHOD STATEMENTS TO BE SUBMITTED TO THE PSDP AND THE PSCS FOR WORKS WHICH INVOLVE PARTICULAR RISKS.

- Notes:**
- NO PART OF THIS DRAWING MAY BE REPRODUCED OR TRANSMITTED IN ANY FORM OR STORED IN ANY RETRIEVAL SYSTEM OF ANY NATURE, WITHOUT THE WRITTEN PERMISSION OF MALONE O'REGAN CONSULTING ENGINEERS AS COPYRIGHT HOLDER EXCEPT AS AGREED FOR USE ON THE PROJECT FOR WHICH THE DRAWING WAS ORIGINALLY ISSUED.
  - THE APPOINTMENT OF THE PROJECT SUPERVISOR DESIGN PROCESS IS THE CLIENT'S RESPONSIBILITY.
  - ALL DIMENSIONS IN mm UNLESS NOTED OTHERWISE.
  - THE CONTRACTOR SHALL CHECK ALL DIMENSIONS PRIOR TO COMMENCEMENT OF CONSTRUCTION. DISCREPANCIES SHALL BE REPORTED TO THIS OFFICE IN WRITING.
  - THIS DRAWING TO BE READ IN ACCORDANCE WITH ALL RELEVANT ENGINEERS' DRAWINGS AND SPECIFICATIONS.

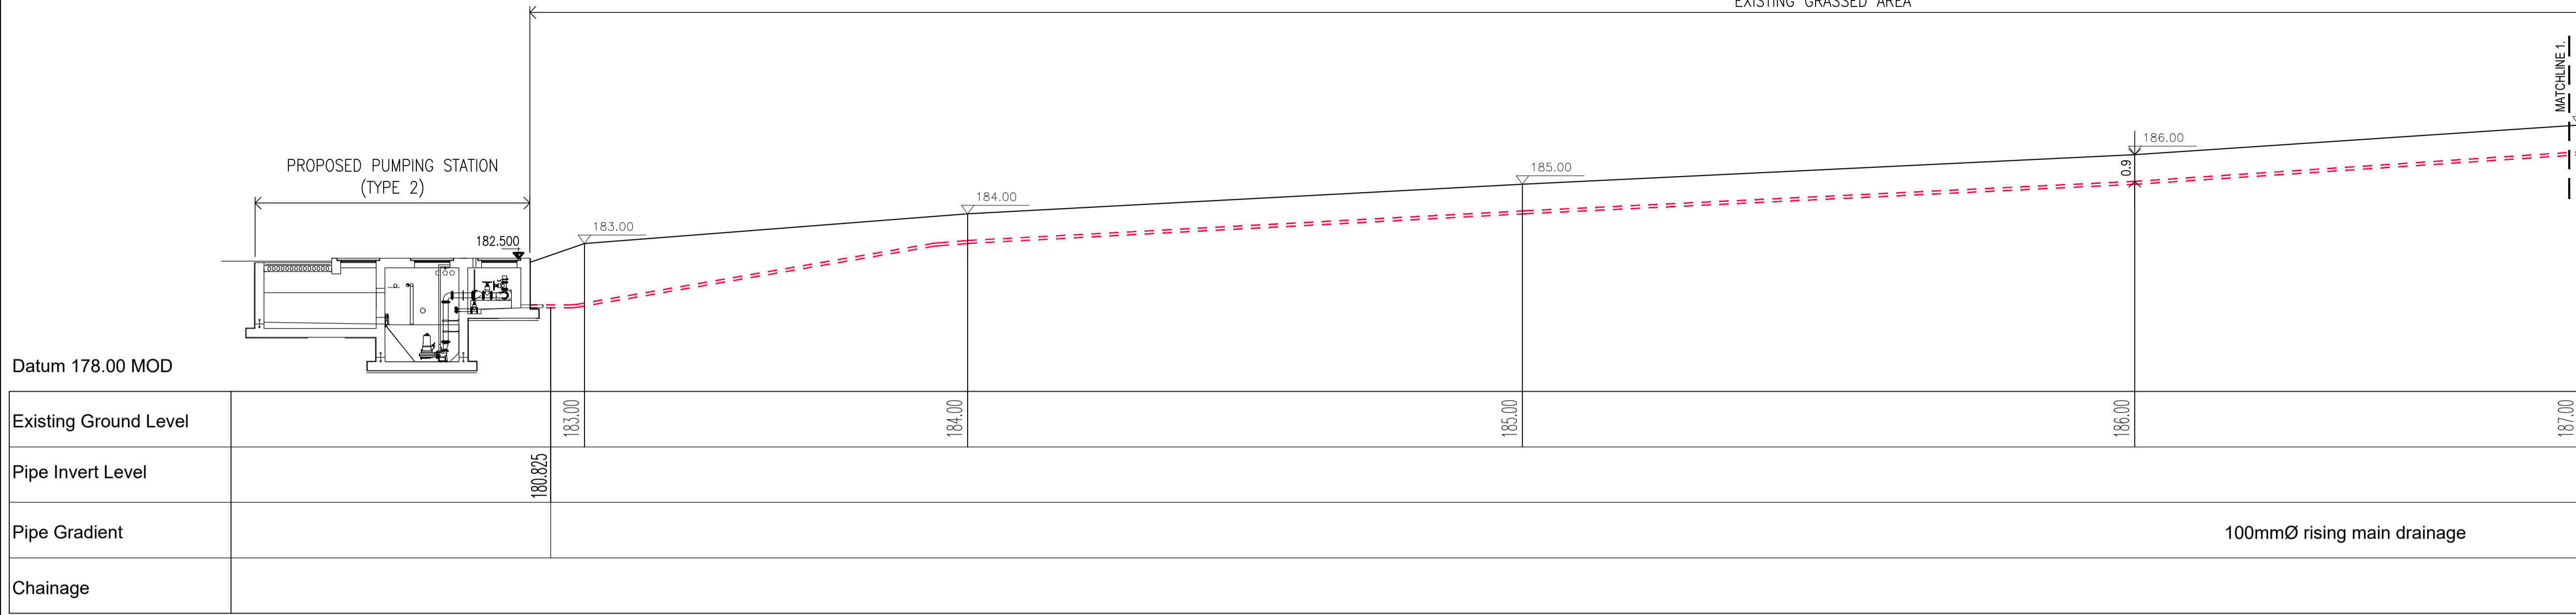

P	PLANNING ISSUE	14.01.2022	PC	COB	COB
Rev.	Description	Date	Drawn	Chkd	Appr

THIS DRAWING TO BE USED FOR PLANNING PURPOSES ONLY

**ADR**  
 MALONE O'REGAN  
 CONSULTING ENGINEERS

3-4 Canada Street  
 Waterford  
 Co. Waterford  
 X91 V52K  
 Tel: +353 51 876 855  
 Email: waterford@morco.ie  
 Web: www.maloneoregan.com

Offices also in:  
 DUBLIN : Tel: +353 1 260 2655 Email: dublin@morco.ie  
 GALWAY: Tel: +353 91 531 069 Email: galway@morco.ie  
 LONDON: Tel: +44 208 5281685 Email: london@morco.ie

Client: WICKLOW COUNTY COUNCIL

Job: DUNLAVIN WASTEWATER TREATMENT PLANT UPGRADE, DUNLAVIN, CO. WICKLOW

Drawing: PROPOSED LONGITUDINAL SECTION (FOUL LINE)

Job No	Drw No	Stage	Revision	Scale
W21077	P806	PL	P	A1 1:125 A3 1:250

R:\2021\W2077\07\_Design and Drawings\1\H0R\PL - Proposed site layout, services, and details.dwg