


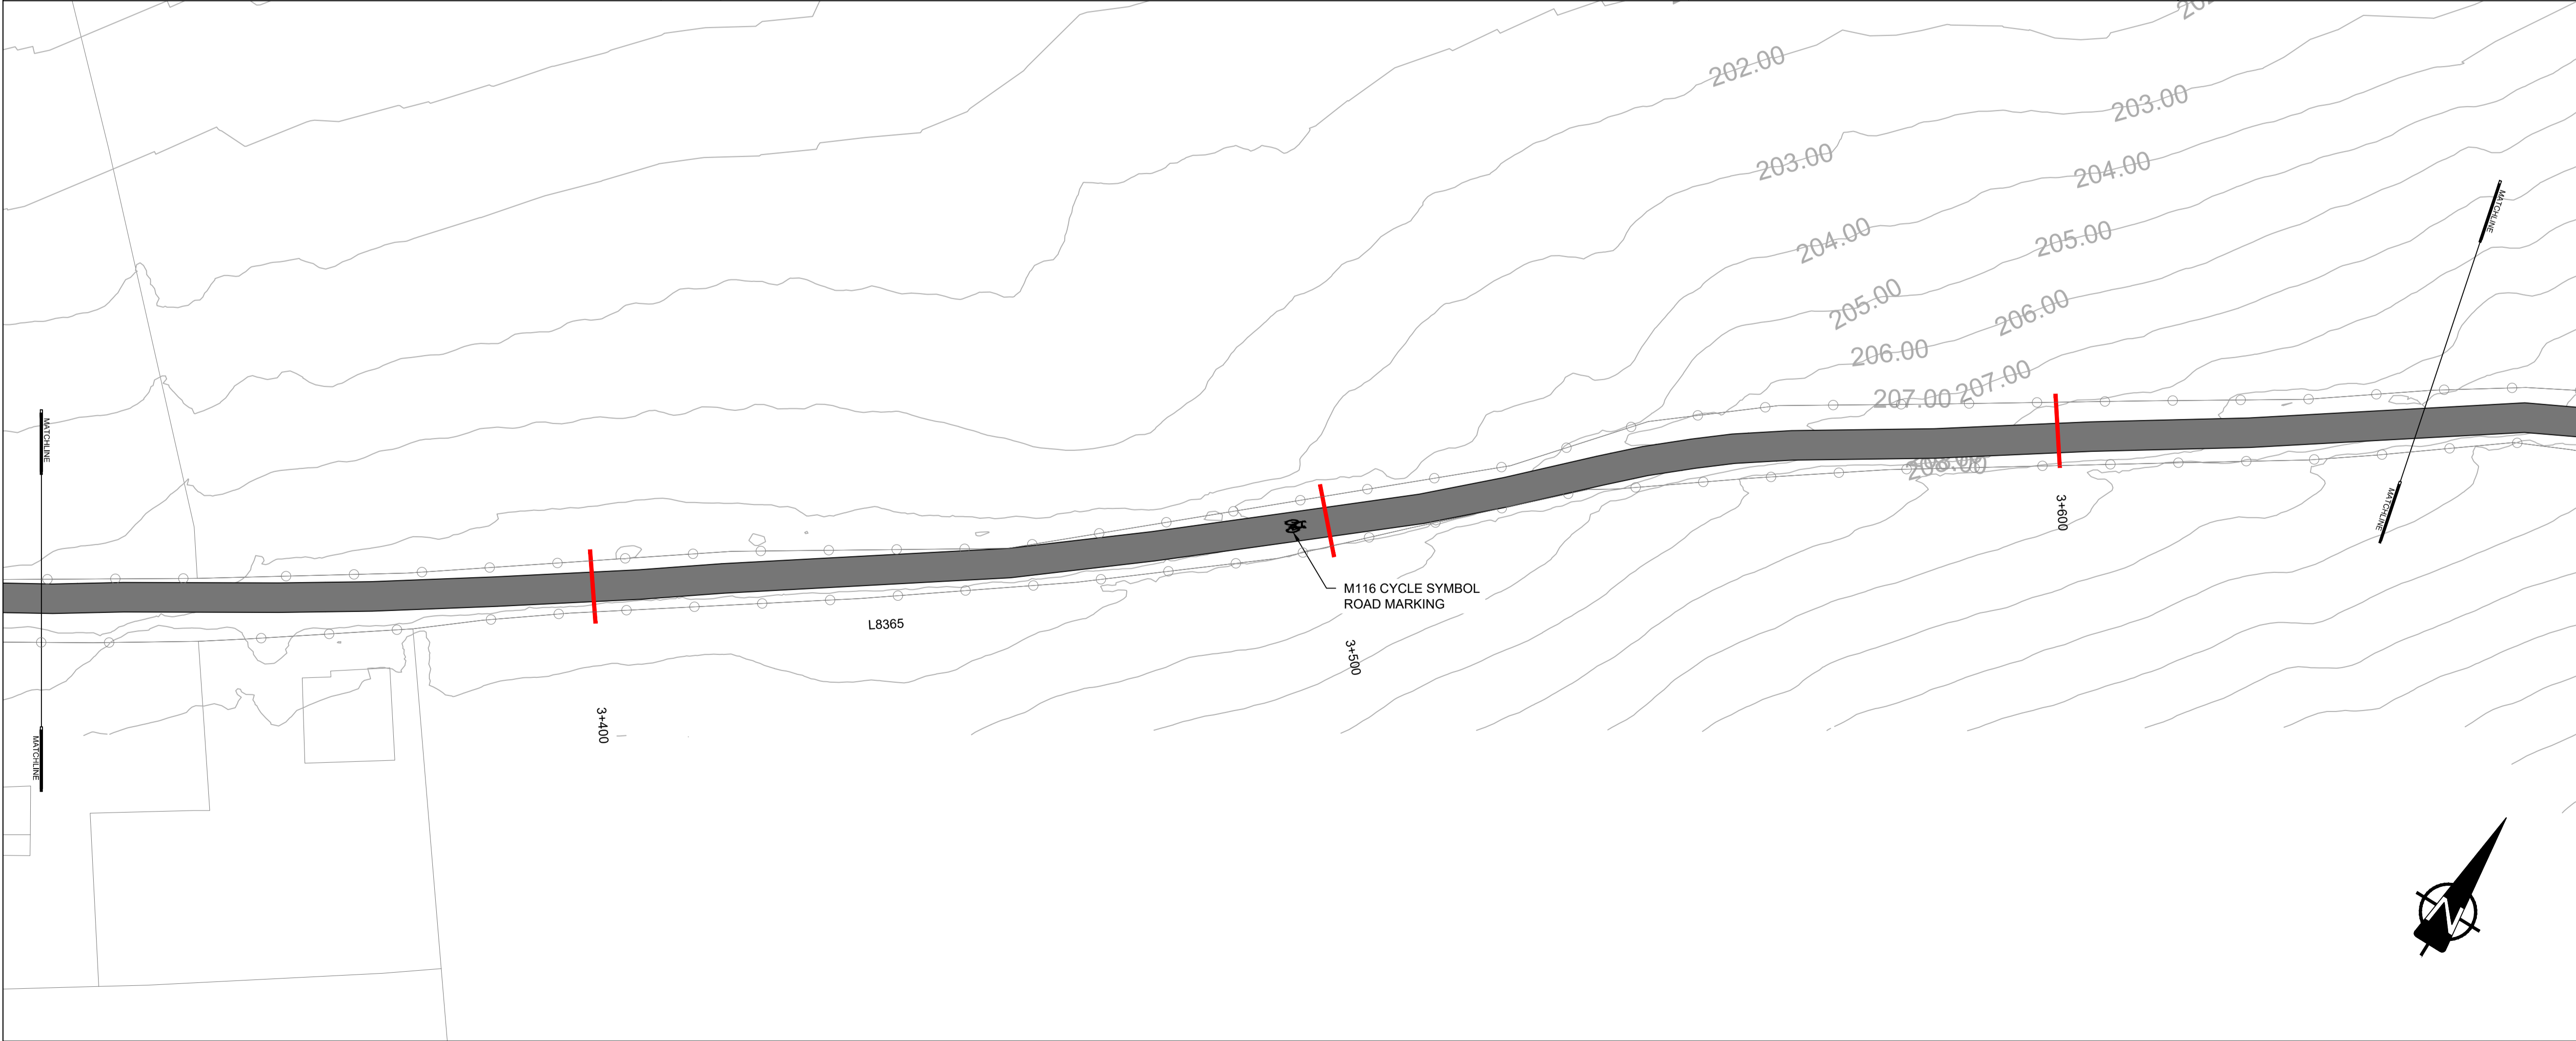

KEY:

| | |
|--|---------------------------|
| | PROPOSED GREENWAY |
| | PROPOSED GRASS VERGE |
| | PROPOSED EARTHWORKS FILL |
| | PROPOSED EARTHWORKS CUT |
| | BLESSINGTON LAKE |
| | WATER CROSSING STRUCTURE |
| | PROPOSED ROCK ARMOUR |
| | EXISTING FENCE LINE |
| | PROPOSED PICNIC AREA |
| | PROPOSED VIEWING AREA |
| | PROPOSED EMERGENCY ACCESS |

- NOTES**
1. THIS DRAWING IS TO BE READ IN CONJUNCTION WITH ALL OTHER RELEVANT ENGINEERING DRAWINGS. ANY DISCREPANCIES, ERRORS OR OMISSIONS TO BE BROUGHT TO THE ATTENTION OF THE EMPLOYER.
 2. ALL DIMENSIONS TO BE CHECKED BY THE CONTRACTOR ON SITE PRIOR TO COMMENCEMENT OF WORKS.
 3. EMPLOYER'S REPRESENTATIVE TO BE INFORMED BY THE CONTRACTOR OF ANY DISCREPANCIES PRIOR TO THE COMMENCEMENT OF WORKS ON SITE.
 4. DIMENSIONS OF ALL BOUNDARIES AND ADJOINING ROADS TO BE CHECKED ON SITE PRIOR TO COMMENCEMENT OF WORKS.
 5. DO NOT SCALE. ALL MEASUREMENTS AND COORDINATES TO BE CHECKED ON SITE.



ISSUE/REVISION

| I/R | DATE | DESCRIPTION |
|-----|-----------|---------------------|
| 2 | DEC 2023 | ABP RFI UPDATE |
| 1 | JUNE 2023 | ABP RFI UPDATE |
| 0 | OCT 2021 | ISSUED FOR PLANNING |

This drawing has been prepared for the use of AECOM's client. It may not be used, modified, reproduced or relied upon by third parties, except as agreed by AECOM or as required by law. AECOM accepts no responsibility, and denies any liability, whatsoever, to any party that uses or relies on this drawing without AECOM's express written consent. Do not scale this document. All measurements must be obtained from the stated dimensions.