

#### GENERAL NOTES:

1. ALL DIMENSIONS AND LEVELS TO BE VERIFIED ON SITE PRIOR TO COMMENCEMENT OF THE WORKS. ANY DISCREPANCIES TO BE REPORTED TO THE ENGINEER.
2. THIS DRAWING IS TO BE READ IN CONJUNCTION WITH THE RELEVANT ARCHITECT'S AND OTHER ENGINEERING DRAWINGS.


#### SITE LEVELS LEGEND

- 10.00 PROPOSED ROAD LEVEL
- 10.00 PROPOSED FOOTPATH LEVEL
- 10.00 PROPOSED LANDSCAPE LEVEL
- 10.00 EXISTING SITE LEVELS
- 1:50 PROPOSED SURFACE GRADIENT
- 44.500 CH190 PROPOSED ROAD LEVEL

- MAXIMUM 1m HIGH RETAINING WALL
- MAXIMUM 300mm HIGH HOB WALL
- MAXIMUM 4m HIGH RETAINING GREEN WALL

#### NOTES:

1. ACCESS FROM PUBLIC FOOTWAY TO GROUND FLOOR OF DWELLING TO COMPLY WITH BUILDING REGULATIONS PART M 1:20 (5%); AS A MAXIMUM
2. MINIMUM 1200mm LONG SECTION OF FOOTPATH GRADED AT MAX GRADIENT 1:50% AT ENTRY TO ALL DWELLINGS
3. PUBLIC FOOTWAY CROSSFALL 1:50 (2.0%) U.N.O.
4. PUBLIC FOOTWAY MAX LONGITUDINAL 1:20 (5%)

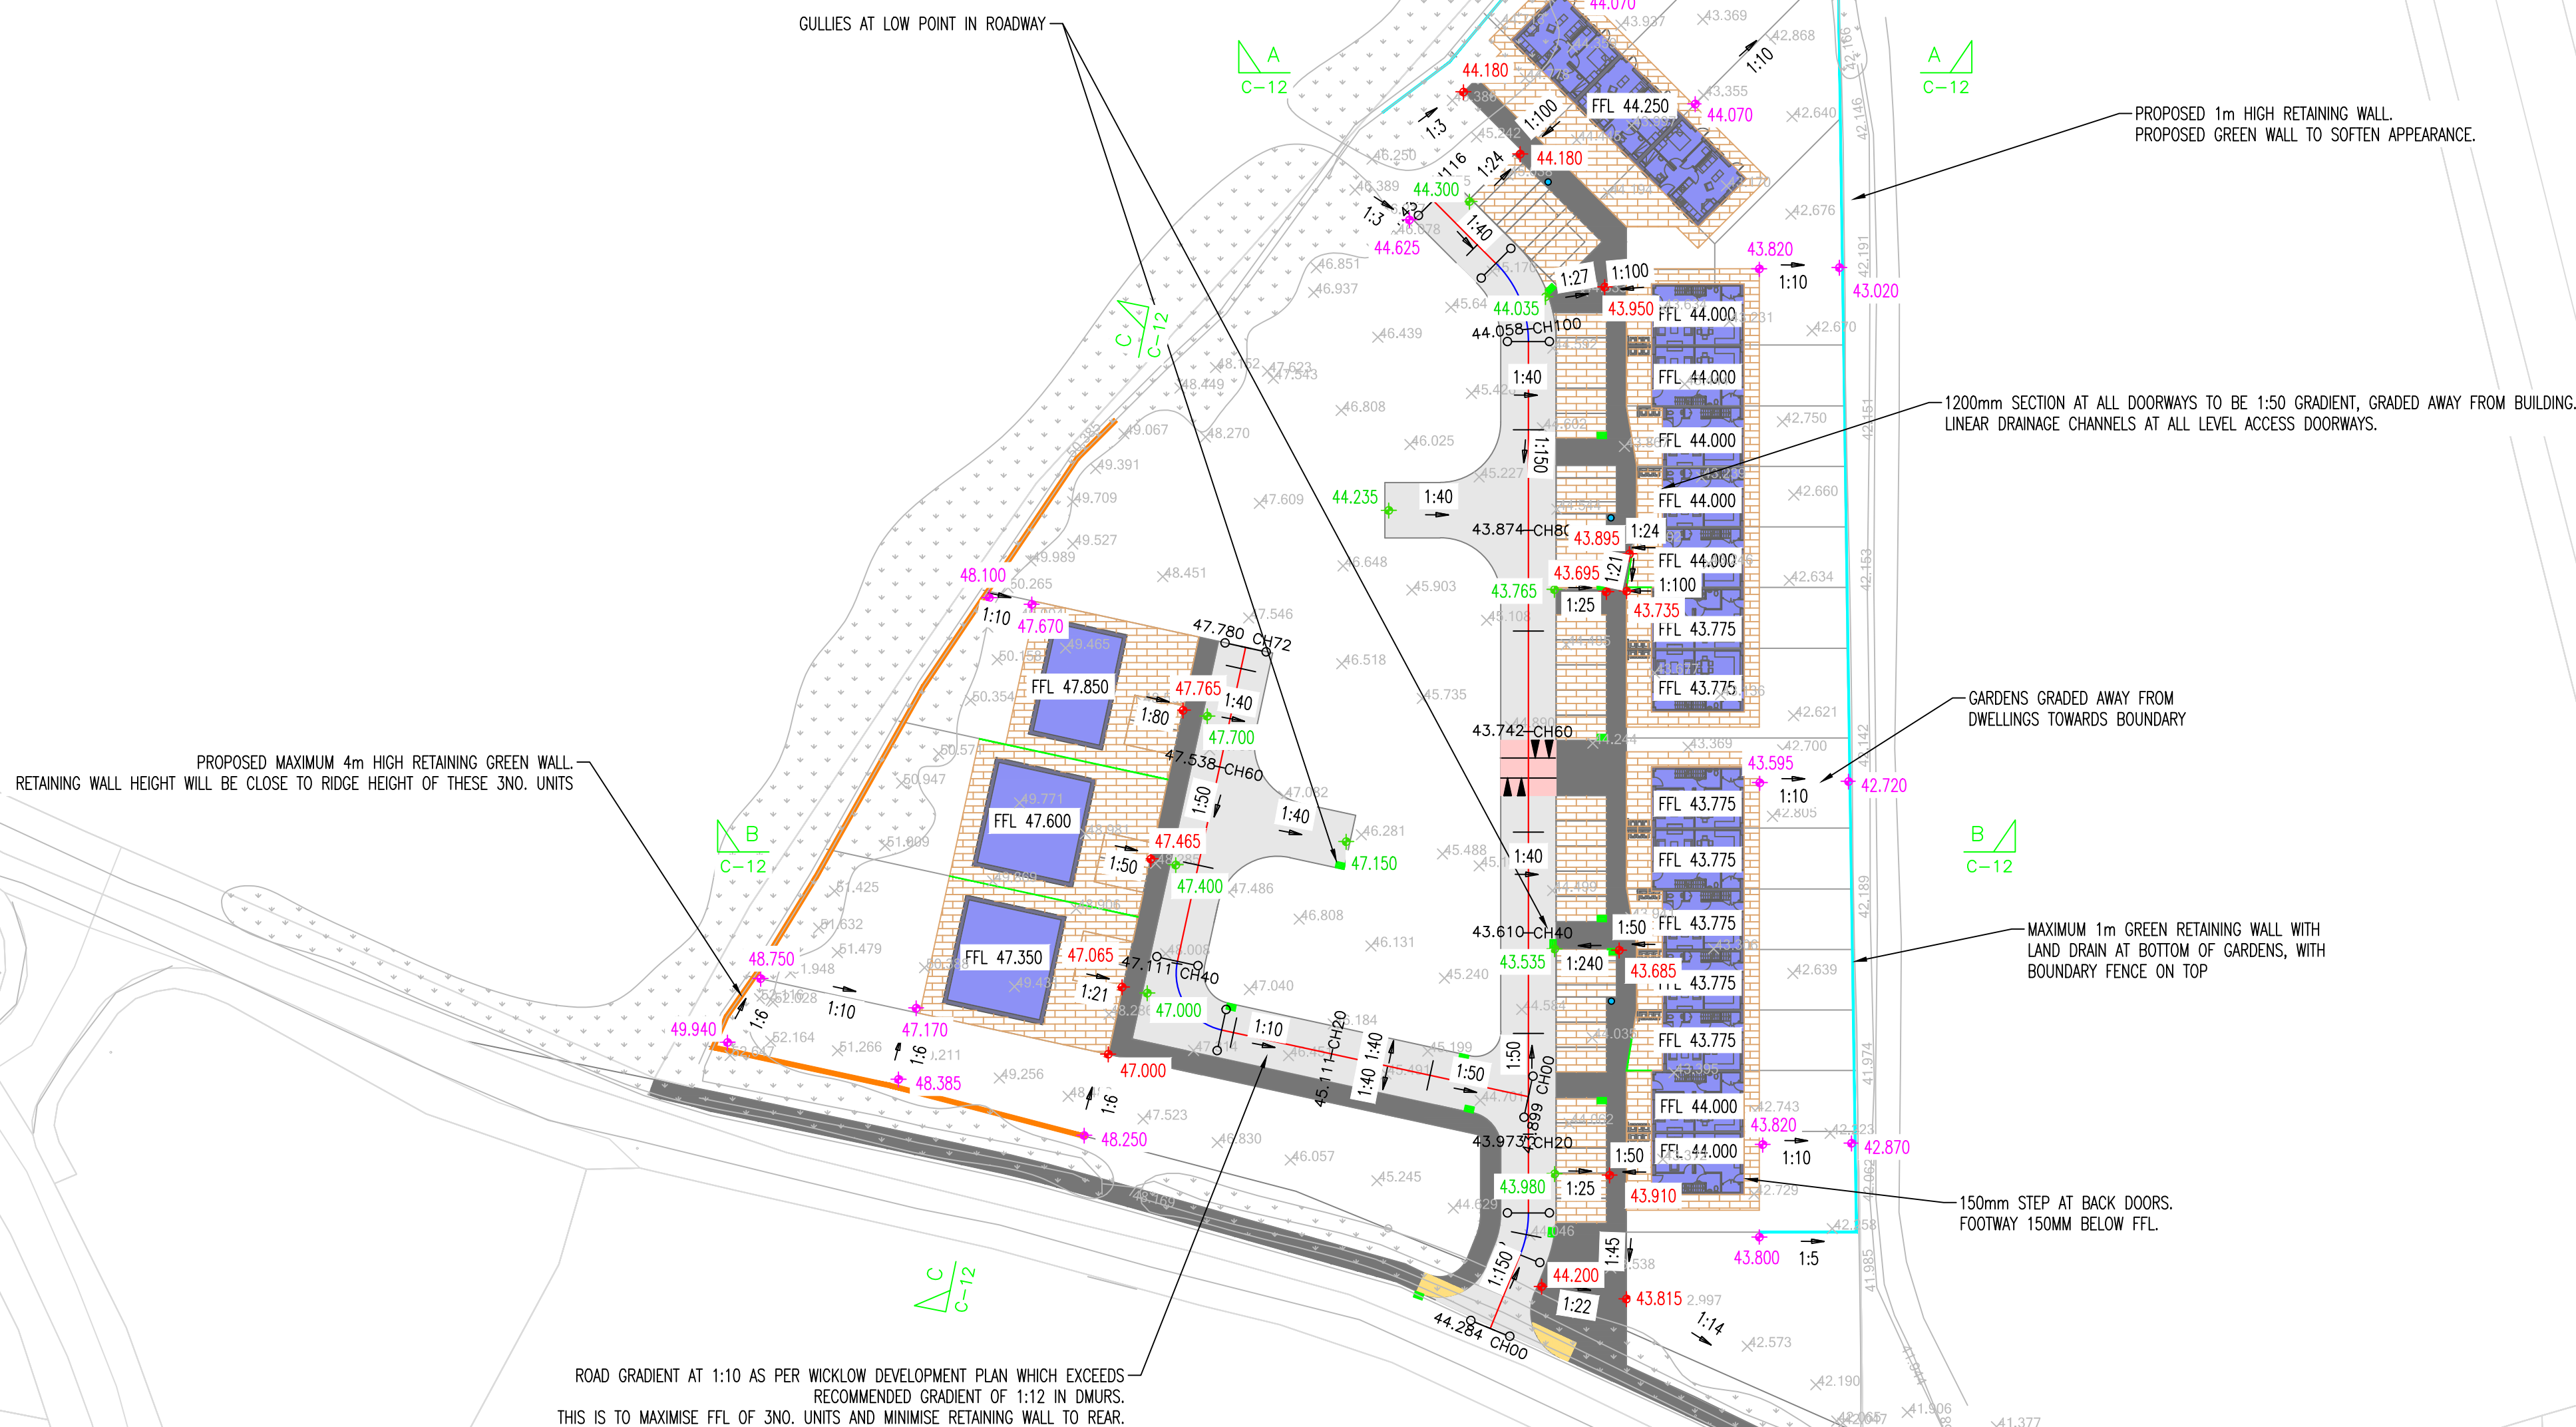

INDICATIVE SITE LEVELS  
SCALE 1:500

| REV | DATE     | DESCRIPTION      | BY  | APP |
|-----|----------|------------------|-----|-----|
| B   | 15.05.25 | COMMENTS UPDATED | SMC | PMG |
| A   | 05.03.25 | MINOR CHANGES    | WD  | MK  |

#### DRAWING STATUS: COMMENT\_APPROVAL

CLIENT:  
WICKLOW COUNTY COUNCIL

ARCHITECT:  
WICKLOW COUNTY COUNCIL

JOB DESCRIPTION:  
20NO. UNIT HOUSING DEVELOPMENT,  
BARNDARRIG, CO. WICKLOW

DRAWING TITLE:  
INDICATIVE SITE LEVELS

|                               |                             |
|-------------------------------|-----------------------------|
| PROJECT No.:<br><b>P-3859</b> | DRAWING No.:<br><b>C-04</b> |
| SCALE:<br>1:500               | REV. No.:<br><b>B</b>       |
| SHEET:<br>A1                  | DATE:<br>28.02.25           |
| DRAWN BY:<br>SMC              | CHECKED BY:<br>PMG          |
| APPROVED BY:<br>MK            |                             |

**McMahon Associates**  
Consulting Civil & Structural Engineers, Project Managers  
Environmental Engineers, PSDP & Traffic Engineers  
The Mill Building, Newtown Link Road, Greenhills,  
Drogheda, Co. Louth  
t: 041 4141 383 e: info@mcmahonengineers.com