


LEGEND	
	PLANNING APPLICATION BOUNDARY
	PAVEMENT TYPE 1 CAR PARK FULL DEPTH PERMEABLE ASPHALT CONSTRUCTION
	PAVEMENT TYPE 2 INTERNAL ROAD FULL DEPTH FLEXIBLE PAVEMENT CONSTRUCTION
	PAVEMENT TYPE 3 MAIN ROAD FULL DEPTH FLEXIBLE PAVEMENT CONSTRUCTION
	PAVEMENT TYPE 4 BUS TURNING CIRCLE FULL DEPTH RIGID PAVEMENT CONSTRUCTION
	PAVEMENT TYPE 5 ROADS OVERLAY OF EXISTING FLEXIBLE PAVEMENT
	PAVEMENT TYPE 6 CONCRETE FOOTPATH
	PROPOSED LANDSCAPING SEE LANDSCAPING LAYOUT FOR DETAILS.
	PROPOSED TREES

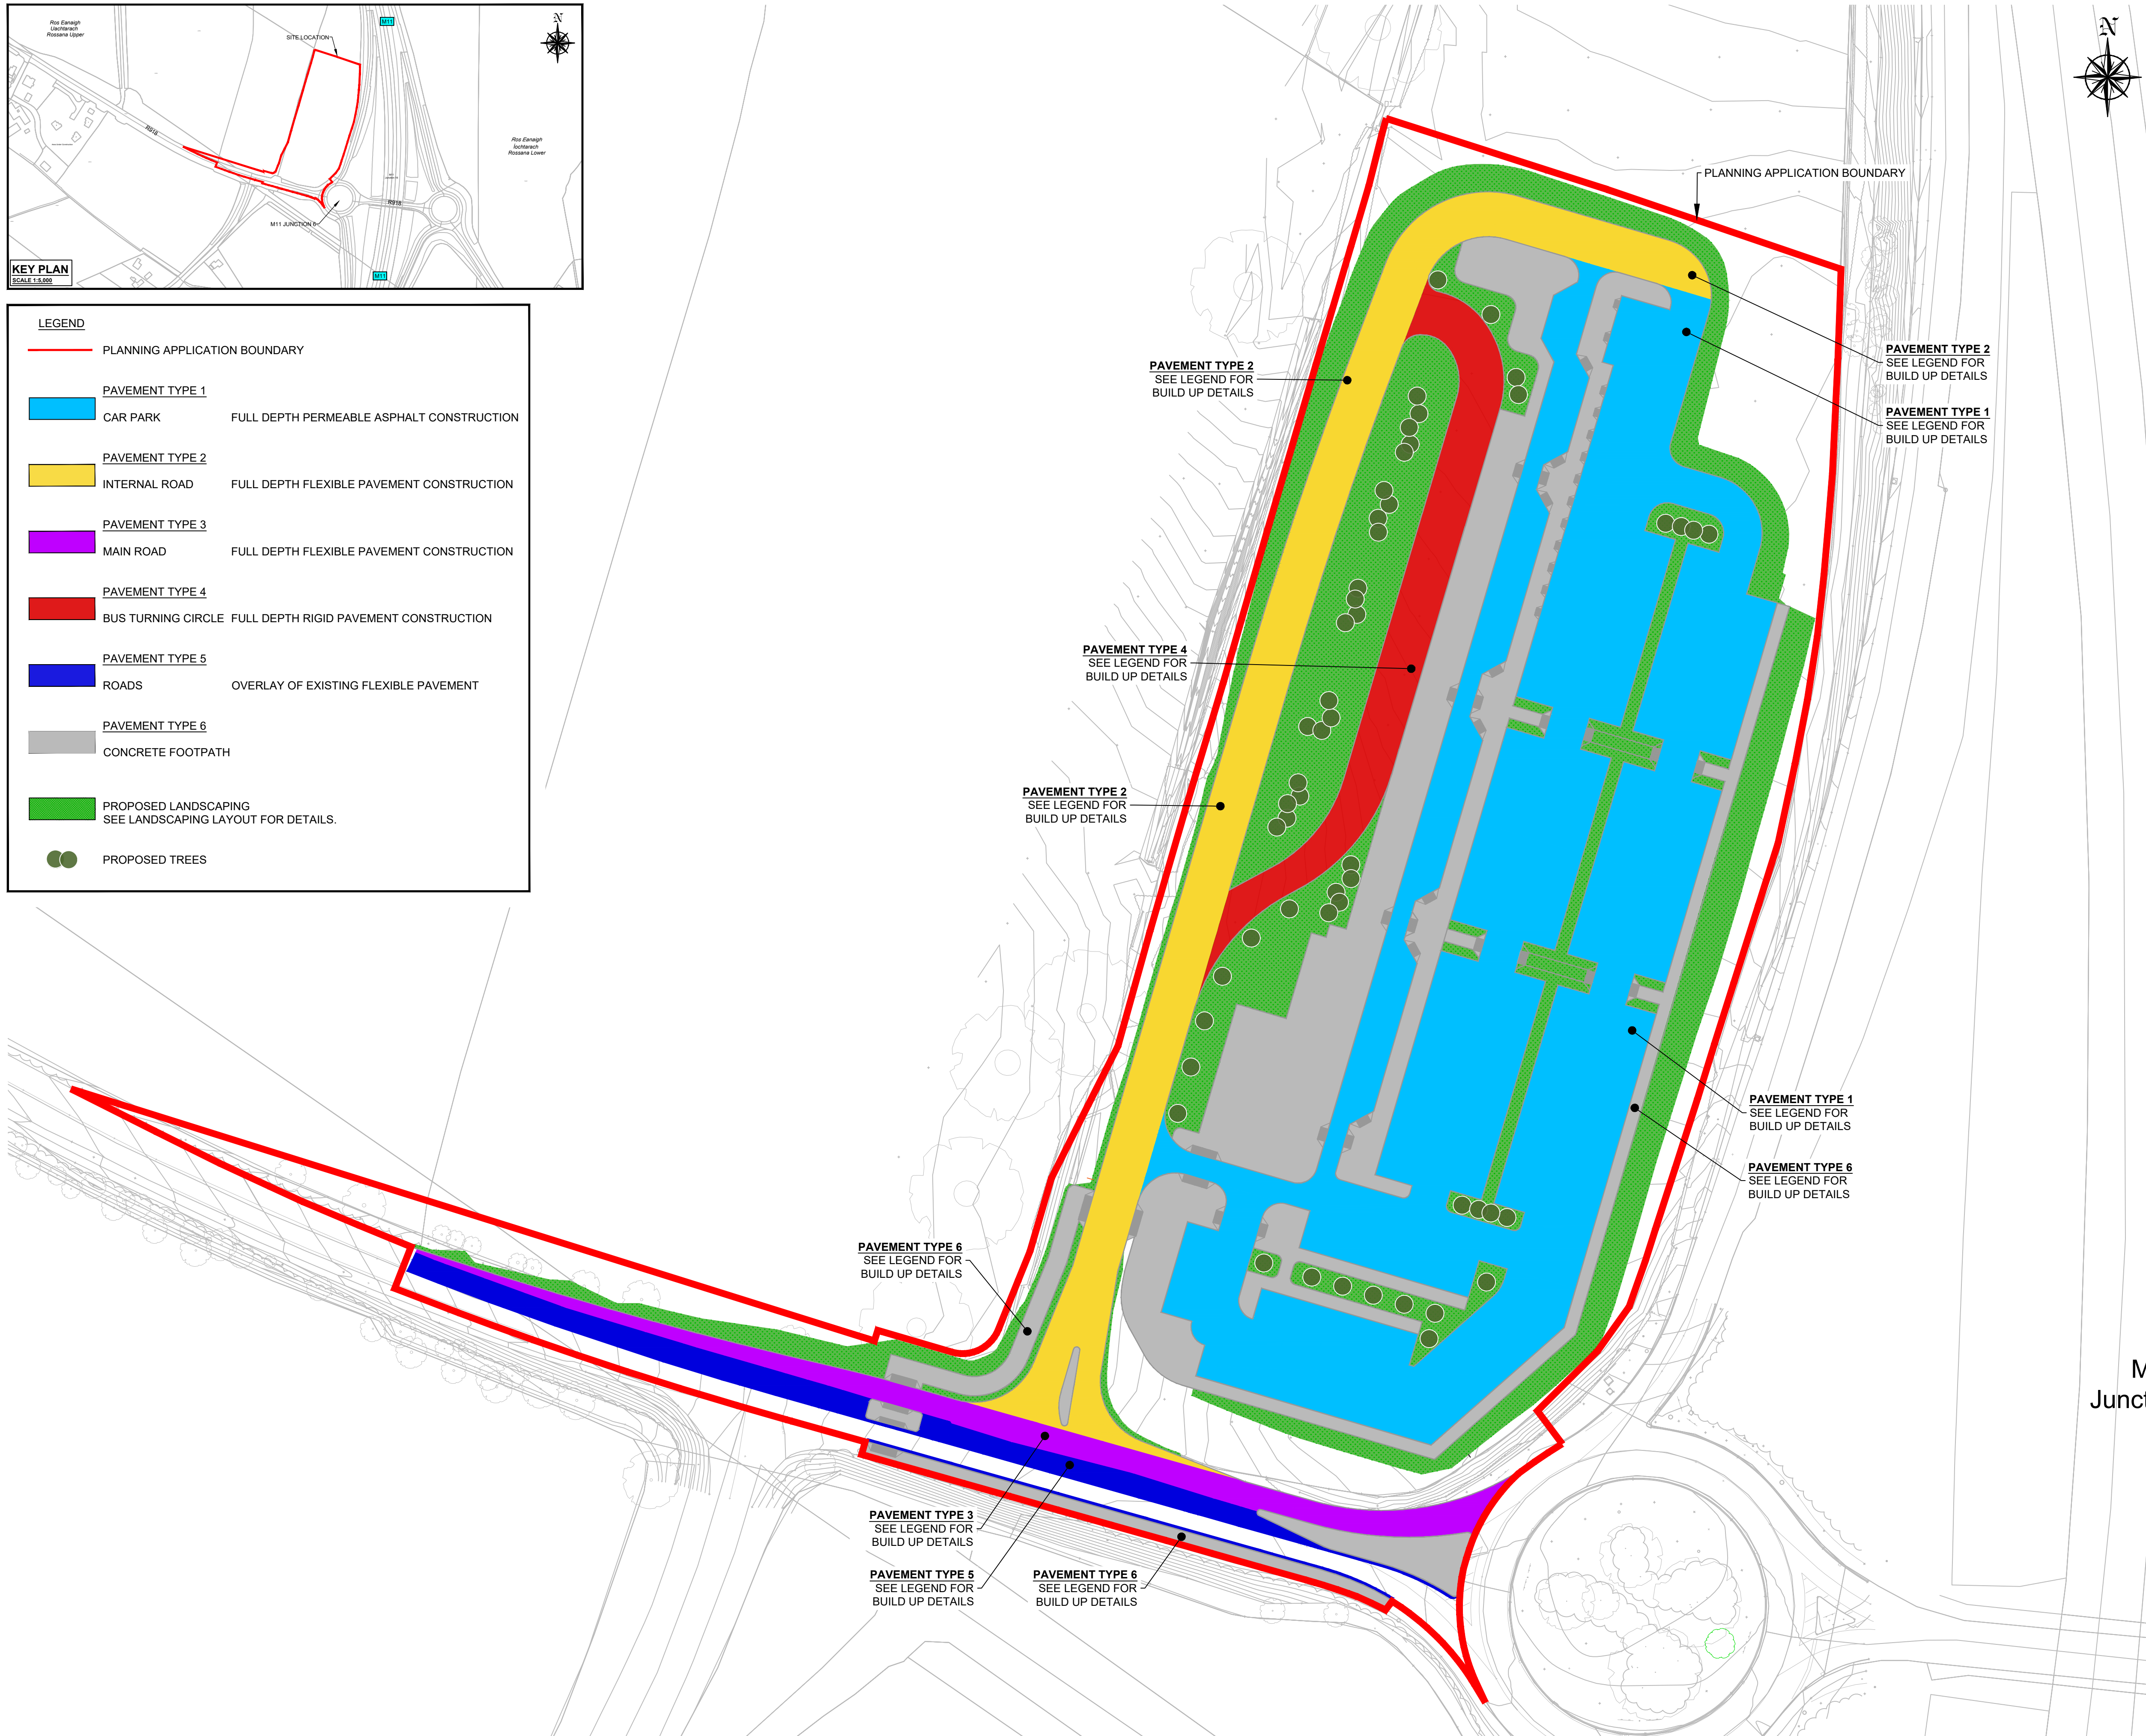

Rev	Description	SM	IR	25/10/24
P01	FOR PLANNING			

Clifton Scannell Emerson Associates
 Consulting Engineers,
 3rd Floor The Highline,
 Bakers Point, Pottery Road,
 Dun Laoghaire, Co. Dublin,
 Ireland, A96 KW29
 T. +353 1 288 5006
 F. +353 1 283 3406
 E. info@csea.ie
 W. www.csea.ie

Client	WICKLOW COUNTY COUNCIL
Project	ASHFORD PARK AND RIDE FACILITY SURFACE TREATMENT LAYOUT PLAN
Dwg. Title	
Drawn By	SM
Date	OCT 2024
Checked By	IR
Scale	1:500 @ A1
Project Code	20_008L - CSE - GEN - XX - DR - C - 3000

Status Code	S02 PART XIII APPROVAL
Revision	P01 FOR PLANNING