



AECOM  
DOUGLAS BUSINESS CENTRE  
CARRIGLINE ROAD  
DOUGLAS  
CORK  
Tel: +353 (0)21 436 5006  
www.aecom.com



- THIS DRAWING IS TO BE READ IN CONJUNCTION WITH ALL OTHER RELEVANT ENGINEERING DRAWINGS. ANY DISCREPANCIES, ERRORS OR OMISSIONS TO BE BROUGHT TO THE ATTENTION OF THE EMPLOYER.
- ALL DIMENSIONS TO BE CHECKED BY THE CONTRACTOR ON SITE PRIOR TO COMMENCEMENT OF WORKS.
- EMPLOYER'S REPRESENTATIVE TO BE INFORMED BY THE CONTRACTOR OF ANY DISCREPANCIES PRIOR TO THE COMMENCEMENT OF WORKS ON SITE.
- DIMENSIONS OF ALL BOUNDARIES AND ADJOINING ROADS TO BE CHECKED ON SITE PRIOR TO COMMENCEMENT OF WORKS.
- DO NOT SCALE. ALL MEASUREMENTS AND COORDINATES TO BE CHECKED ON SITE.
- EXISTING FENCE LINES ARE INDICATIVE AND ARE TO BE CONFIRMED ON SITE. EXISTING FENCING IS TO BE REVIEWED ON SITE AND REPLACED WHERE REQUIRED.
- EMERGENCY ACCESS POINTS ARE TO BE CLOSED OFF WITH DEMOUNTABLE BOLLARDS. KEYS TO BE HANDED OVER TO THE OVERSEEING ORGANISATION.
- EGREENWAY DRAINAGE IS TO BE OVER THE EDGE DRAINAGE
- PROPOSED FENCELINE TO BE ERRECTED IN ACCORDANCE WITH TII STANDARD DETAIL CC-SCD-00303.

NO	DATE	DESCRIPTION
2	DEC 2023	ABP RFI UPDATE
1	MAY 2023	ABP RFI UPDATE
0	OCT 2021	ISSUED FOR PLANNING
I/R	DATE	DESCRIPTION

60617025

PLAN AND PROFILE  
LACKEN  
SHEET 1 OF 18

60617025\_SHT\_DD\_BLGWY\_146.1

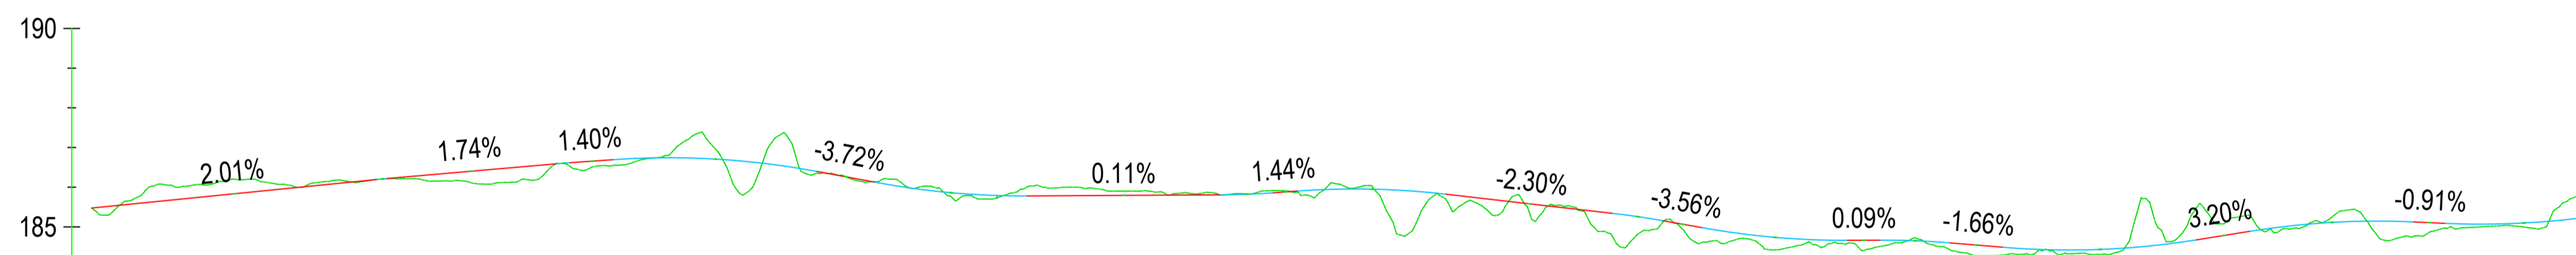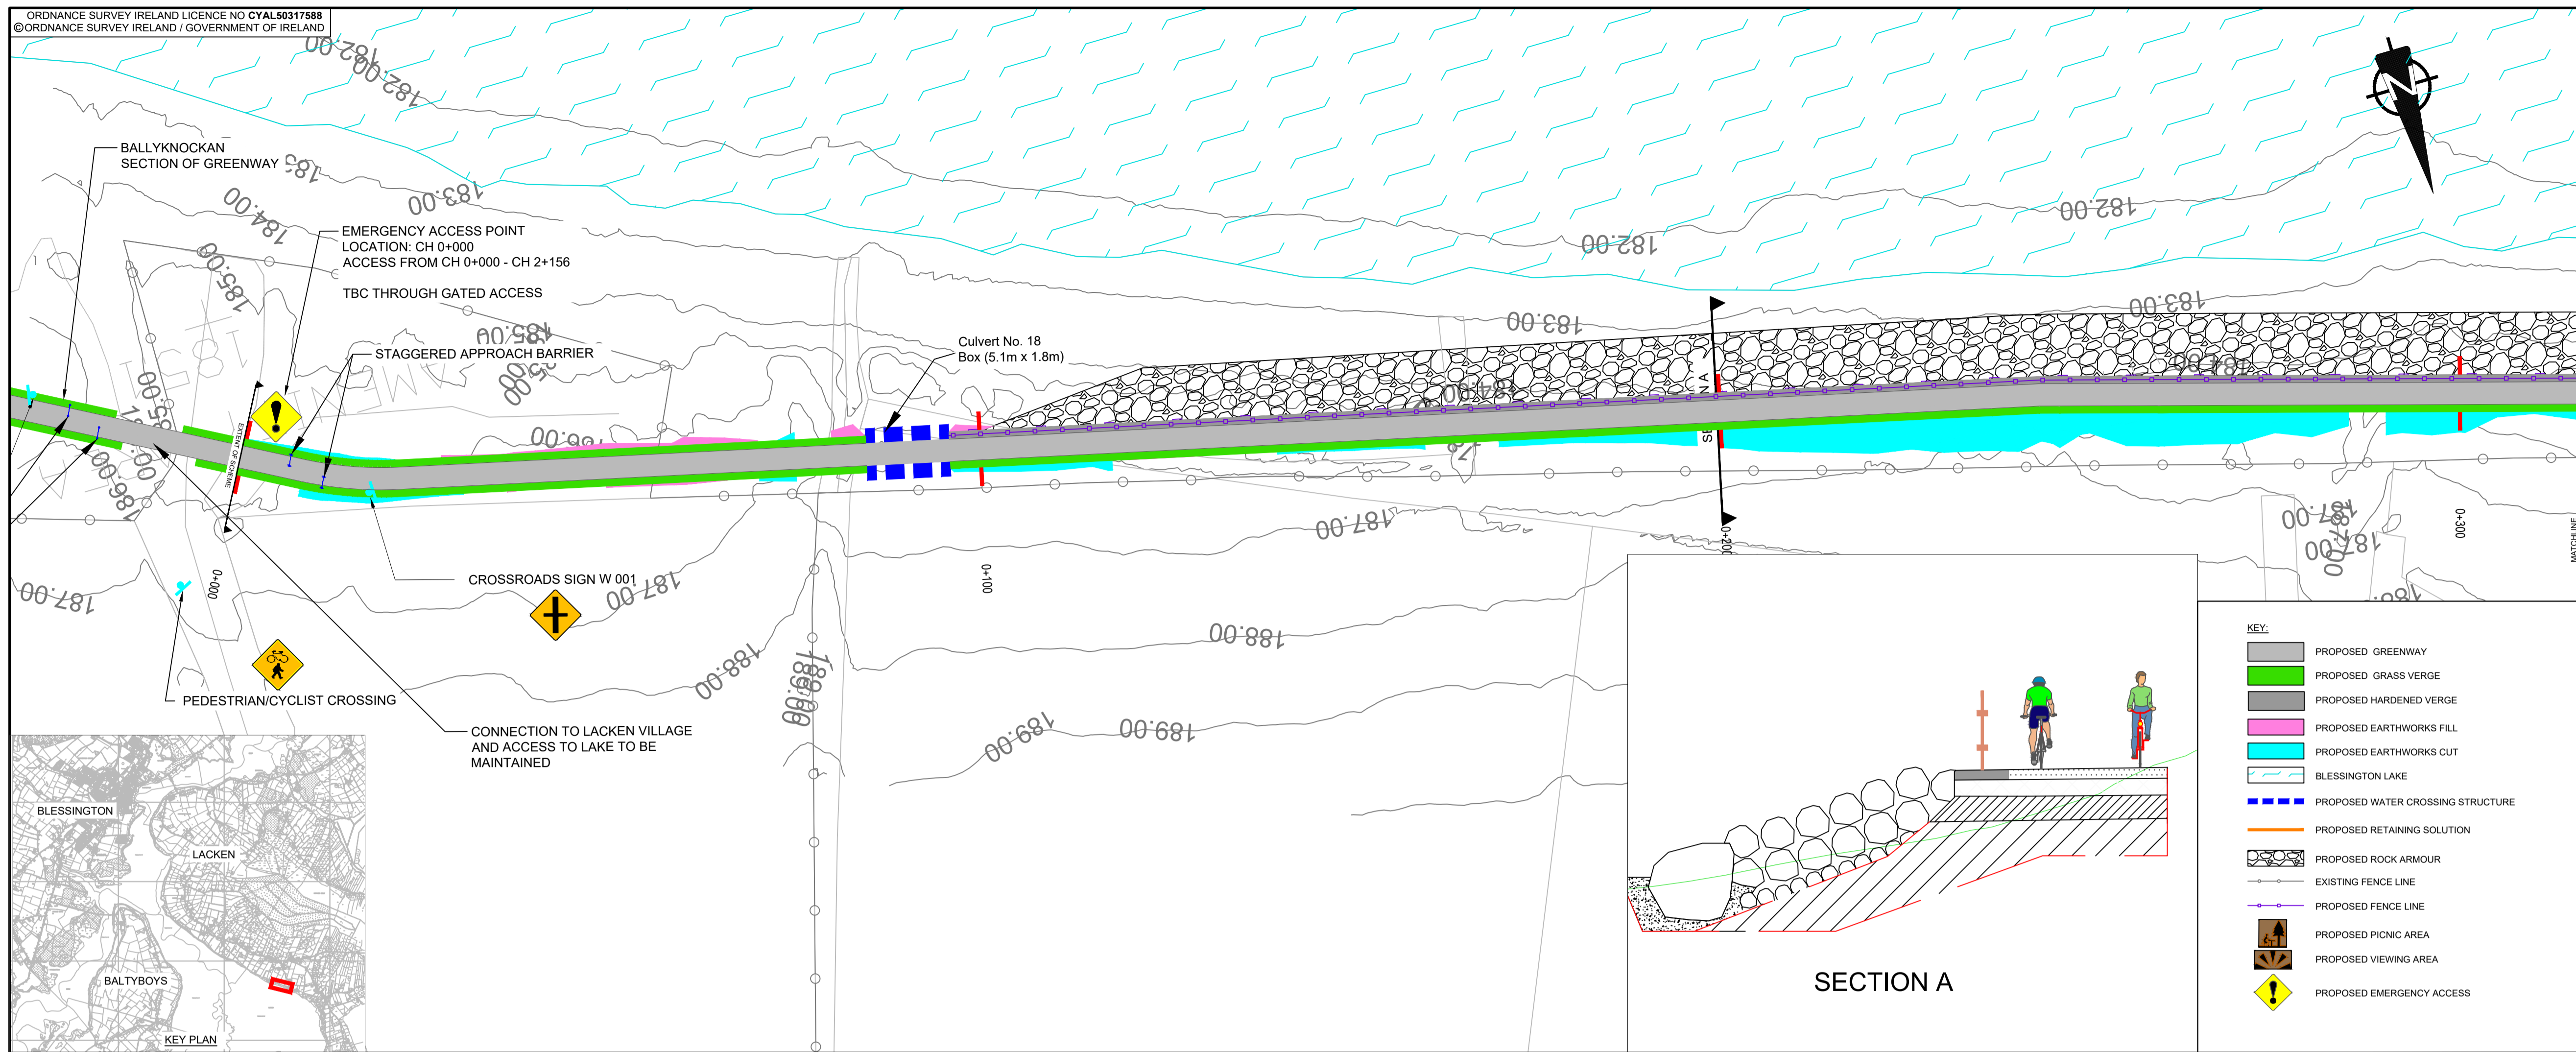

CHAINAGE	EXISTING LEVELS	PROPOSED LEVELS	VERTICAL ALIGNMENT
00.000	185.470	185.473	G=2.01% L=1.31 K=5.00
50.000	186.076	186.441	G=1.74% L=1.57 K=5.00
100.000	186.212	186.073	G=-3.72% L=1.14 K=5.00
150.000	185.911	185.877	G=0.11% L=6.63 K=5.00
200.000	184.976	185.073	G=-2.30% L=6.38 K=5.00
250.000	184.334	184.417	G=-3.56% L=18.251 K=5.00
300.000	184.991	185.068	G=0.09% L=24.312 K=5.00
315.000	185.870	185.273	G=-0.91% L=20.54 K=5.00

This drawing has been prepared for the use of AECOM's client. It may not be used, modified, reproduced or relied upon by third parties, except as agreed by AECOM or as required by law. AECOM accepts no responsibility, and denies any liability, whatsoever, to any party that uses or relies on this drawing without AECOM's express written consent. Do not scale this document. All measurements must be obtained from the stated dimensions.