
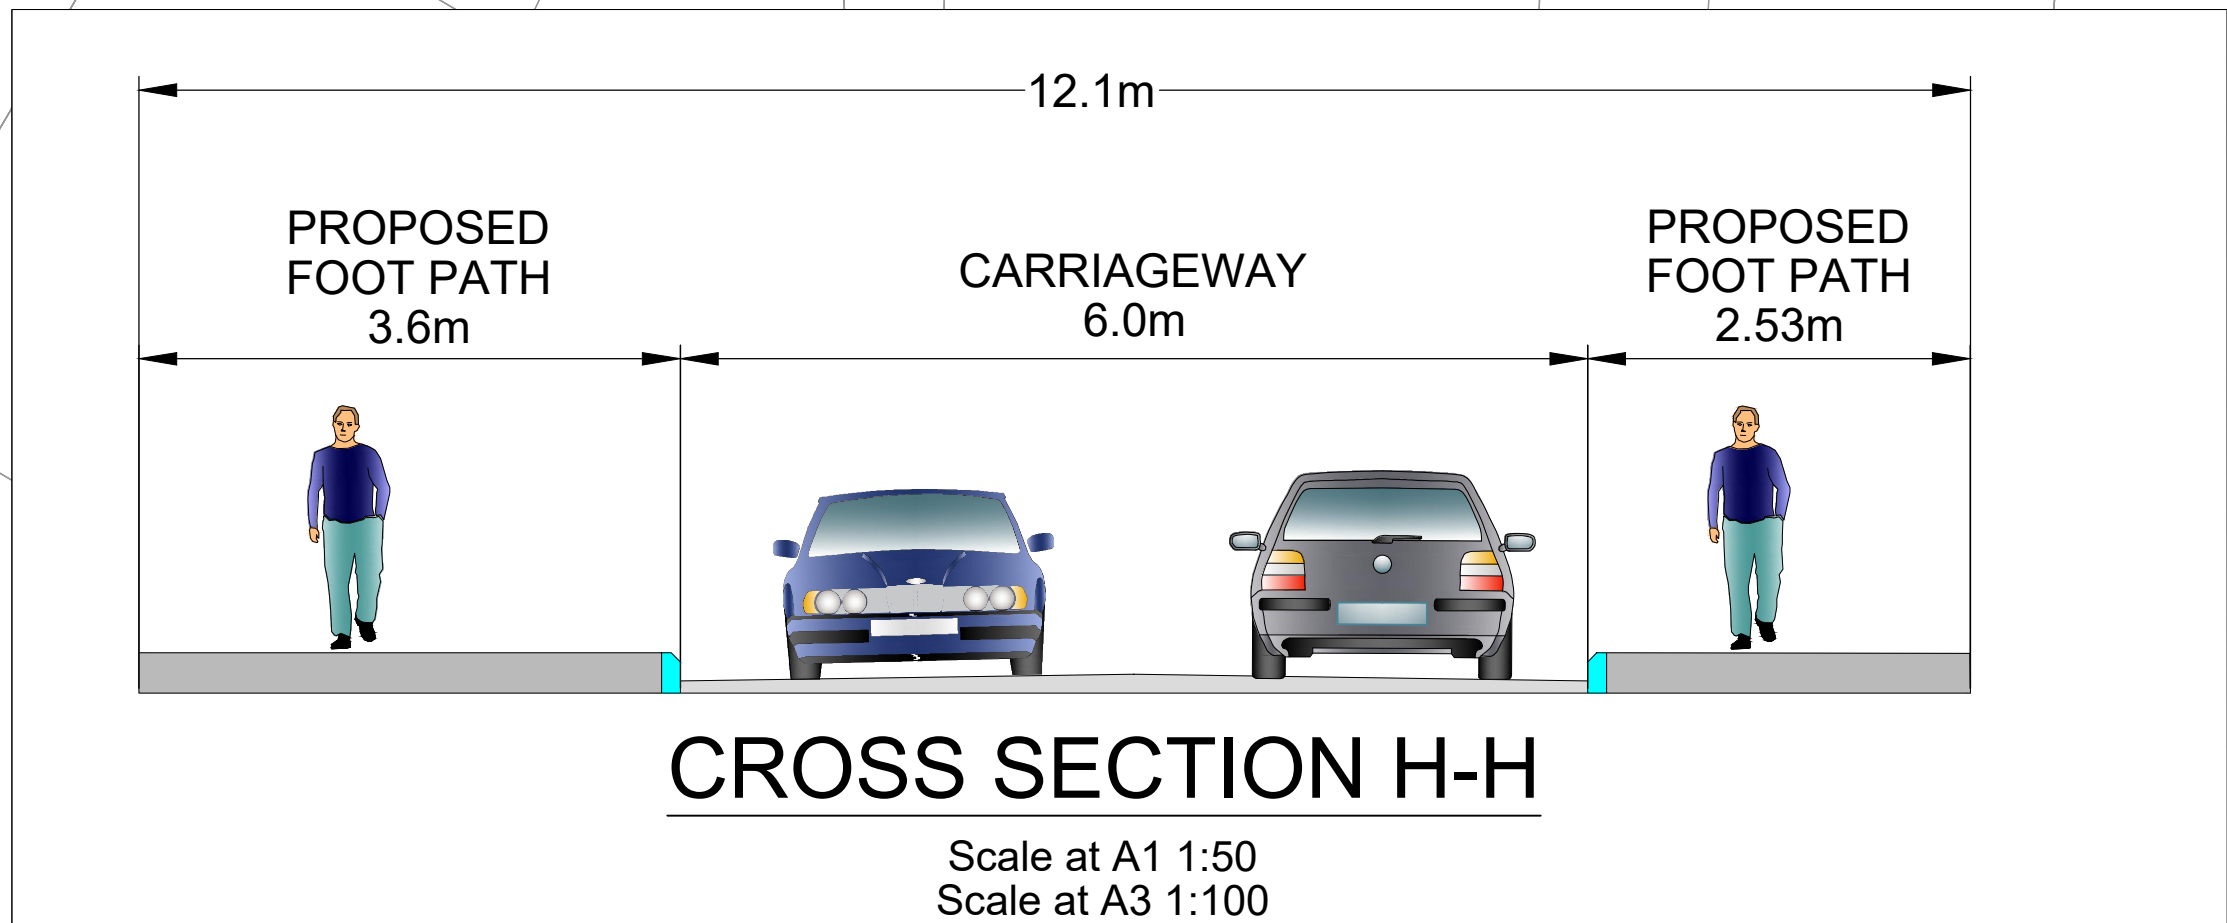
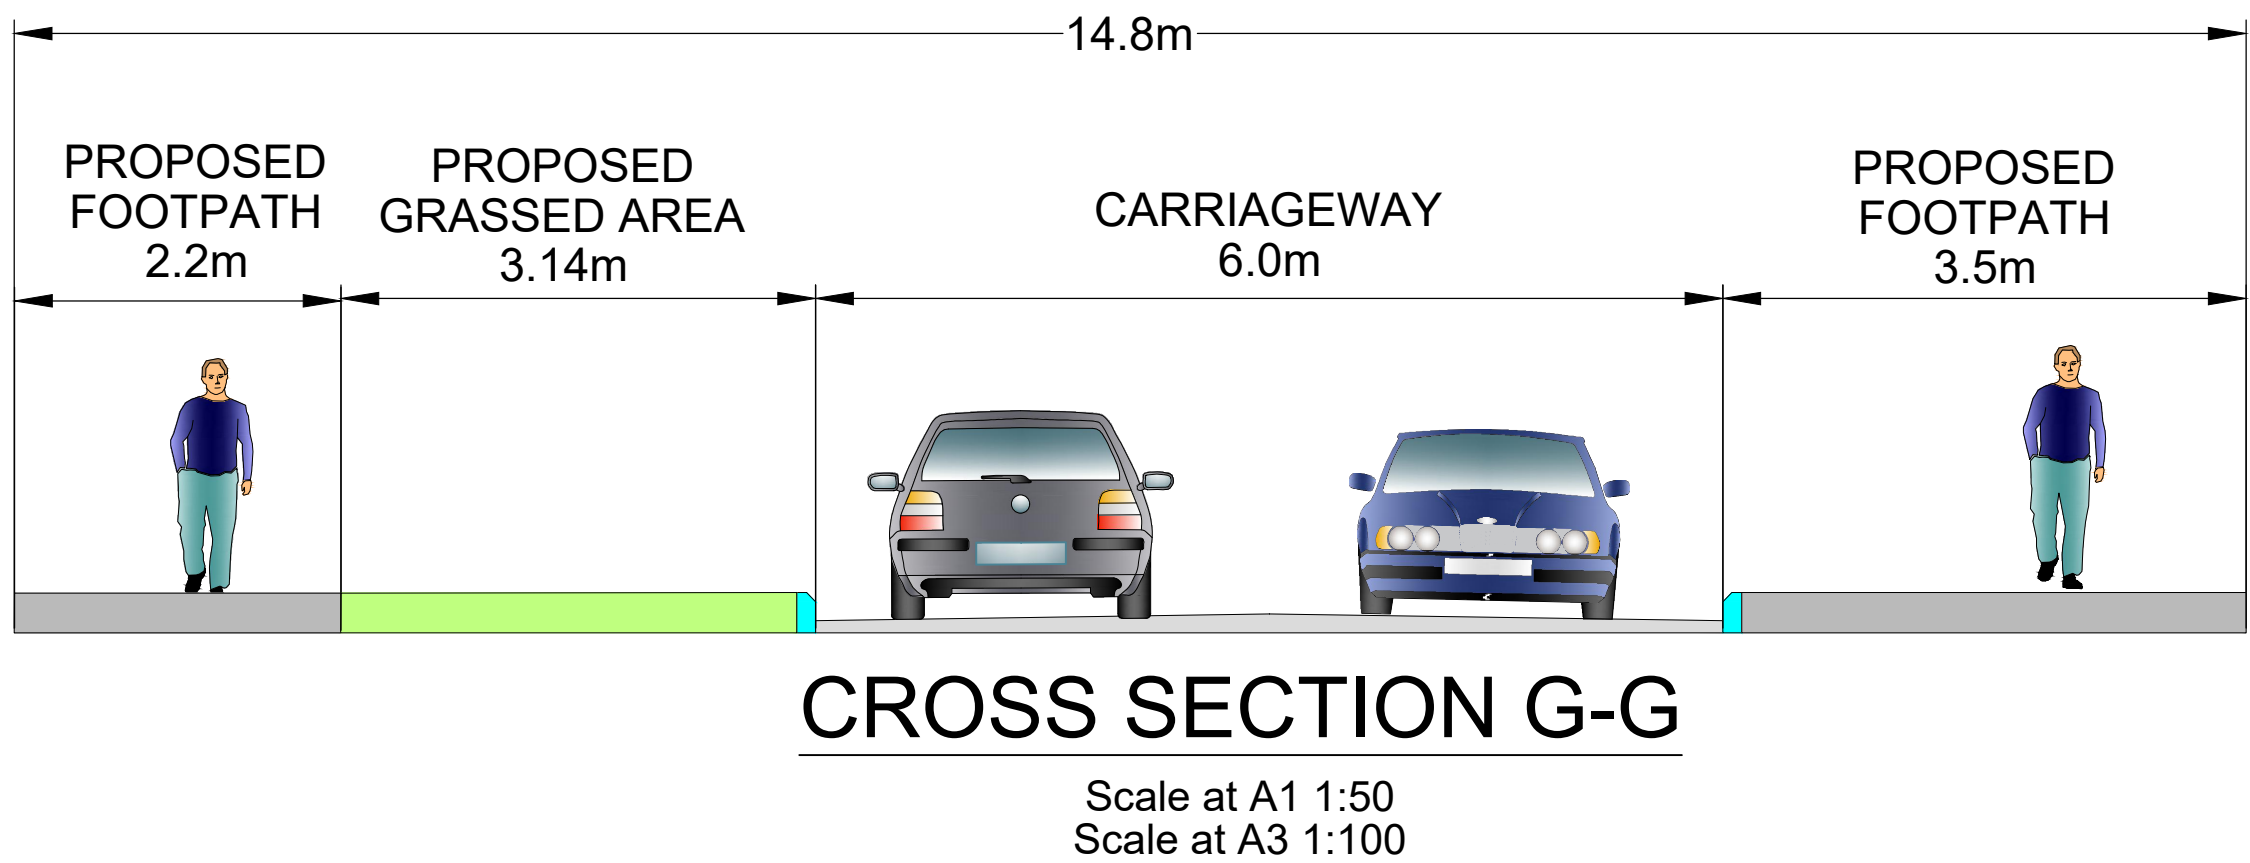


100
0 10
A1

DO NOT SCALE

File: 0122987-ATK-XX-XX-06-C-950101.01.dwg
Date: May 18, 2026 - 3:56pm
Plotted by: COLB3101

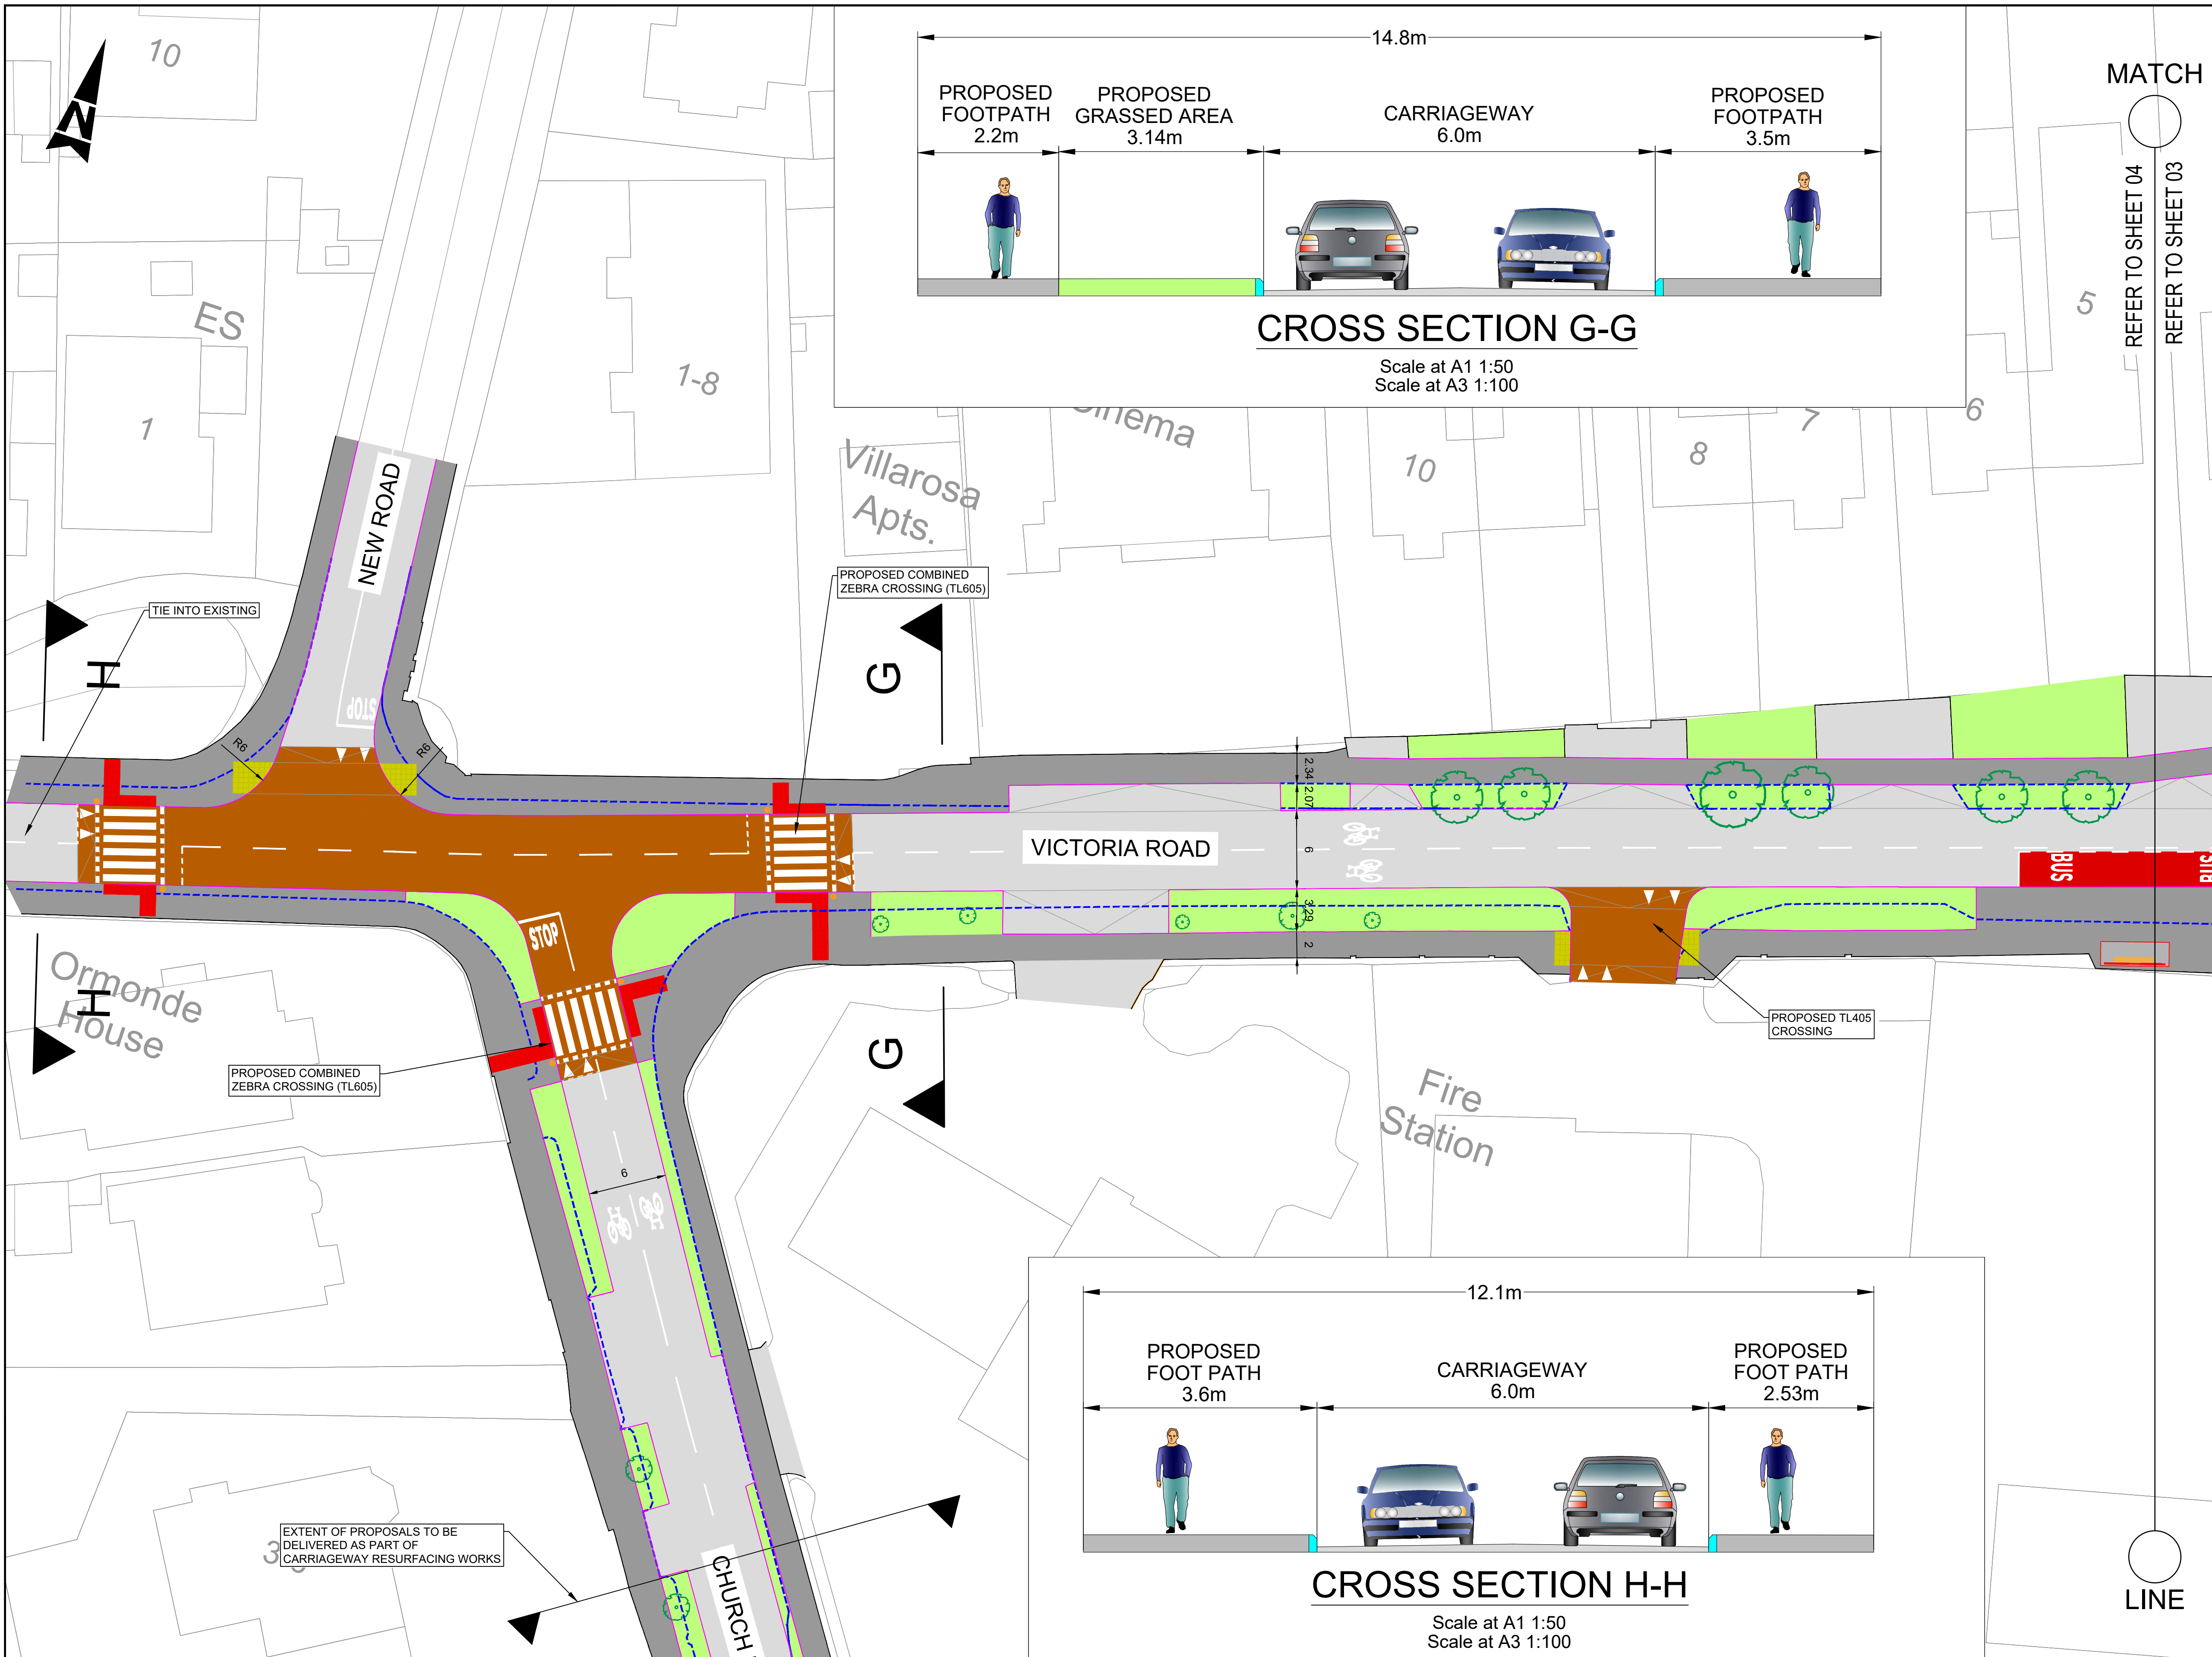

- GENERAL NOTES
1. ALL DIMENSIONS ARE IN MILLIMETRES UNLESS NOTED OTHERWISE
 2. ONLY WRITTEN DIMENSIONS SHALL BE USED. NO DIMENSIONS SHALL BE SCALED FROM THE DRAWINGS
 3. ALL LEVELS ARE IN METRES AND ARE TO MALIN HEAD DATUM
 4. ALL COORDINATES ARE IN METRES AND ARE TO IRISH TRANSVERSE MERCATOR
 5. DRAWINGS ARE TO BE READ IN CONJUNCTION WITH THE SPECIFICATION

- LEGEND:
- x — x — EXTENT OF WORKS
 - PROPOSED RAISED CYCLE TRACK
 - PROPOSED PED/CYCLIST SHARED SPACE
 - PROPOSED FOOTPATH
 - CARRIAGEWAY
 - PROPOSED RAISED TABLE/RAMP
 - PROPOSED GRASS VERGE
 - PROPOSED CONTROLLED TACTILES
 - PROPOSED UNCONTROLLED TACTILES
 - PROPOSED LADDER AND TRAMLINE TACTILES
 - PROPOSED KERBLINE
 - EXISTING KERB TO BE RETAINED
 - BOLLARDS
 - SIGN POST

© ORDNANCE SURVEY IRELAND LICENSE NR. AR 0082523. ORDNANCE SURVEY IRELAND & GOVERNMENT OF IRELAND
ATKINS WILL NOT BE HELD LIABLE FOR THE USE OF THIS DATA ON ANY PROJECT OTHER THAN THE PROJECT:

Risk Level	Atkins Base Line - Low Risk
	Atkins Sensitive - Medium Risk
	Atkins Private - High Risk
	Client Critical - Already Marked



Rev	Description	By	Date	Chk'd	Rev'd	Auth
P05	FOR PLANNING		IC 18.05.26	VC	NVB	NVB
P04	FOR PLANNING		IC 02.04.26	VC	NVB	NVB
P03	FOR PLANNING		IC 09.03.26	VC	NVB	NVB
P02	FOR PLANNING		IC 23.01.26	VC	NVB	NVB
P01	FOR PLANNING		IC 25.11.25	VC	NVB	NVB

AtkinsRéalis

AtkinsRéalis House, 150-155 Ainslie Business Park, Swords, Co. Dublin
Tel (+353) 01 810 8000
Fax (+353) 01 810 8001

Unit 2B, 2200 Cork Airport Business Park, Cork
Tel (+353) 021 429 0300
Fax (+353) 021 429 0360

1st Floor Technology House Parkmore Technology Park, Galway
Tel (+353) 091 786 050
Fax (+353) 091 779 830

Client: WICKLOW COUNTY COUNCIL

Project: GREYSTONES PEDESTRIAN & CYCLIST IMPROVEMENT SCHEME

Purpose		FOR PLANNING				
Title		GENERAL ARRANGEMENT SHEET 4				
Original Scale		Drawn	Checked	Reviewed	Authorised	
1:250 at A1		IC	VC	NVB	NVB	
1:500 at A3		Date 18.05.26	Date 18.05.26	Date 18.05.26	Date 18.05.26	
Status	Drawing Number	Rev				
S3	100122987-ATK-XX-XX-DR-C-950104	P05				