
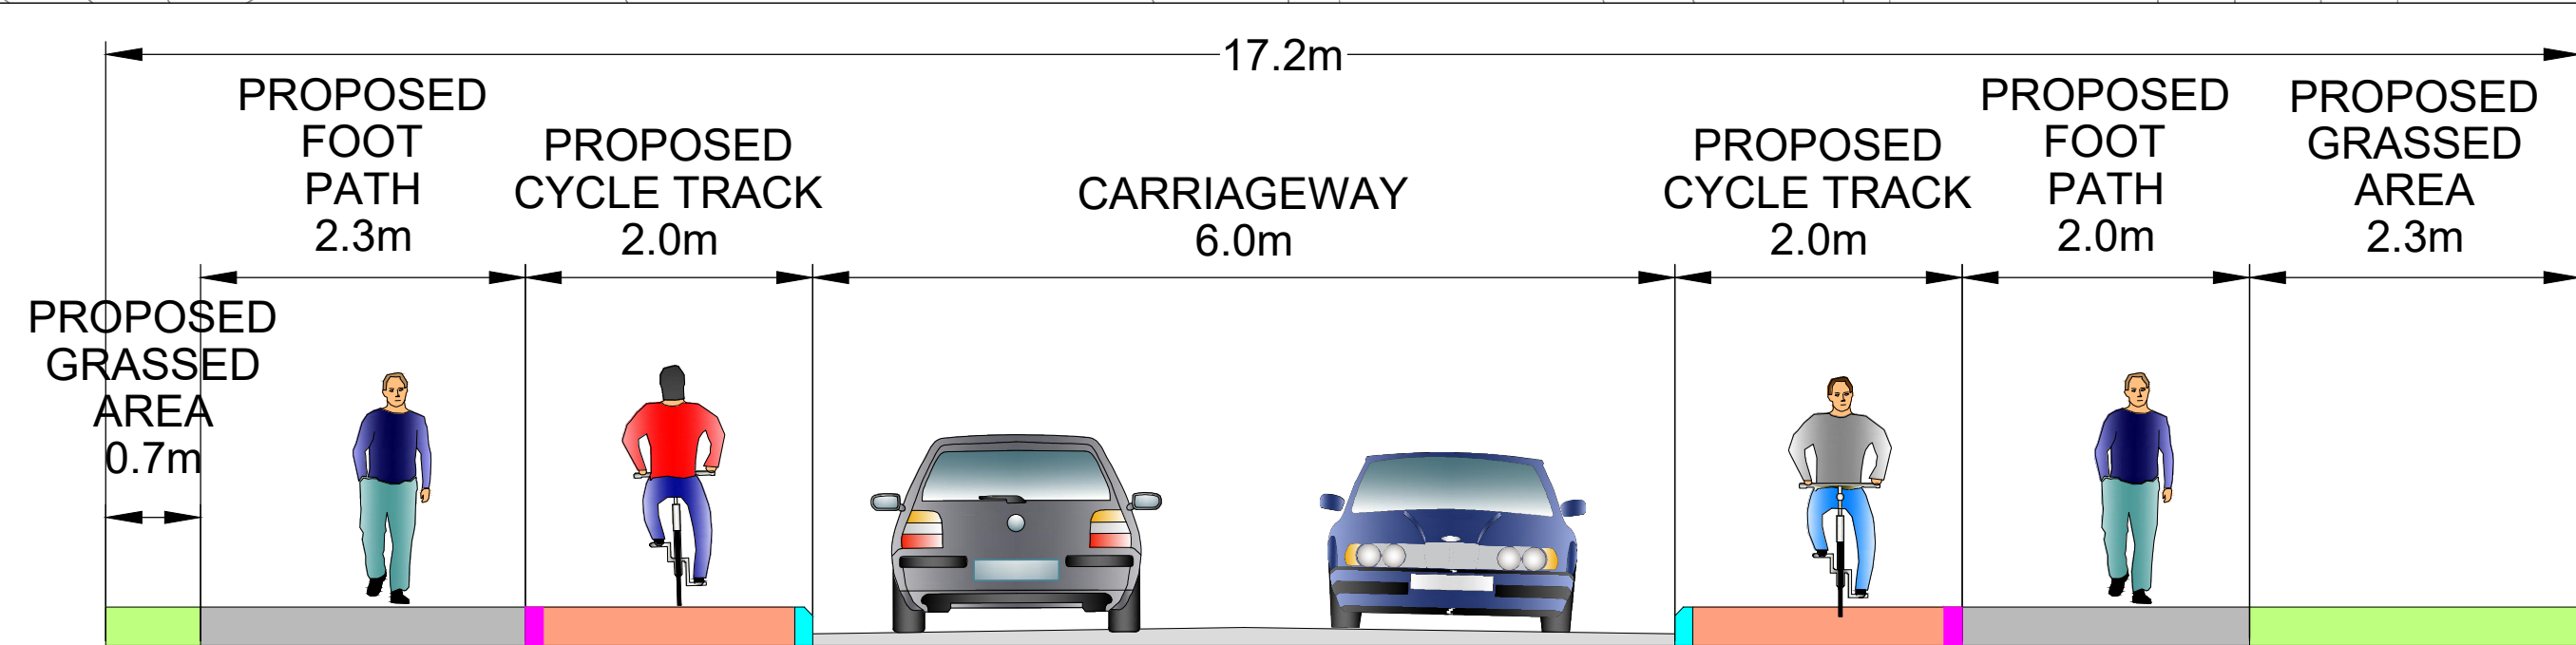


100
0 10
A1

DO NOT SCALE

File: 0122987-ATK-XX-XX-06-C-950101.dwg
Date: Apr 02, 2026 - 1:34pm
Plotted by: COLB3101

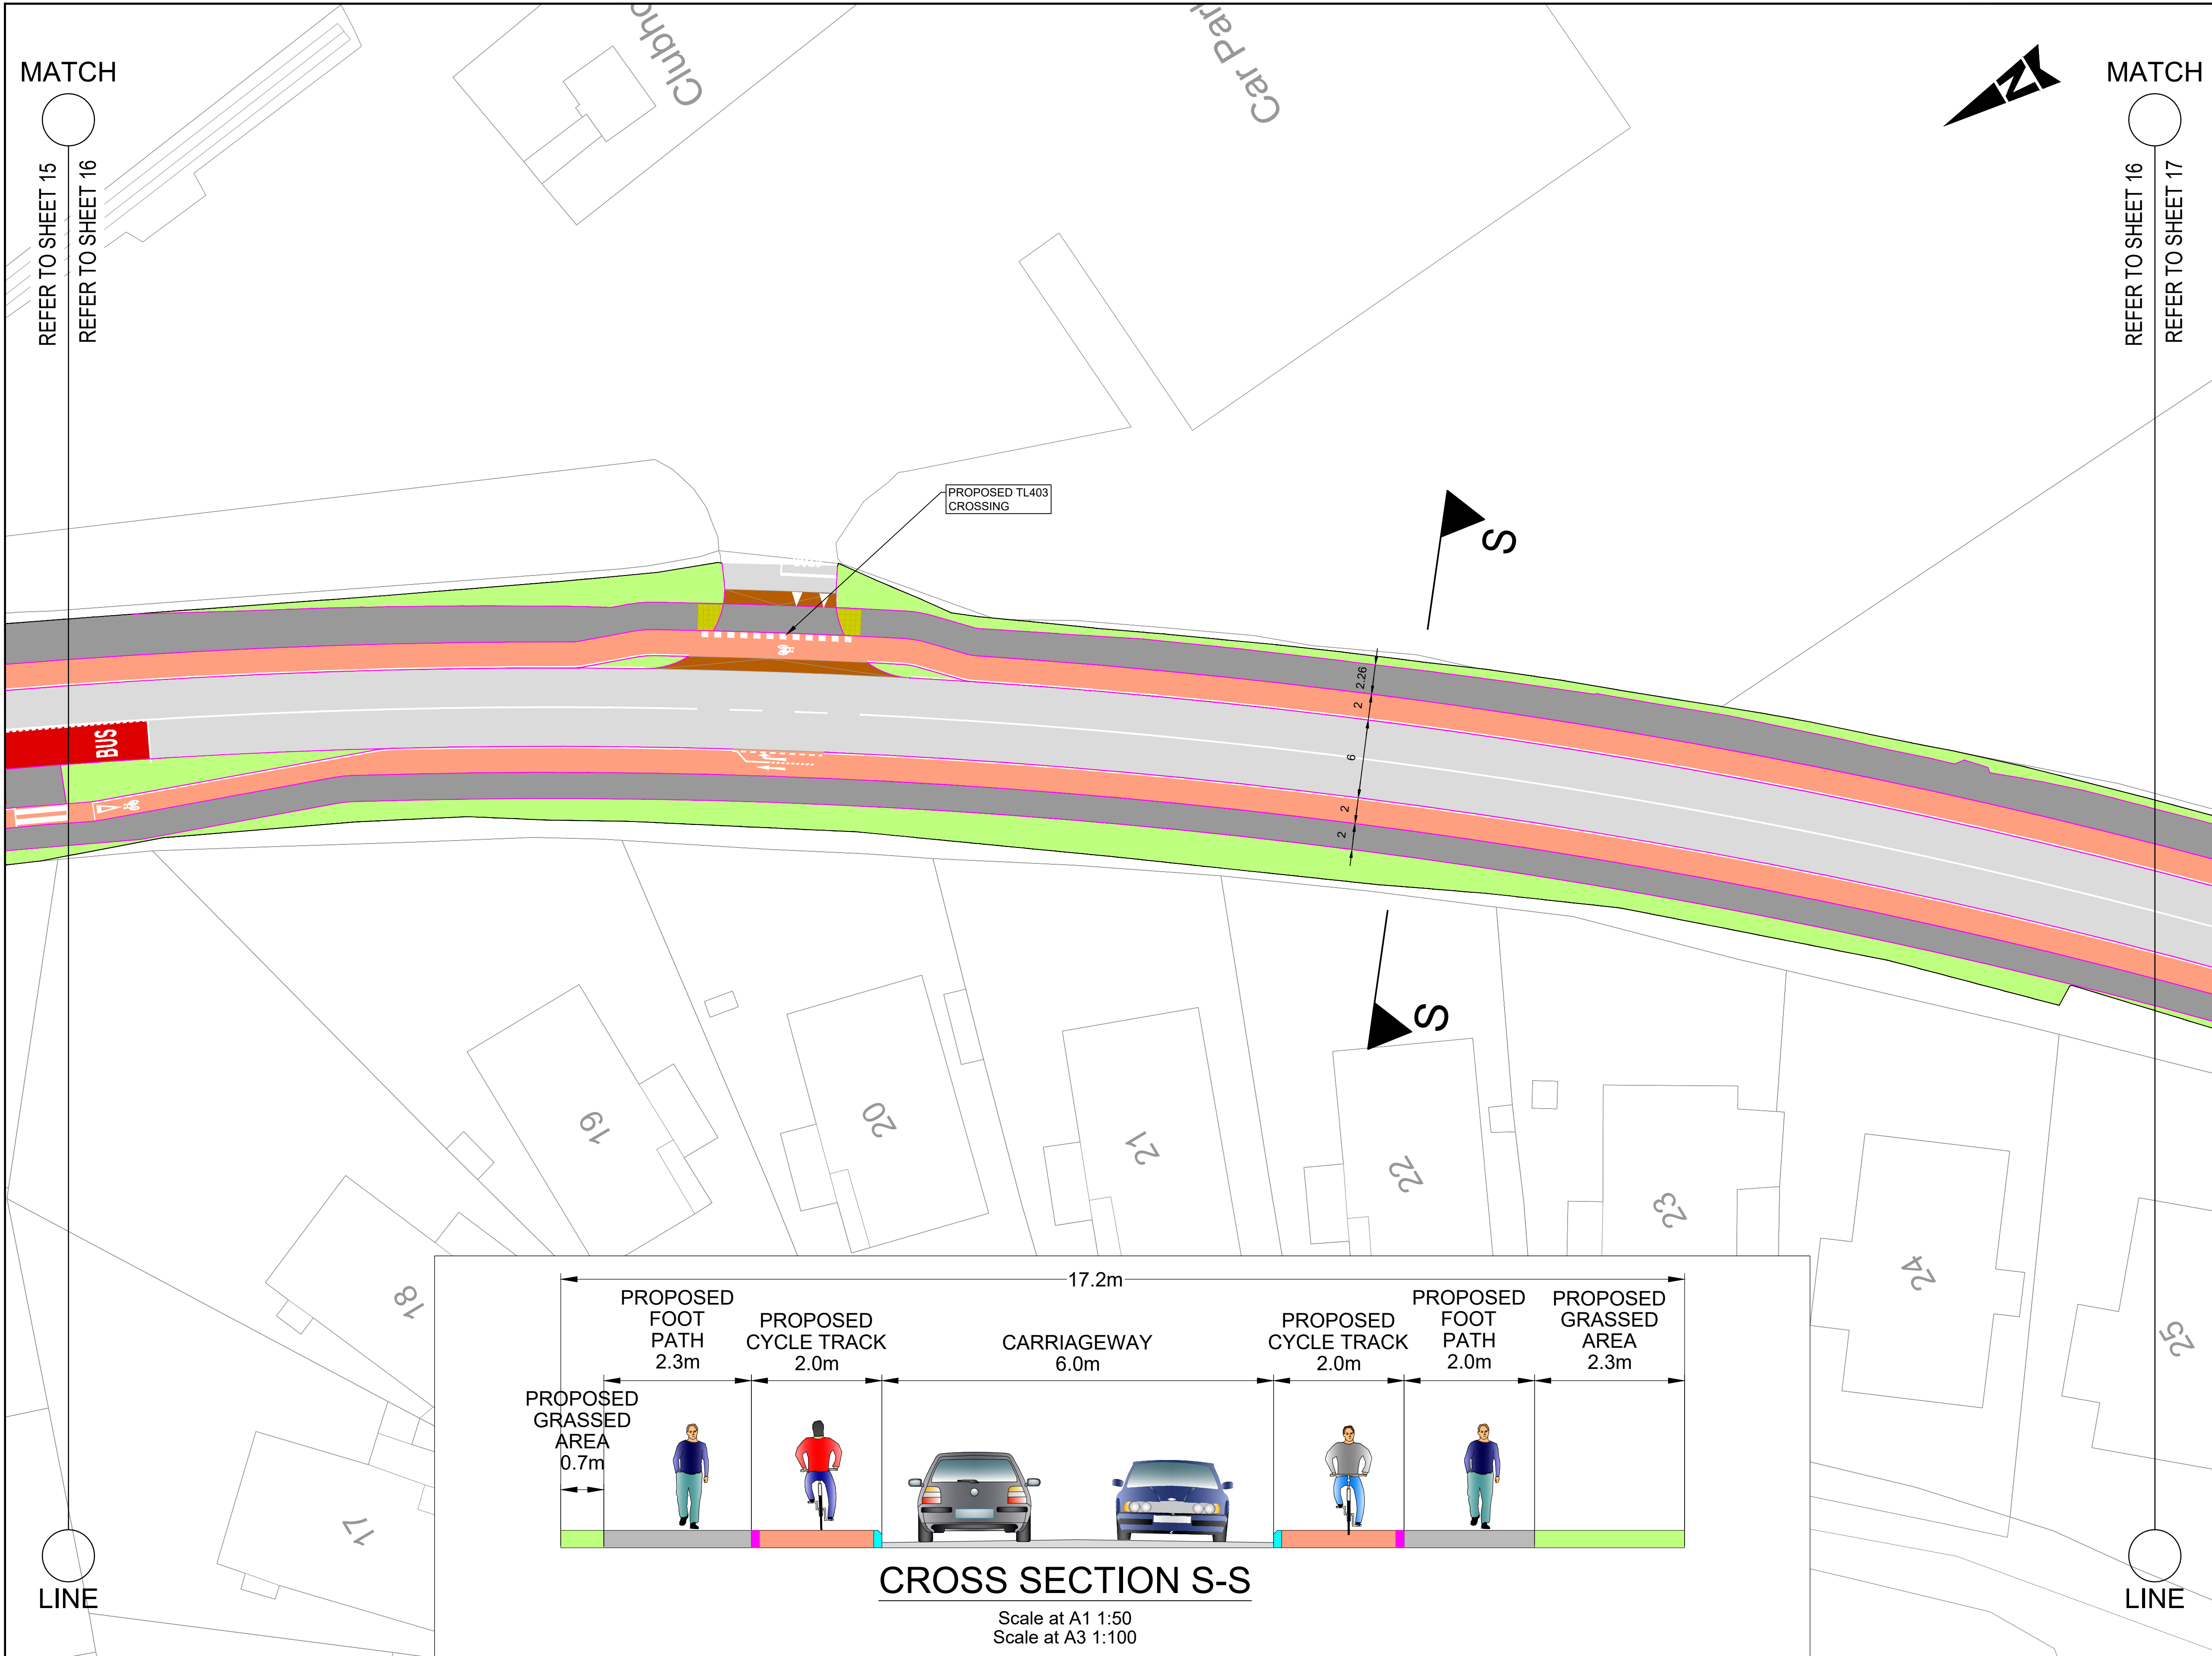

CROSS SECTION S-S

Scale at A1 1:50
Scale at A3 1:100

- GENERAL NOTES
1. ALL DIMENSIONS ARE IN MILLIMETRES UNLESS NOTED OTHERWISE
 2. ONLY WRITTEN DIMENSIONS SHALL BE USED. NO DIMENSIONS SHALL BE SCALED FROM THE DRAWINGS
 3. ALL LEVELS ARE IN METRES AND ARE TO MALIN HEAD DATUM
 4. ALL COORDINATES ARE IN METRES AND ARE TO IRISH TRANSVERSE MERCATOR
 5. DRAWINGS ARE TO BE READ IN CONJUNCTION WITH THE SPECIFICATION

- LEGEND:
- PROPOSED RAISED CYCLE TRACK
 - PROPOSED PED/CYCLIST SHARED SPACE
 - PROPOSED FOOTPATH
 - CARRIAGEWAY
 - PROPOSED RAISED TABLE/RAMP
 - EXISTING RAISED TABLE/RAMP
 - PROPOSED GRASS VERGE
 - PROPOSED CONTROLLED TACTILES
 - PROPOSED UNCONTROLLED TACTILES
 - PROPOSED LADDER AND TRAMLINE TACTILES
 - GUIDANCE TACTILES
 - PROPOSED KERBLINE
 - EXISTING KERB TO BE RETAINED
 - BOLLARDS
 - SIGN POST
 - BELISHA BEACON
 - TRAFFIC SIGNAL (PRIMARY)
 - TRAFFIC SIGNAL (SECONDARY)
 - TWO LIGHT PEDESTRIAN SIGNAL
 - BUS STOP
 - BUS SHELTER
 - PEDESTRIAN BRIDGE

© ORDNANCE SURVEY IRELAND LICENSE NR. AR 0082523. ORDNANCE SURVEY IRELAND & GOVERNMENT OF IRELAND
ATKINS WILL NOT BE HELD LIABLE FOR THE USE OF THIS DATA ON ANY PROJECT OTHER THAN THE PROJECT:

Risk Level	Atkins Base Line - Low Risk
	Atkins Sensitive - Medium Risk
	Atkins Private - High Risk
	Client Critical - Already Marked



P04	FOR PLANNING	IC	02.04.26	VC	NVB	NVB
P03	FOR PLANNING	IC	09.03.26	VC	NVB	NVB
P02	FOR PLANNING	IC	23.01.26	VC	NVB	NVB
P01	FOR PLANNING	IC	25.11.25	VC	NVB	NVB
Rev	Description	By	Date	Chk'd	Rev'd	Auth

AtkinsRéalis House, 150-155 Airside
Business Park, Swords, Co. Dublin
Tel (+353) 01 810 8000
Fax (+353) 01 810 8001

Unit 2B, 2200 Cork Airport
Business Park, Cork
Tel (+353) 021 429 0300
Fax (+353) 021 429 0360

1st Floor Technology House
Parkmore Technology Park, Galway
Tel (+353) 091 786 050
Fax (+353) 091 779 830

Client

WICKLOW COUNTY COUNCIL

Project

GREYSTONES PEDESTRIAN & CYCLIST IMPROVEMENT SCHEME

Purpose		FOR PLANNING				
Title		GENERAL ARRANGEMENT SHEET 16				
Original Scale		1:250 at A1	Drawn	IC	Checked	VC
1:500 at A3		Date 02.04.26	Date 02.04.26	Date 02.04.26	Date 02.04.26	Reviewed
Status		S3	Drawing Number		Rev	
			100122987-ATK-XX-XX-DR-C-950116		P04	