


Phoenix 2 High Capacity Twin Pack 15 (with Elite 2 6x2ML chassis)	
Overall Length	9.040m
Overall Width	2.500m
Overall Body Height	3.205m
Min Body Ground Clearance	0.410m
Track Width	2.500m
Lock to lock time	4.00s
Kerb to Kerb Turning Radius	7.800m

GENERAL NOTES:

1. ALL DIMENSIONS AND LEVELS TO BE VERIFIED ON SITE PRIOR TO COMMENCEMENT OF THE WORKS. ANY DISCREPANCIES TO BE REPORTED TO THE ENGINEER.
2. THIS DRAWING IS TO BE READ IN CONJUNCTION WITH THE RELEVANT ARCHITECT'S AND OTHER ENGINEERING DRAWINGS.

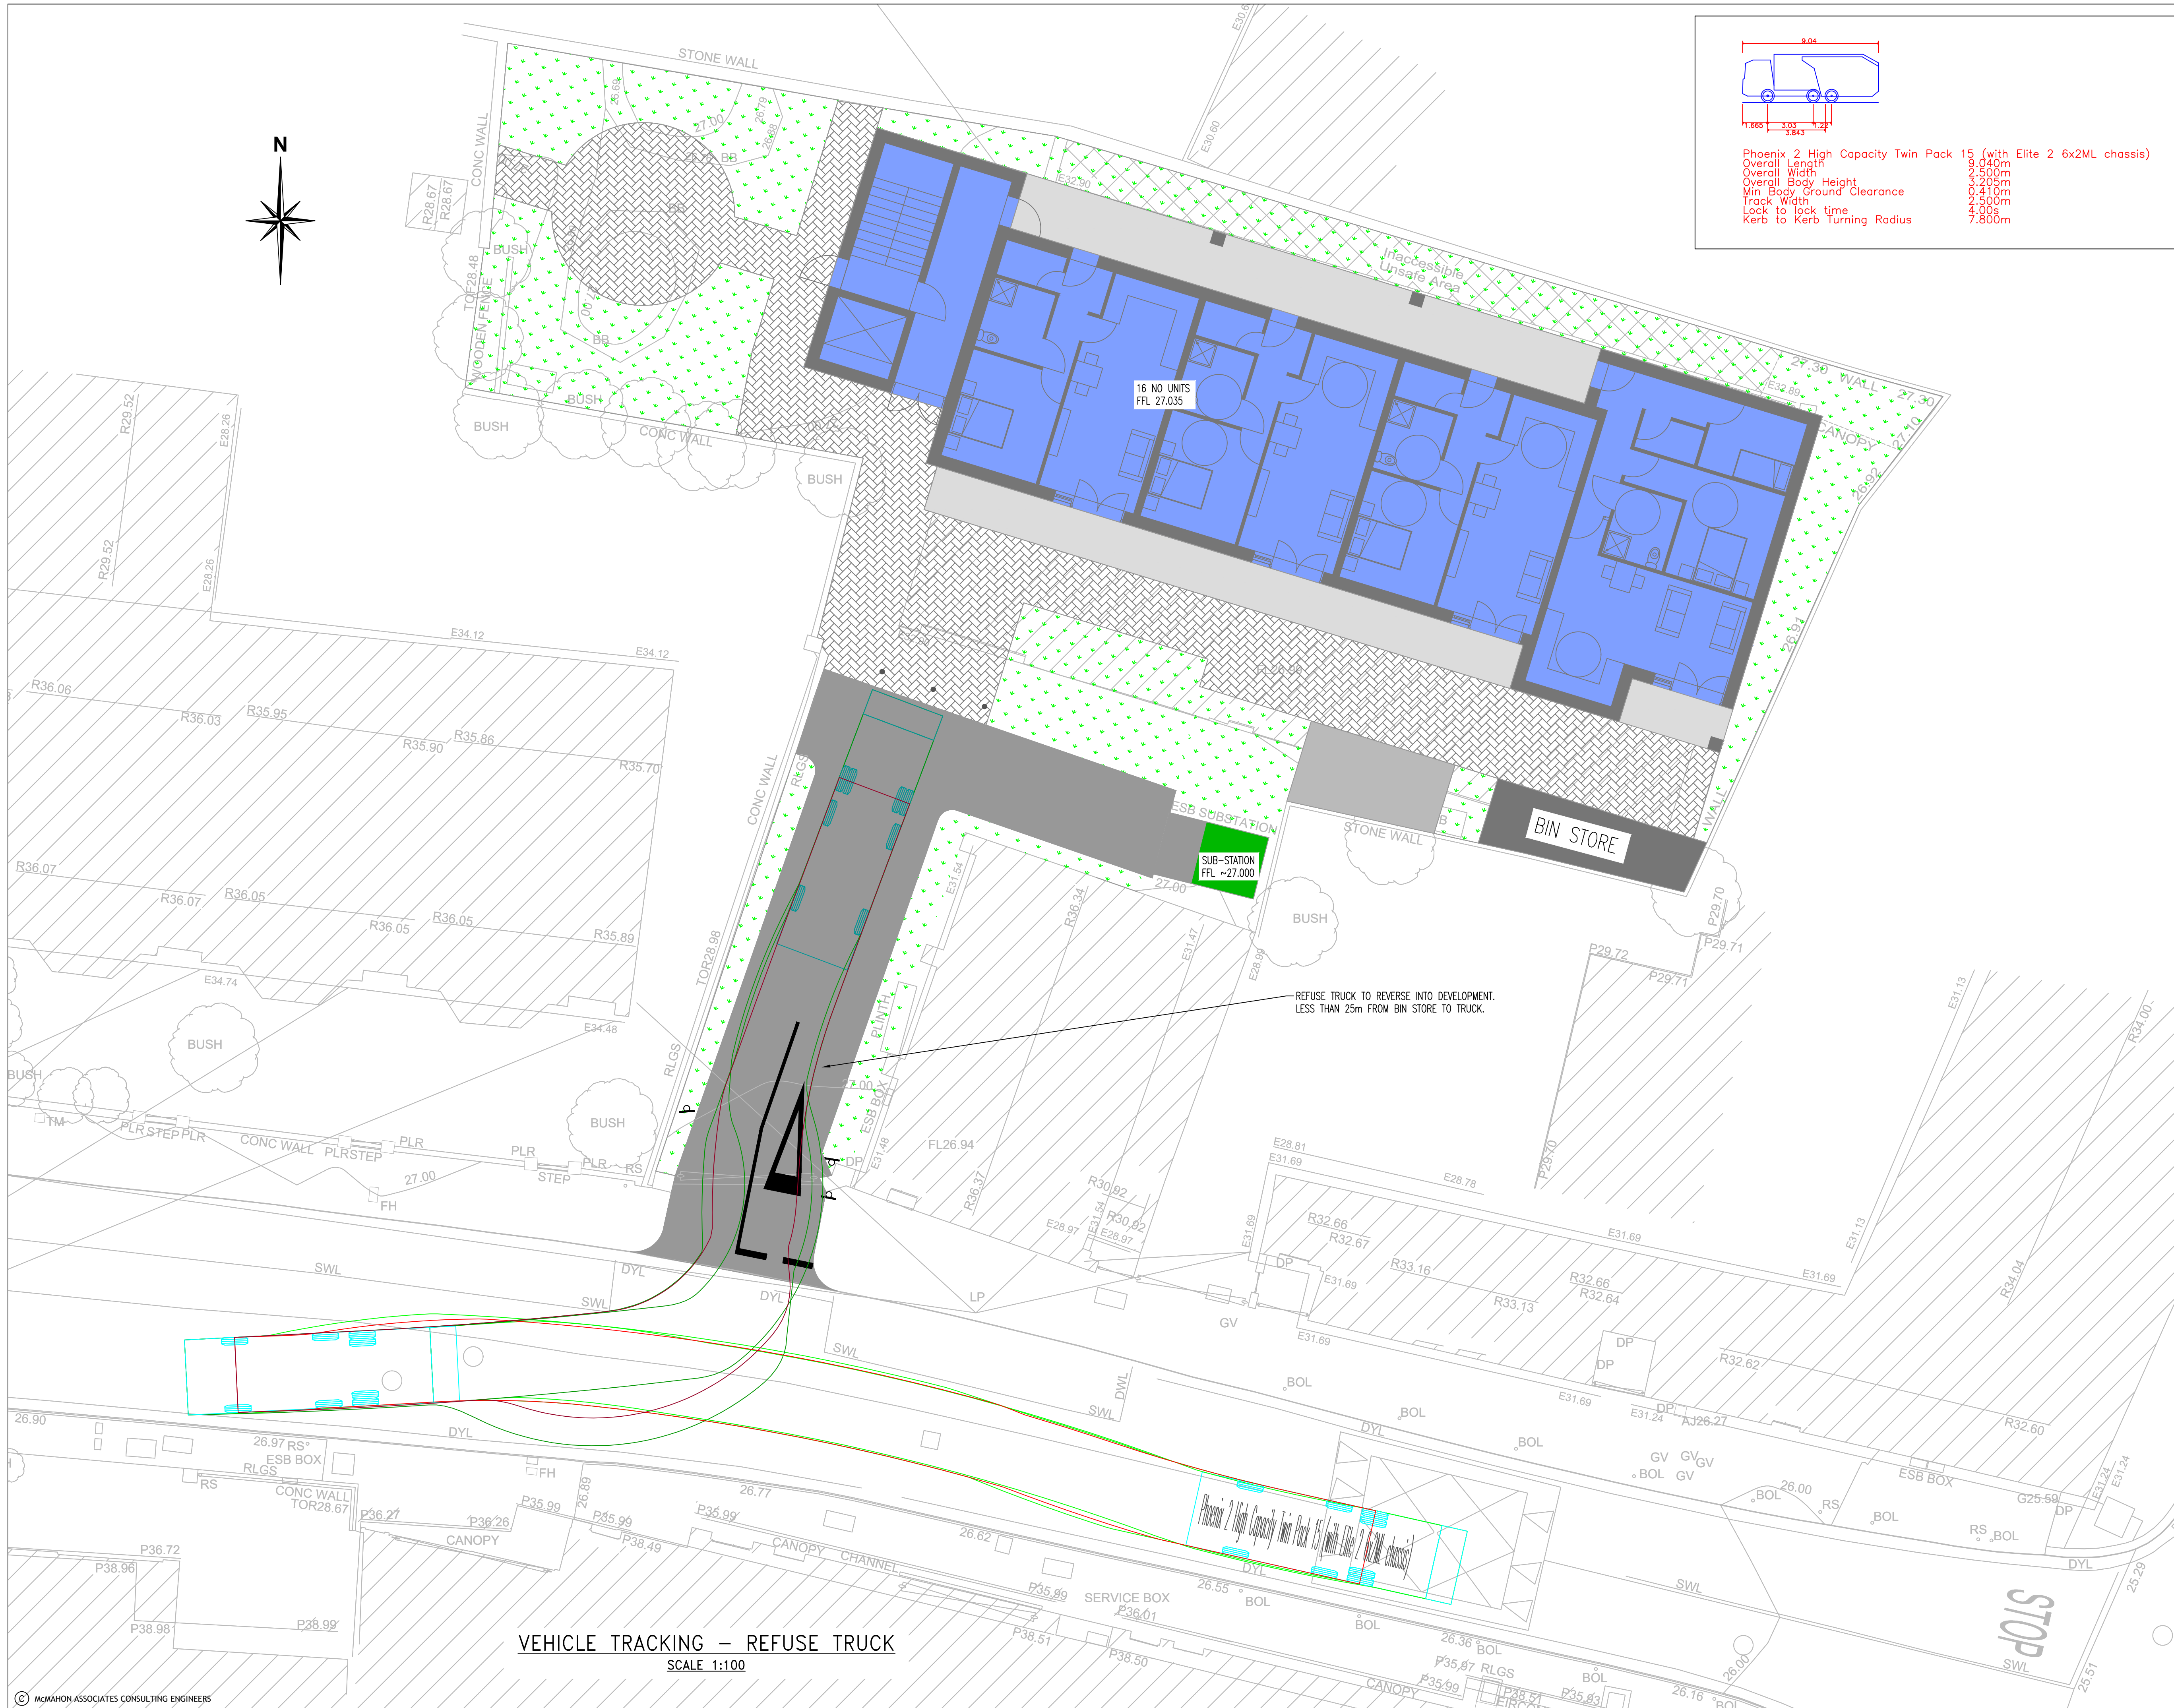

A	06.08.26	TRACKING MANEUVER UPDATED	SMC	PM
REV	DATE	DESCRIPTION	BY	AP

DRAWING STATUS:
PART_8_PLANNING

CLIENT:

WICKLOW COUNTY COUNCIL

ARCHITECT:

WICKLOW COUNTY COUNCIL

JOB DESCRIPTION	
-----------------	--

16 NO. UNIT APARTMENT DEVELOPMENT,
PARNELL ROAD, BRAY, CO. WICKLOW

DRAWING TITLE

VEHICLE TRACKING -
REFUSE TRUCK

PROJECT No.:

P-3953

DRAWING No.:
C-06

REV. No.:

A

SCALE:

SHEET:	
--------	--

1:100

	A1
CHECKED BY:	

DRAWN BY: SMC

CHECKED BY:	PMG
-------------	-----

AAC

Mahon

Math 101

Associate

Consulting C

Civil & Structural Engineer

Environ

ntal Engineers, PSDP &

The Mill

Drogheda, Co. Lou

t: 041 41

383 e: info@mcmat
