


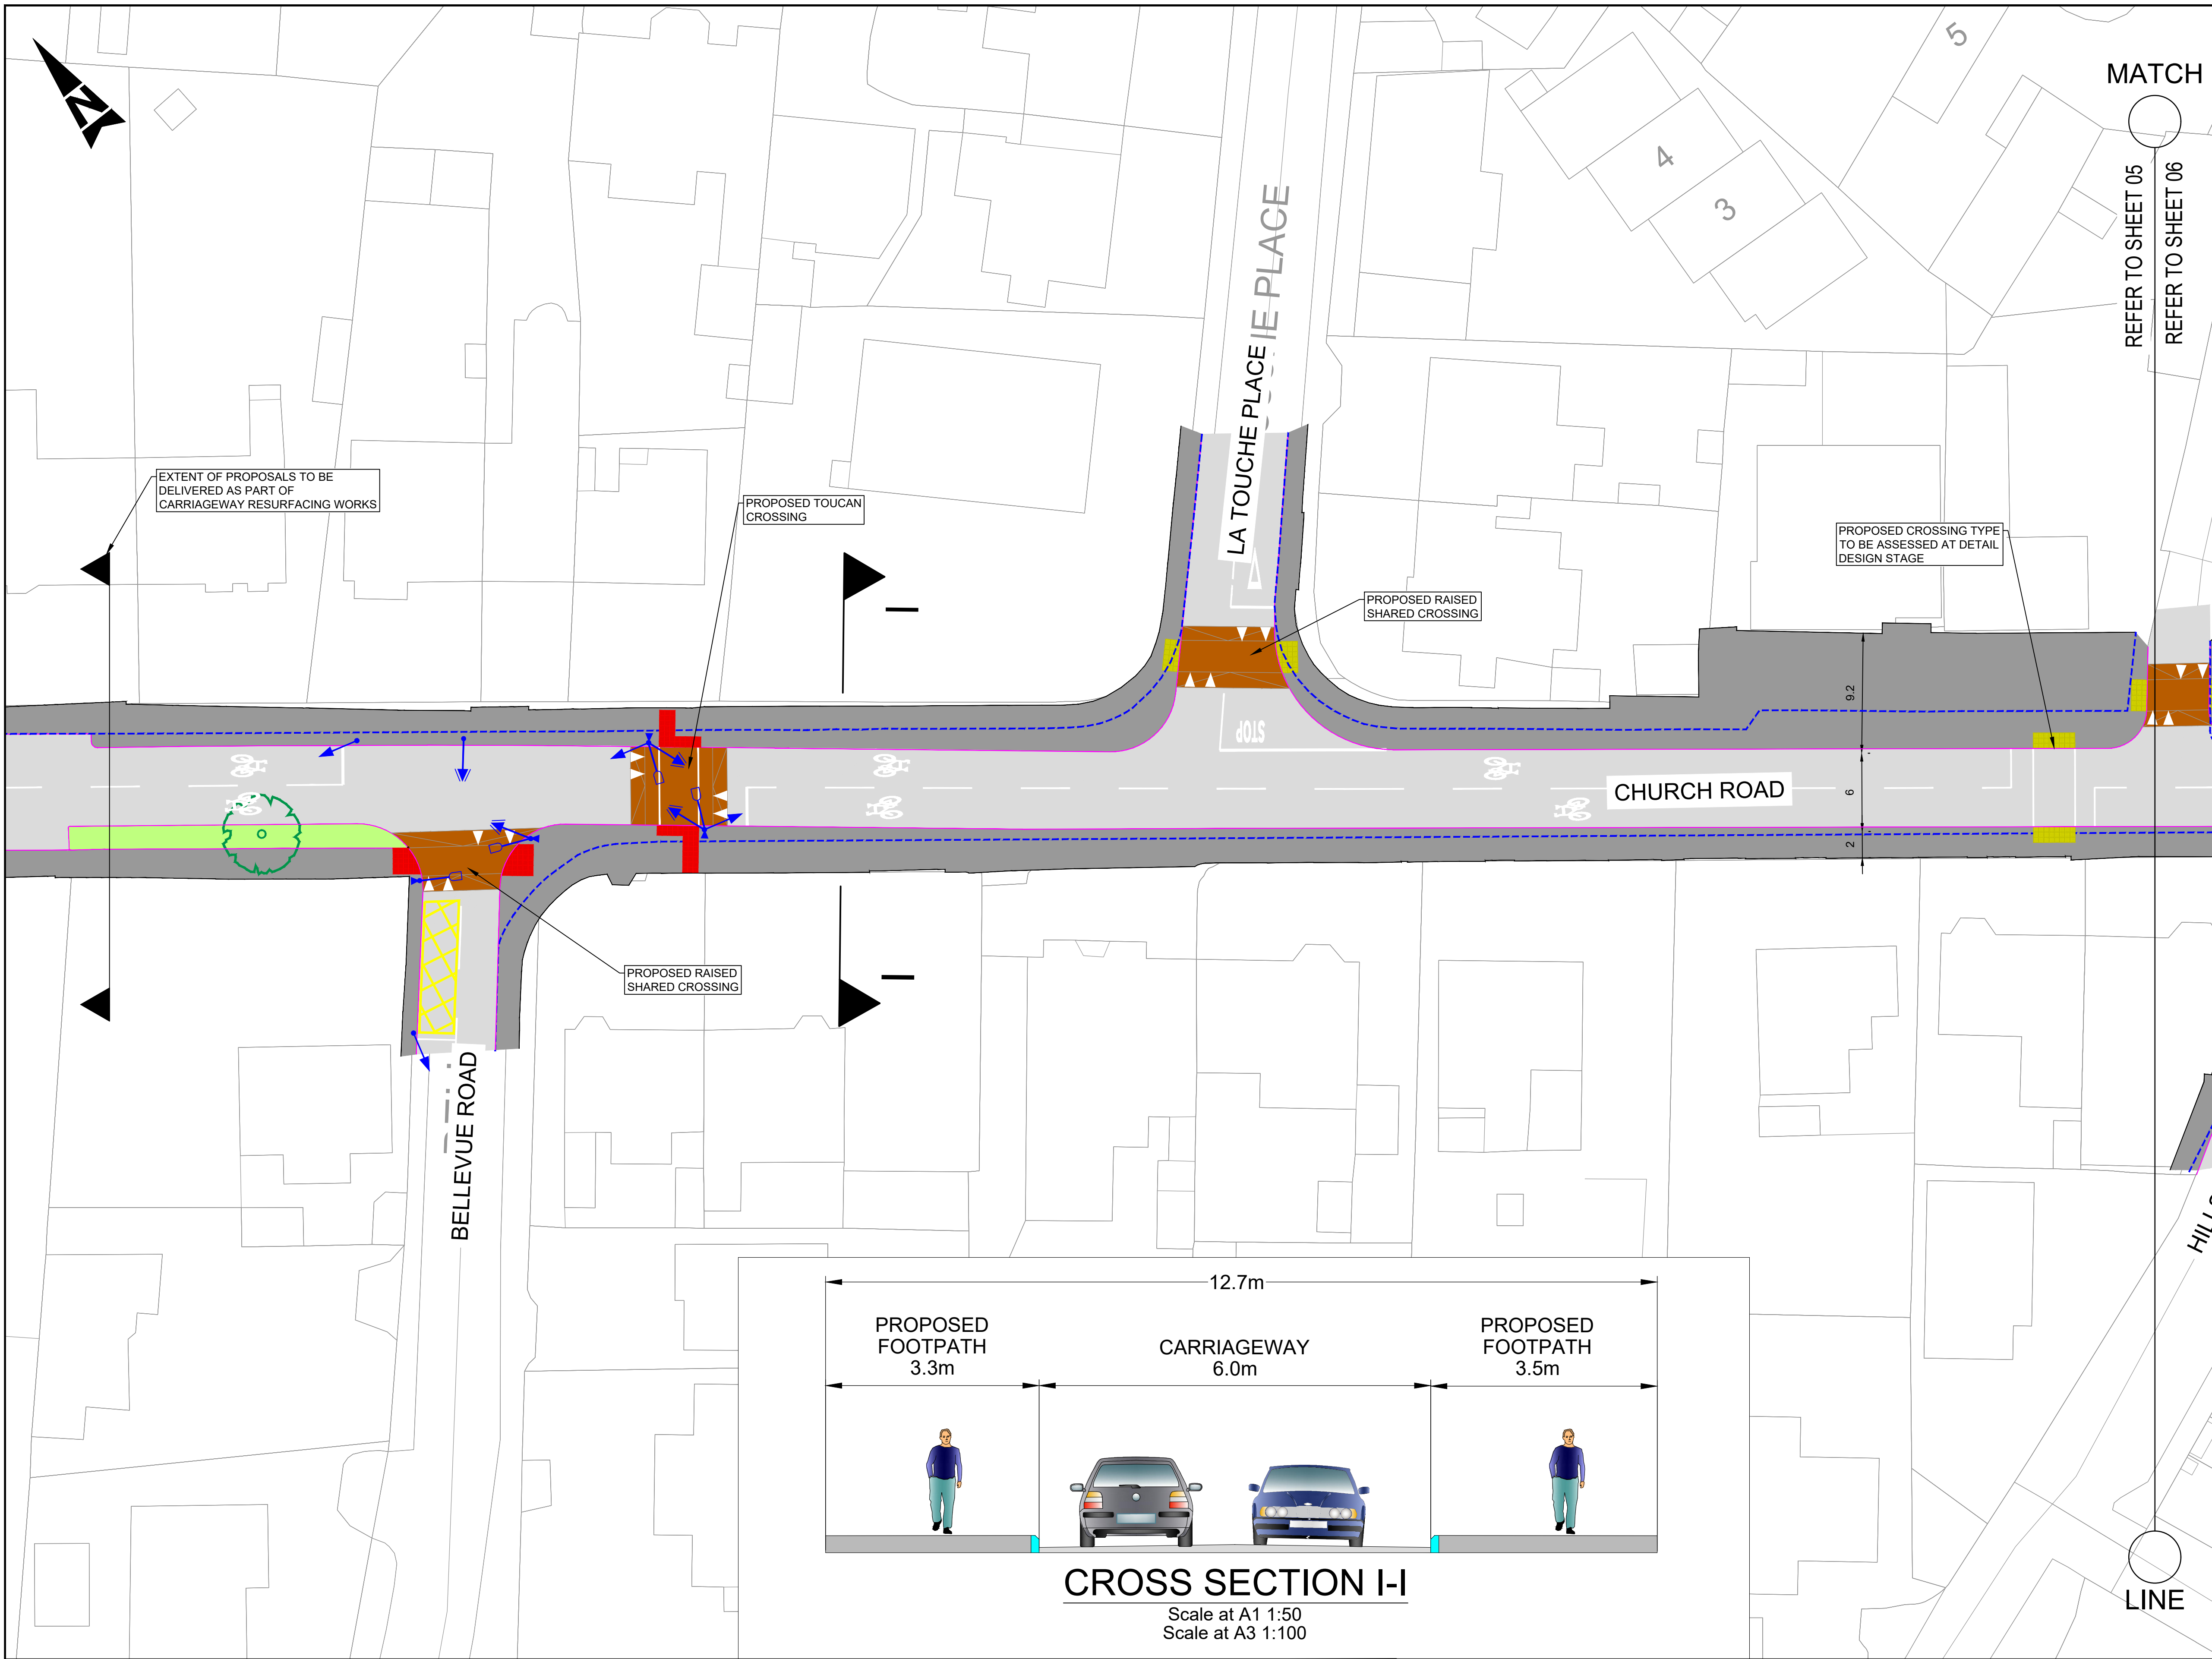

- GENERAL NOTES
1. ALL DIMENSIONS ARE IN MILLIMETRES UNLESS NOTED OTHERWISE
 2. ONLY WRITTEN DIMENSIONS SHALL BE USED. NO DIMENSIONS SHALL BE SCALED FROM THE DRAWINGS
 3. ALL LEVELS ARE IN METRES AND ARE TO MALIN HEAD DATUM
 4. ALL COORDINATES ARE IN METRES AND ARE TO IRISH TRANSVERSE MERCATOR
 5. DRAWINGS ARE TO BE READ IN CONJUNCTION WITH THE SPECIFICATION

- LEGEND:
- PROPOSED RAISED CYCLE TRACK
 - PROPOSED PED/CYCLIST SHARED SPACE
 - PROPOSED FOOTPATH
 - CARRIAGEWAY
 - PROPOSED RAISED TABLE/RAMP
 - EXISTING RAISED TABLE/RAMP
 - PROPOSED GRASS VERGE
 - PROPOSED CONTROLLED TACTILES
 - PROPOSED UNCONTROLLED TACTILES
 - PROPOSED LADDER AND TRAMLINE TACTILES
 - GUIDANCE TACTILES
 - PROPOSED KERBLINE
 - EXISTING KERB TO BE RETAINED
 - BOLLARDS
 - SIGN POST
 - BELISHA BEACON
 - TRAFFIC SIGNAL (PRIMARY)
 - TRAFFIC SIGNAL (SECONDARY)
 - TWO LIGHT PEDESTRIAN SIGNAL
 - BUS STOP
 - BUS SHELTER
 - PEDESTRIAN BRIDGE

© ORDNANCE SURVEY IRELAND LICENSE NR. AR 0082523. ORDNANCE SURVEY IRELAND & GOVERNMENT OF IRELAND

ATKINS WILL NOT BE HELD LIABLE FOR THE USE OF THIS DATA ON ANY PROJECT OTHER THAN THE PROJECT:

Risk Level	Atkins Base Line - Low Risk
	Atkins Sensitive - Medium Risk
	Atkins Private - High Risk
	Client Critical - Already Marked

WICKLOW
ENDLESS OPPORTUNITIES

NTA
Údarás Náisiúnta Iompair
National Transport Authority

Rev	Description	By	Date	Chk'd	Rev'd	Auth
P04	FOR PLANNING		IC 02.04.26	VC	NVB	NVB
P03	FOR PLANNING		IC 09.03.26	VC	NVB	NVB
P02	FOR PLANNING		IC 23.01.26	VC	NVB	NVB
P01	FOR PLANNING		IC 25.11.25	VC	NVB	NVB

AtkinsRéalis

AtkinsRéalis House, 150-155 Ainslie Business Park, Swords, Co. Dublin
Tel (+353) 01 810 8000
Fax (+353) 01 810 8001

Unit 2B, 2200 Cork Airport Business Park, Cork
Tel (+353) 021 429 0300
Fax (+353) 021 429 0360

1st Floor Technology House Parkmore Technology Park, Galway
Tel (+353) 091 786 050
Fax (+353) 091 779 830

Client: WICKLOW COUNTY COUNCIL

Project: GREYSTONES PEDESTRIAN & CYCLIST IMPROVEMENT SCHEME

GENERAL ARRANGEMENT SHEET 5									
Original Scale		Drawn		Checked		Reviewed		Authorised	
1:250 at A1		IC		VC		NVB		NVB	
1:500 at A3		Date	02.04.26	Date	02.04.26	Date	02.04.26	Date	02.04.26
Status	Drawing Number							Rev	
S3	100122987-ATK-XX-XX-DR-C-950105							P04	