


1 North Landscape Layout
SCALE - 1 : 500

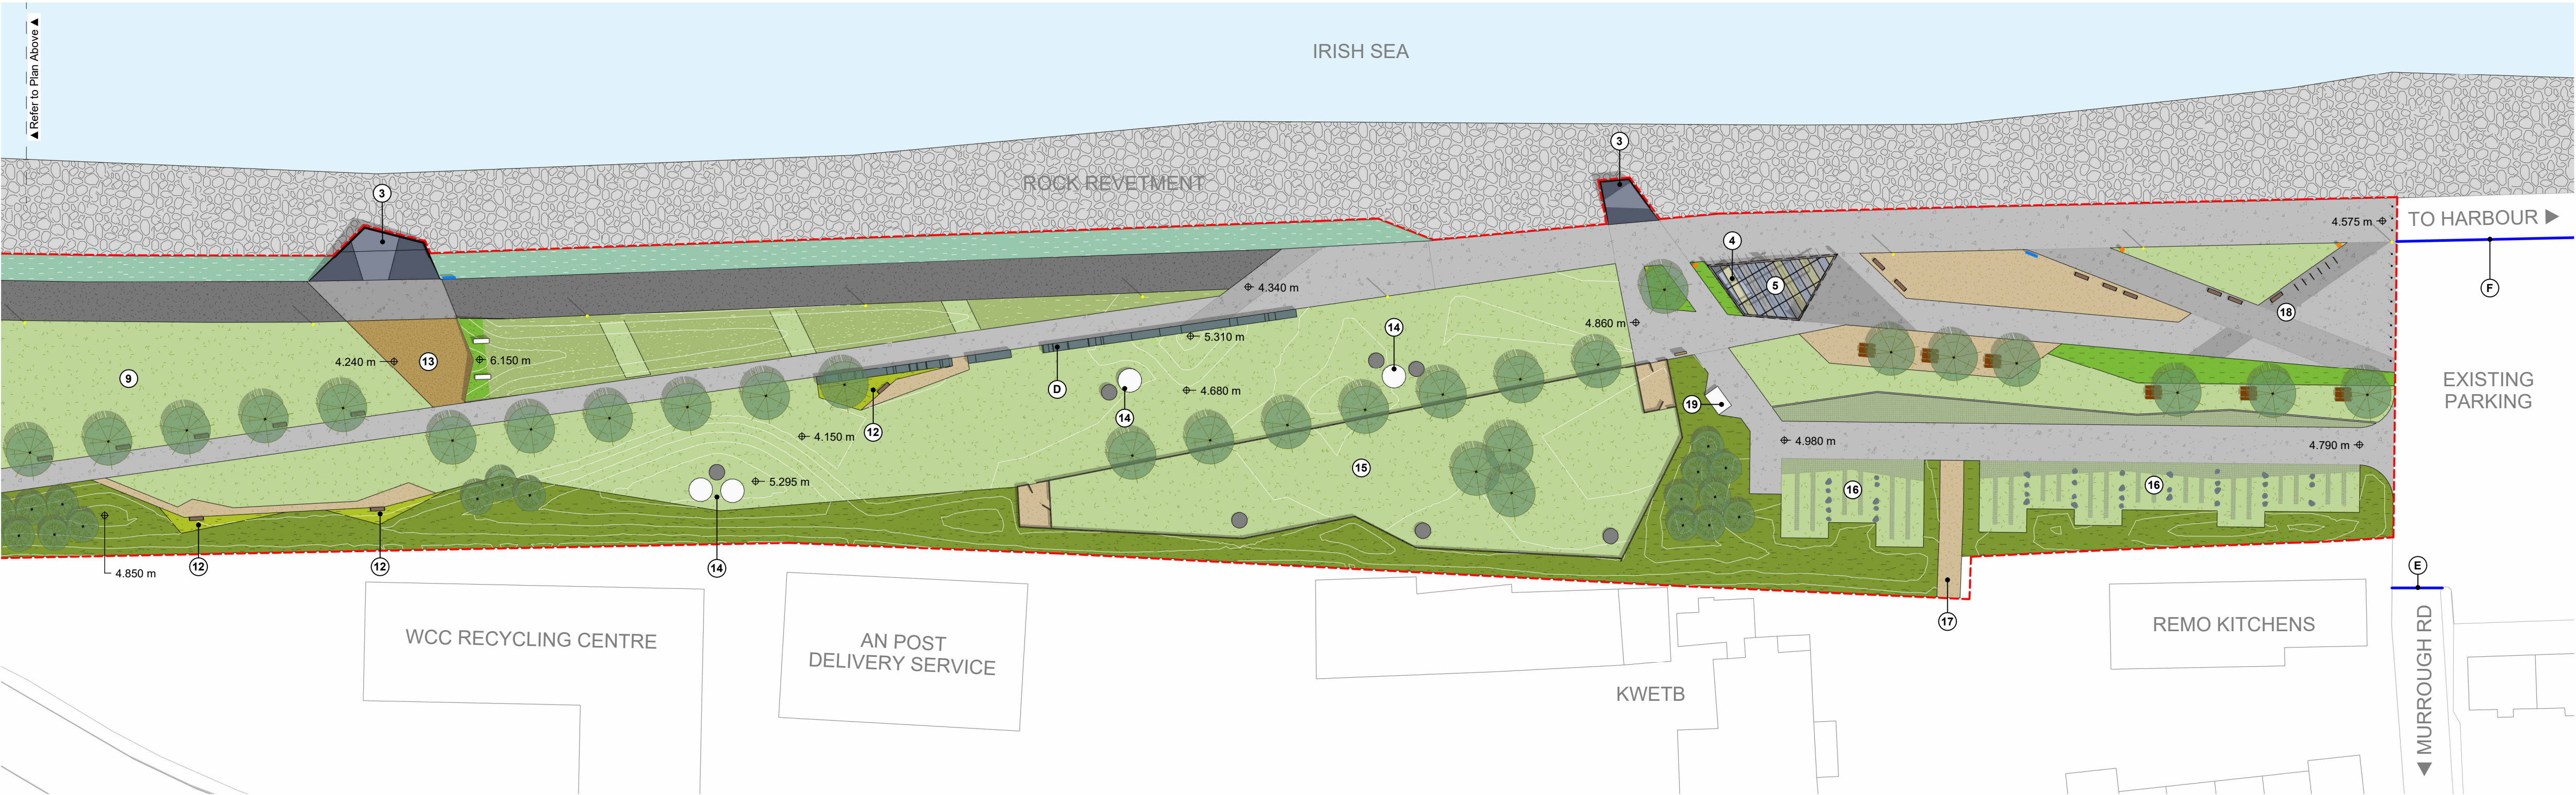

2 South Landscape Layout
SCALE - 1 : 500

NOTES

PROPOSED

1. STAIRS, TERRACES AND SEATING
2. NORTHERN ENTRANCE PLAZA
3. FEATURE VIEWING PLATFORM (SEE SHEET 901 FOR DETAIL)
4. AUTOMATED PUBLIC TOILETS (SEE SHEET 911 FOR DETAIL)
5. GLAZED SHELTER
6. TEEN ZONE / EXTENDED PLAYGROUND AND CLIMBING WALL
7. PUMP TRACK
8. PERFORMANCE PAVILLION (SEE SHEET 921 FOR DETAIL)
9. GRASSED OPEN SPACE
10. CENTRAL ENTRANCE PLAZA
11. RECYCLING CENTRE EDGE WITH SIGNAGE
12. SENSORY GARDEN AREAS
13. MEMORIAL GARDEN RELOCATED TO CENTRAL LOCATION

14. EXERCISE NODES
15. FENCED DOG PARK
16. VEHICLE CAMPING SPACES
17. PEDESTRIAN LINK TO KWETB
18. SOUTHERN ENTRANCE PLAZA
19. CAMPER WASTE FACILITIES

EXISTING / OUT OF SCOPE

- A. WCC PROPOSED ADDITIONAL PARKING (DESIGN / ACCESS TO BE RESOLVED)
- B. EXISTING PLAYGROUND SPACE
- C. EXISTING SKATEPARK
- D. EXISTING WALL RETAINED & DIVIDED FOR ACCESS
- E. EXISTING CARPARK BARRIER RECONFIGURED TO ACCOMMODATE LARGER VEHICLES
- F. EASTERN CARPARK PALISADE & WALL REMOVED OR REDEFINED

LEGEND

HARD LANDSCAPE SURFACES

- CONCRETE BRUSHED
- CONCRETE GROUND
- CONCRETE DARK
- RESIN BOUND AGGREGATE
- SELF BINDING GRAVEL
- GRP DECKING - LIGHT
- GRP DECKING - DARK
- ASPHALT RETAINED
- ROCK REVETMENT (COASTAL DEFENSES)

SOFT LANDSCAPE SURFACES

- GRASS
- GRASS - REINFORCED
- WILDFLOWER PLANTING
- ORNIMENTAL PLANTING
- NATIVE SHRUB PLANTING
- COASTAL STRIP PLANTING
- SENSORY PLANTING
- FEATURE / PARKLAND TREES
- TREE GROUPS

FIXTURES

- BENCH
- PICNIC BENCH
- CYCLE STANDS
- BOLLARDS
- BINS
- WAYFINDING / INTERPRETATION
- BOULDERS
- EXISTING LIGHTPOLES RETAINED

SYMBOLS

- PROPOSED SITE BOUNDARY
- SPOT ELEVATION

FOR FURTHER INFORMATION ON HARD AND SOFT LANDSCAPE FINISHES REFER TO DESIGN STATEMENT.

Drawing to be read in conjunction with 24272-2-D01 Design Statement



A 24.01.2025 Adjusted based on WCC comments
REV DATE COMMENTS

DRAFT FOR PLANNING ONLY

CUNNANE STRATTON REYNOLDS

LANDPLANNING & DESIGN

GAINSBORO HOUSE,
24 SUFFOLK STREET, DUBLIN 2
TEL 01 661 0419 FAX 01 661 0431
EMAIL info@csrlandplan.ie

PROJECT:
The Murrough Waterfront
Park Enhancement

DRAWING:
Landscape Layout

DATE: 13/12/24
SCALE: AS INDICATED @ A1
DRAWN: TS
CHECKED: MPO
DWG. NO: 24272-2-111