



AECOM
DOUGLAS BUSINESS CENTRE
CARRIGLINE ROAD
DOUGLAS
CORK
Tel: +353 (0)21 436 5006
www.aecom.com

- THIS DRAWING IS TO BE READ IN CONJUNCTION WITH ALL OTHER RELEVANT ENGINEERING DRAWINGS. ANY DISCREPANCIES, ERRORS OR OMISSIONS TO BE BROUGHT TO THE ATTENTION OF THE EMPLOYER.
- ALL DIMENSIONS TO BE CHECKED BY THE CONTRACTOR ON SITE PRIOR TO COMMENCEMENT OF WORKS.
- EMPLOYER'S REPRESENTATIVE TO BE INFORMED BY THE CONTRACTOR OF ANY DISCREPANCIES PRIOR TO THE COMMENCEMENT OF WORKS ON SITE.
- DIMENSIONS OF ALL BOUNDARIES AND ADJOINING ROADS TO BE CHECKED ON SITE PRIOR TO COMMENCEMENT OF WORKS.
- DO NOT SCALE. ALL MEASUREMENTS AND COORDINATES TO BE CHECKED ON SITE.
- EXISTING FENCE LINES ARE INDICATIVE AND ARE TO BE CONFIRMED ON SITE. EXISTING FENCINGS IS TO BE REVIEWED ON SITE AND REPLACED WHERE REQUIRED.
- EMERGENCY ACCESS POINTS ARE TO BE CLOSED OFF WITH DEMOUNTABLE BOLLARDS. KEYS TO BE HANDED OVER TO THE OVERSEEING ORGANISATION.
- EGREENWAY DRAINAGE IS TO BE OVER THE EDGE DRAINAGE.
- PROPOSED FENCELINE TO BE ERECTED IN ACCORDANCE WITH TII STANDARD DETAIL CC-SCD-00303.

I/R	DATE	DESCRIPTION
2	DEC 2023	ABP RFI UPDATE
1	MAY 2023	ABP RFI UPDATE
0	OCT 2021	ISSUED FOR PLANNING



60617025

PLAN AND PROFILE
LACKEN
SHEET 4 OF 18

60617025_SHT_DD_BLGWY_146.4

ORDNANCE SURVEY IRELAND LICENCE NO CYAL50317588
©ORDNANCE SURVEY IRELAND / GOVERNMENT OF IRELAND

ISO A1 594mm x 841mm
Approved: EOM
Checked: MC
Designer: CL
Project Management Initials:

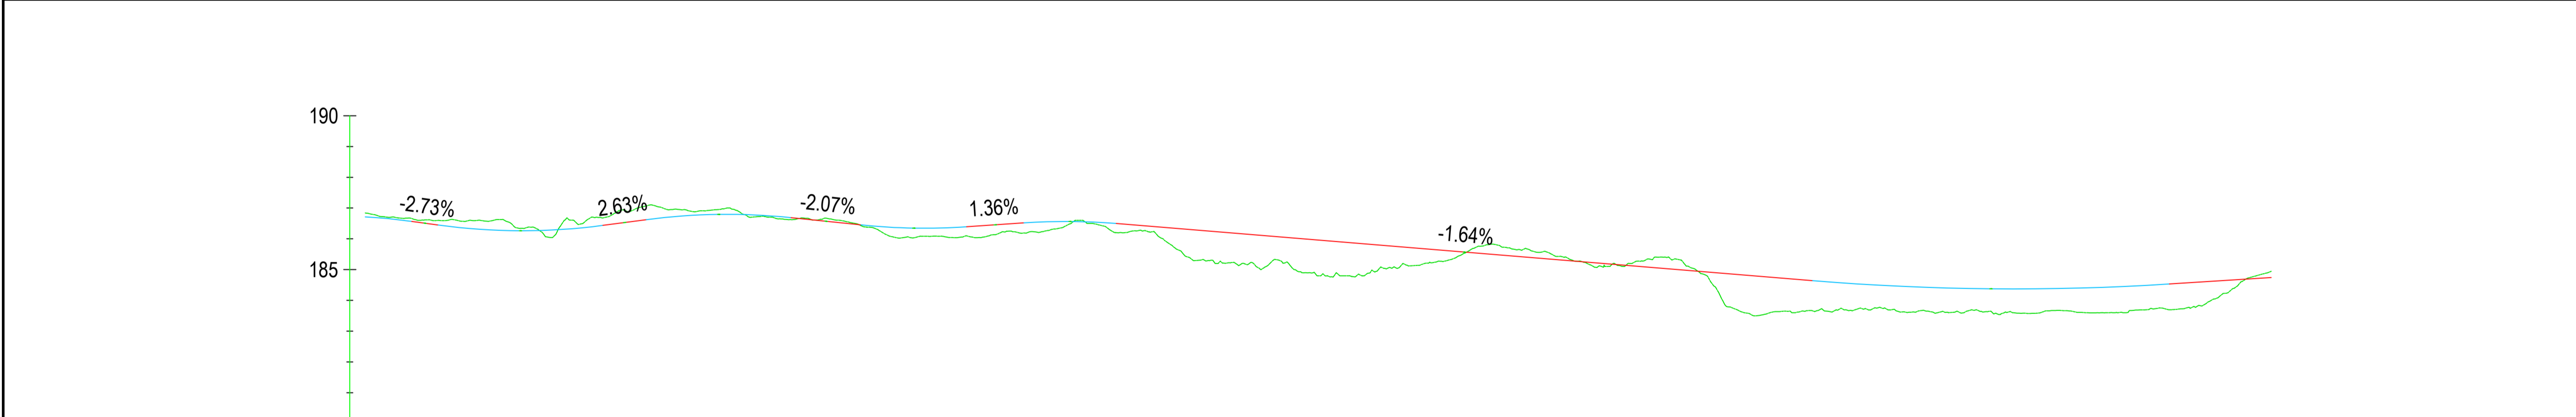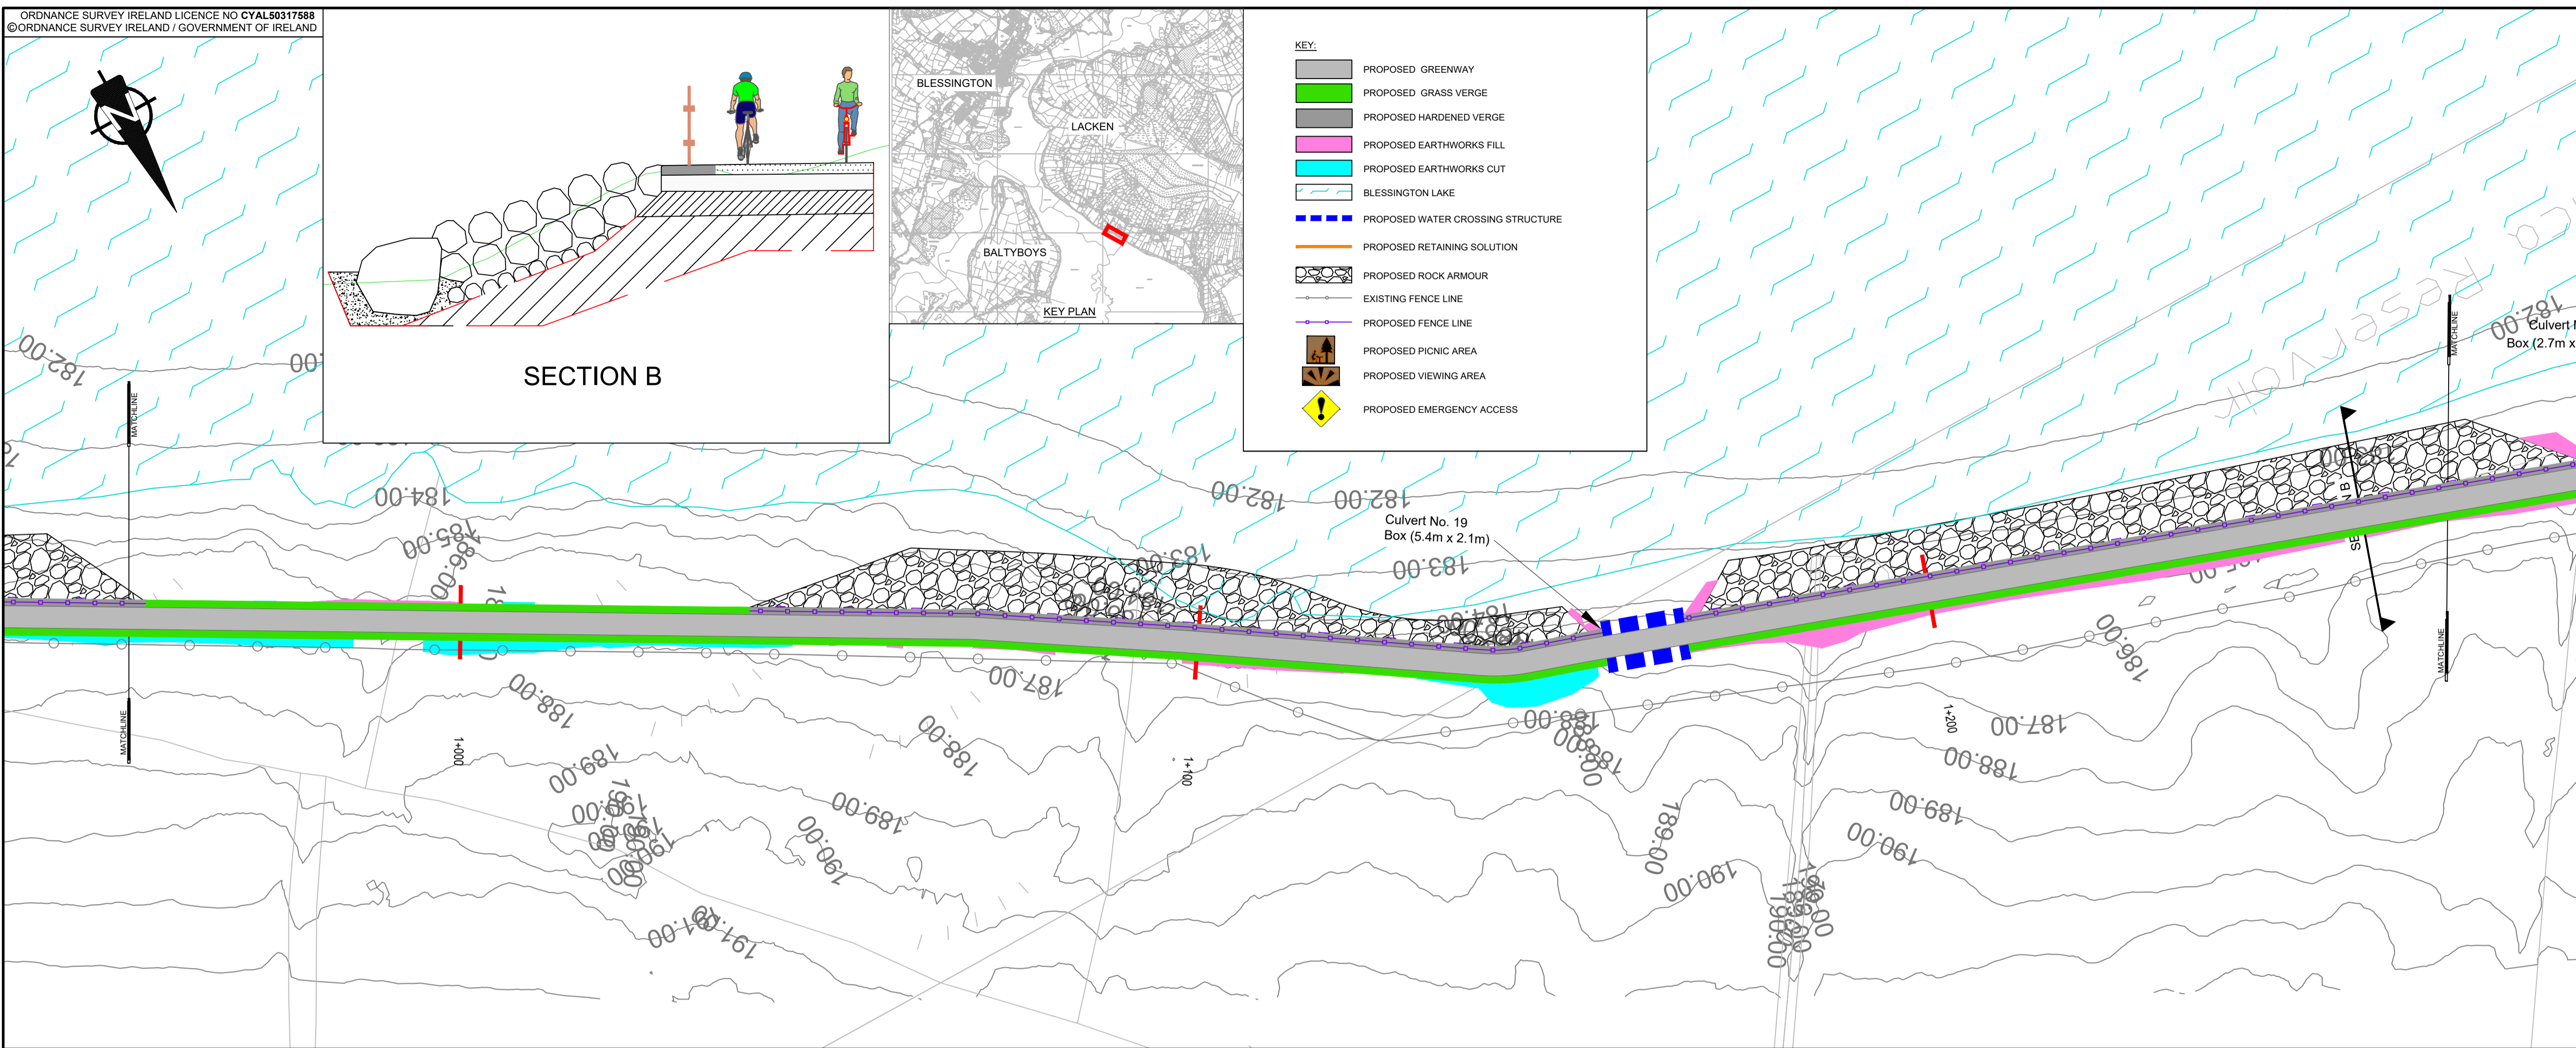

CHAINAGE	960.000	1000.000	1050.000	1100.000	1150.000	1200.000	1250.000	1270.000	
EXISTING LEVELS	186.838	186.761	186.071	185.208	185.593	183.745	183.699	184.943	
PROPOSED LEVELS	186.715	186.471	186.345	186.204	185.385	184.570	184.491	184.741	
VERTICAL ALIGNMENT	L=15.81 K=5.00 G=-2.73%	L=26.804 K=5.00 G=2.63% 1.38%	L=23.54 K=5.00 G=-2.07% -1.48%	L=17.182 K=5.00 G=1.36% 1.75%	L=15.01 K=5.00 G=-1.64% -1.61%	L=58.049 K=20.00 G=-1.64% -1.61%	L=58.049 K=20.00 G=-1.64% -1.61%	L=15.01 K=5.00 G=1.28% 1.79.2%	L=15.01 K=5.00 G=1.28% 1.79.2%

This drawing has been prepared for the use of AECOM's client. It may not be used, modified, reproduced or relied upon by third parties, except as agreed by AECOM or as required by law. AECOM accepts no responsibility, and denies any liability, whatsoever, to any party that uses or relies on this drawing without AECOM's express written consent. All measurements must be obtained from the stated dimensions.

Filename: \\EU\AECOM\NET\COM\MEMIA\K\IEDBL2\JOBS\PR-447465_BLESSINGTON_GREENWAY\1900_CAD_GIS\910_CAD\20-SHEETS\LACKAN\60617025_SHT_BLGWY_146_LACKAN_PC_PLAN AND PROFILE.DWG
Last saved by: PATRICK CRAIG Last Plotter: 2023-12-15