


File name: \\EU\AECOM\NET\COM\EMIA\UK\IE\B2\JOBS\PR-447465_BLESSINGTON_GREENWAY\900_CAD_GIS\910_CAD\20-SHEETS\BALLYBOYS\60617025_SHT_BLGWY_142_BALLYBOYS_PC_PLANS\PROFILE.DWG
 Last saved by: WATSONC1 Last Plotted: 2024-01-11
 Project Management Initials: Designer: CL Checked: MC Approved: EOM ISO A1 841mm x 841mm

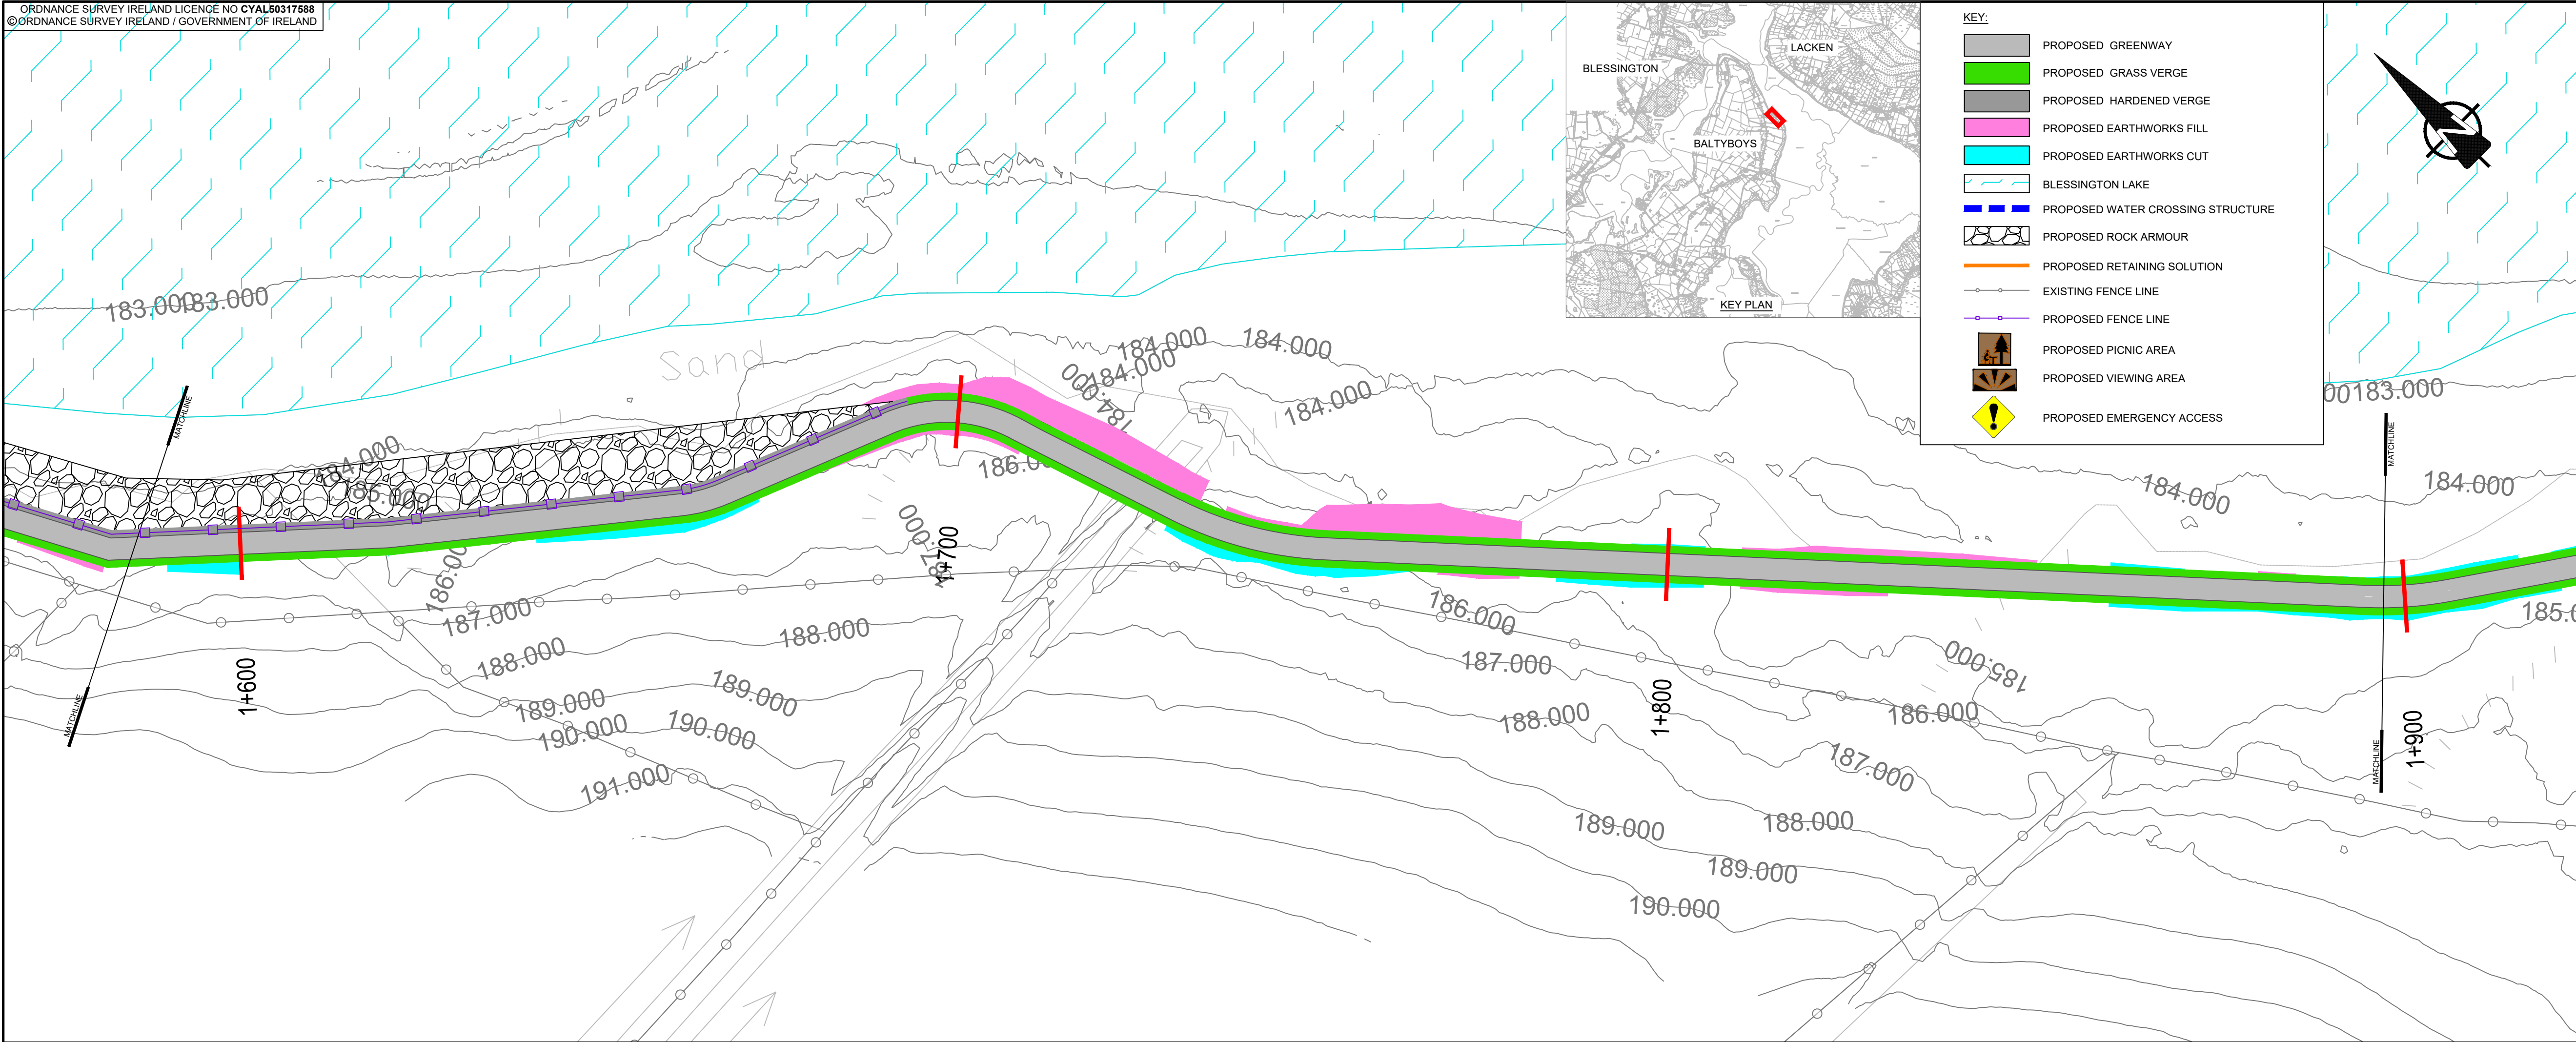

PROJECT
BLESSINGTON
eGREENWAY




CONSULTANT
 AECOM
 DOUGLAS BUSINESS CENTRE
 CARRIGALINE ROAD
 DOUGLAS
 CORK
 Tel: +353 (0)21 436 5006
 www.aecom.com

- NOTES**
- THIS DRAWING IS TO BE READ IN CONJUNCTION WITH ALL OTHER RELEVANT ENGINEERING DRAWINGS. ANY DISCREPANCIES, ERRORS OR OMISSIONS TO BE BROUGHT TO THE ATTENTION OF THE EMPLOYER.
 - ALL DIMENSIONS TO BE CHECKED BY THE CONTRACTOR ON SITE PRIOR TO COMMENCEMENT OF WORKS.
 - EMPLOYER'S REPRESENTATIVE TO BE INFORMED BY THE CONTRACTOR OF ANY DISCREPANCIES PRIOR TO THE COMMENCEMENT OF WORKS ON SITE.
 - DIMENSIONS OF ALL BOUNDARIES AND ADJOINING ROADS TO BE CHECKED ON SITE PRIOR TO COMMENCEMENT OF WORKS.
 - DO NOT SCALE. ALL MEASUREMENTS AND COORDINATES TO BE CHECKED ON SITE.
 - EXISTING FENCE LINES ARE INDICATIVE AND ARE TO BE CONFIRMED ON SITE. EXISTING FENCING IS TO BE REVIEWED ON SITE AND REPLACED WHERE REQUIRED.
 - EMERGENCY ACCESS POINTS ARE TO BE CLOSED OFF WITH DEMOUNTABLE BOLLARDS. KEYS TO BE HANDED OVER TO THE OVERSEEING ORGANISATION.
 - EGREENWAY DRAINAGE IS TO BE OVER THE EDGE DRAINAGE
 - PROPOSED FENCELINE TO BE ERECTED IN ACCORDANCE WITH TII STANDARD DETAIL CC-SCD-00303.

ISSUE/REVISION

I/R	DATE	DESCRIPTION
B	APRIL 2023	ABP RFI UPDATE
A	JUNE 2020	ISSUED FOR INFORMATION

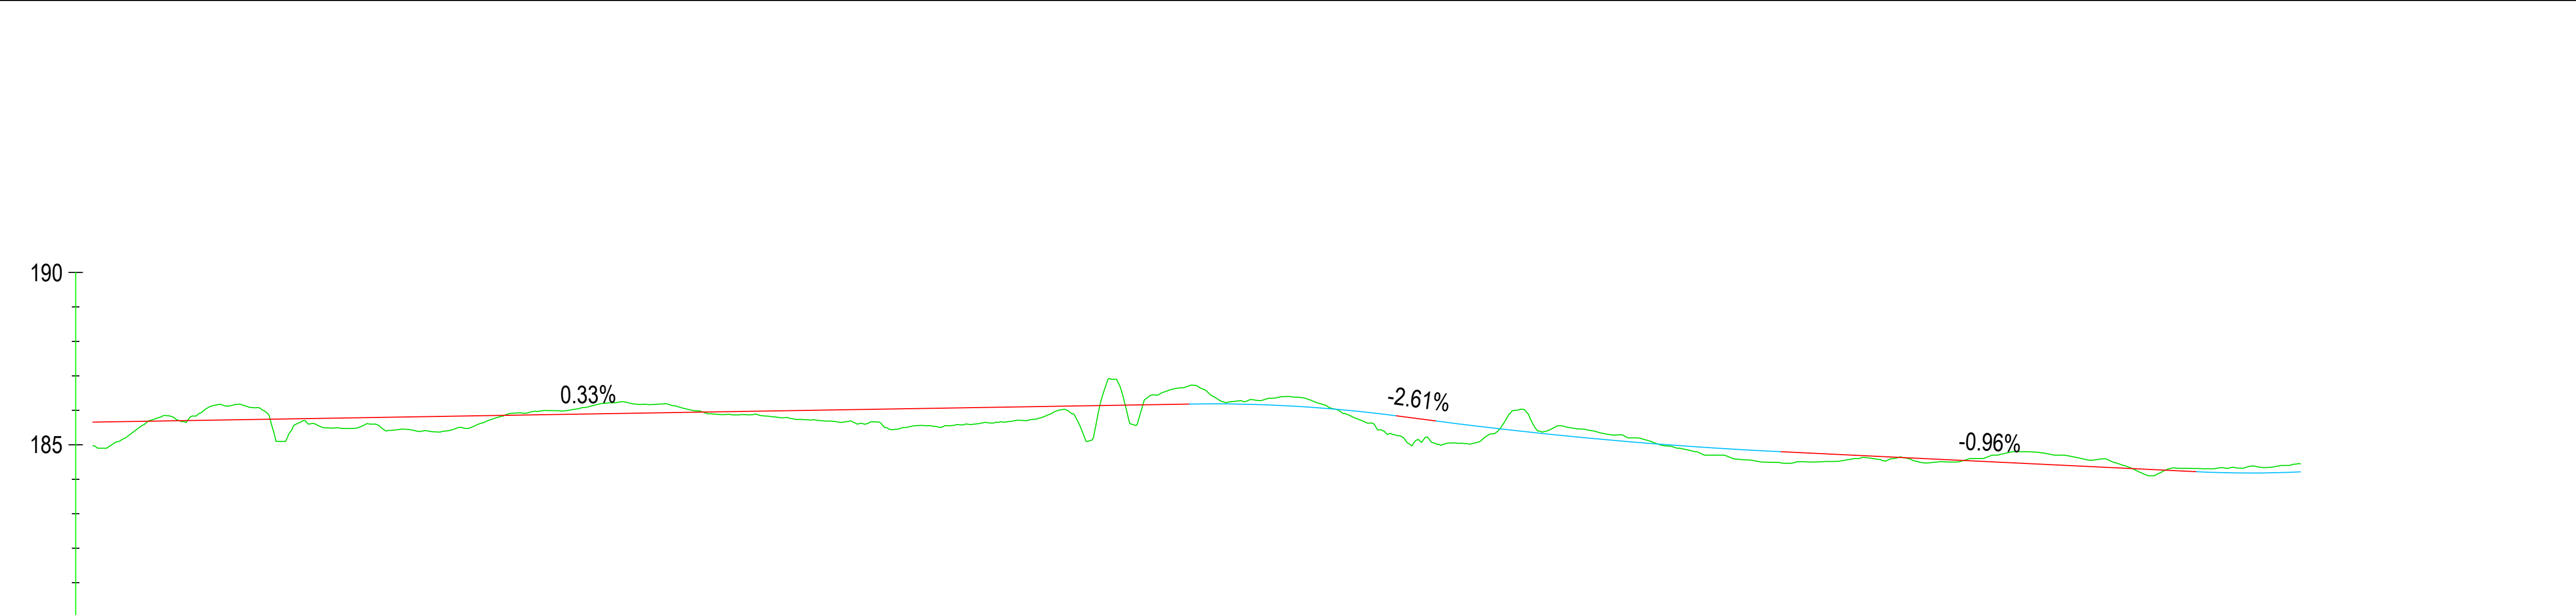

CHAINAGE	1580.000	1600.000	1650.000	1700.000	1750.000	1800.000	1850.000	1900.000
EXISTING LEVELS	184.970	186.139	186.037	185.564	186.324	185.293	184.500	184.447
PROPOSED LEVELS	185.658	185.724	185.889	186.054	186.159	185.137	184.555	184.214
VERTICAL ALIGNMENT	G=0.33% 1:303.2		L=30.00 K=10.22		L=50.000 K=30.41		G=-0.96% -1:104.0	

PROJECT NUMBER
 60617025

SHEET TITLE
 GENERAL ARRANGEMENT
 BALLYBOYS
 SHEET 6 OF 17

SHEET NUMBER
 60617025_SHT_DD_BLGWY_142.6

This drawing has been prepared for the use of AECOM's client. It may not be used, modified, reproduced or relied upon by third parties, except as agreed by AECOM or as required by law. AECOM accepts no responsibility, and denies any liability, whatsoever, to any party that uses or relies on this drawing without AECOM's express written consent. All measurements must be obtained from the stated dimensions.