




Tionscatal Éireann
Project Ireland
2040

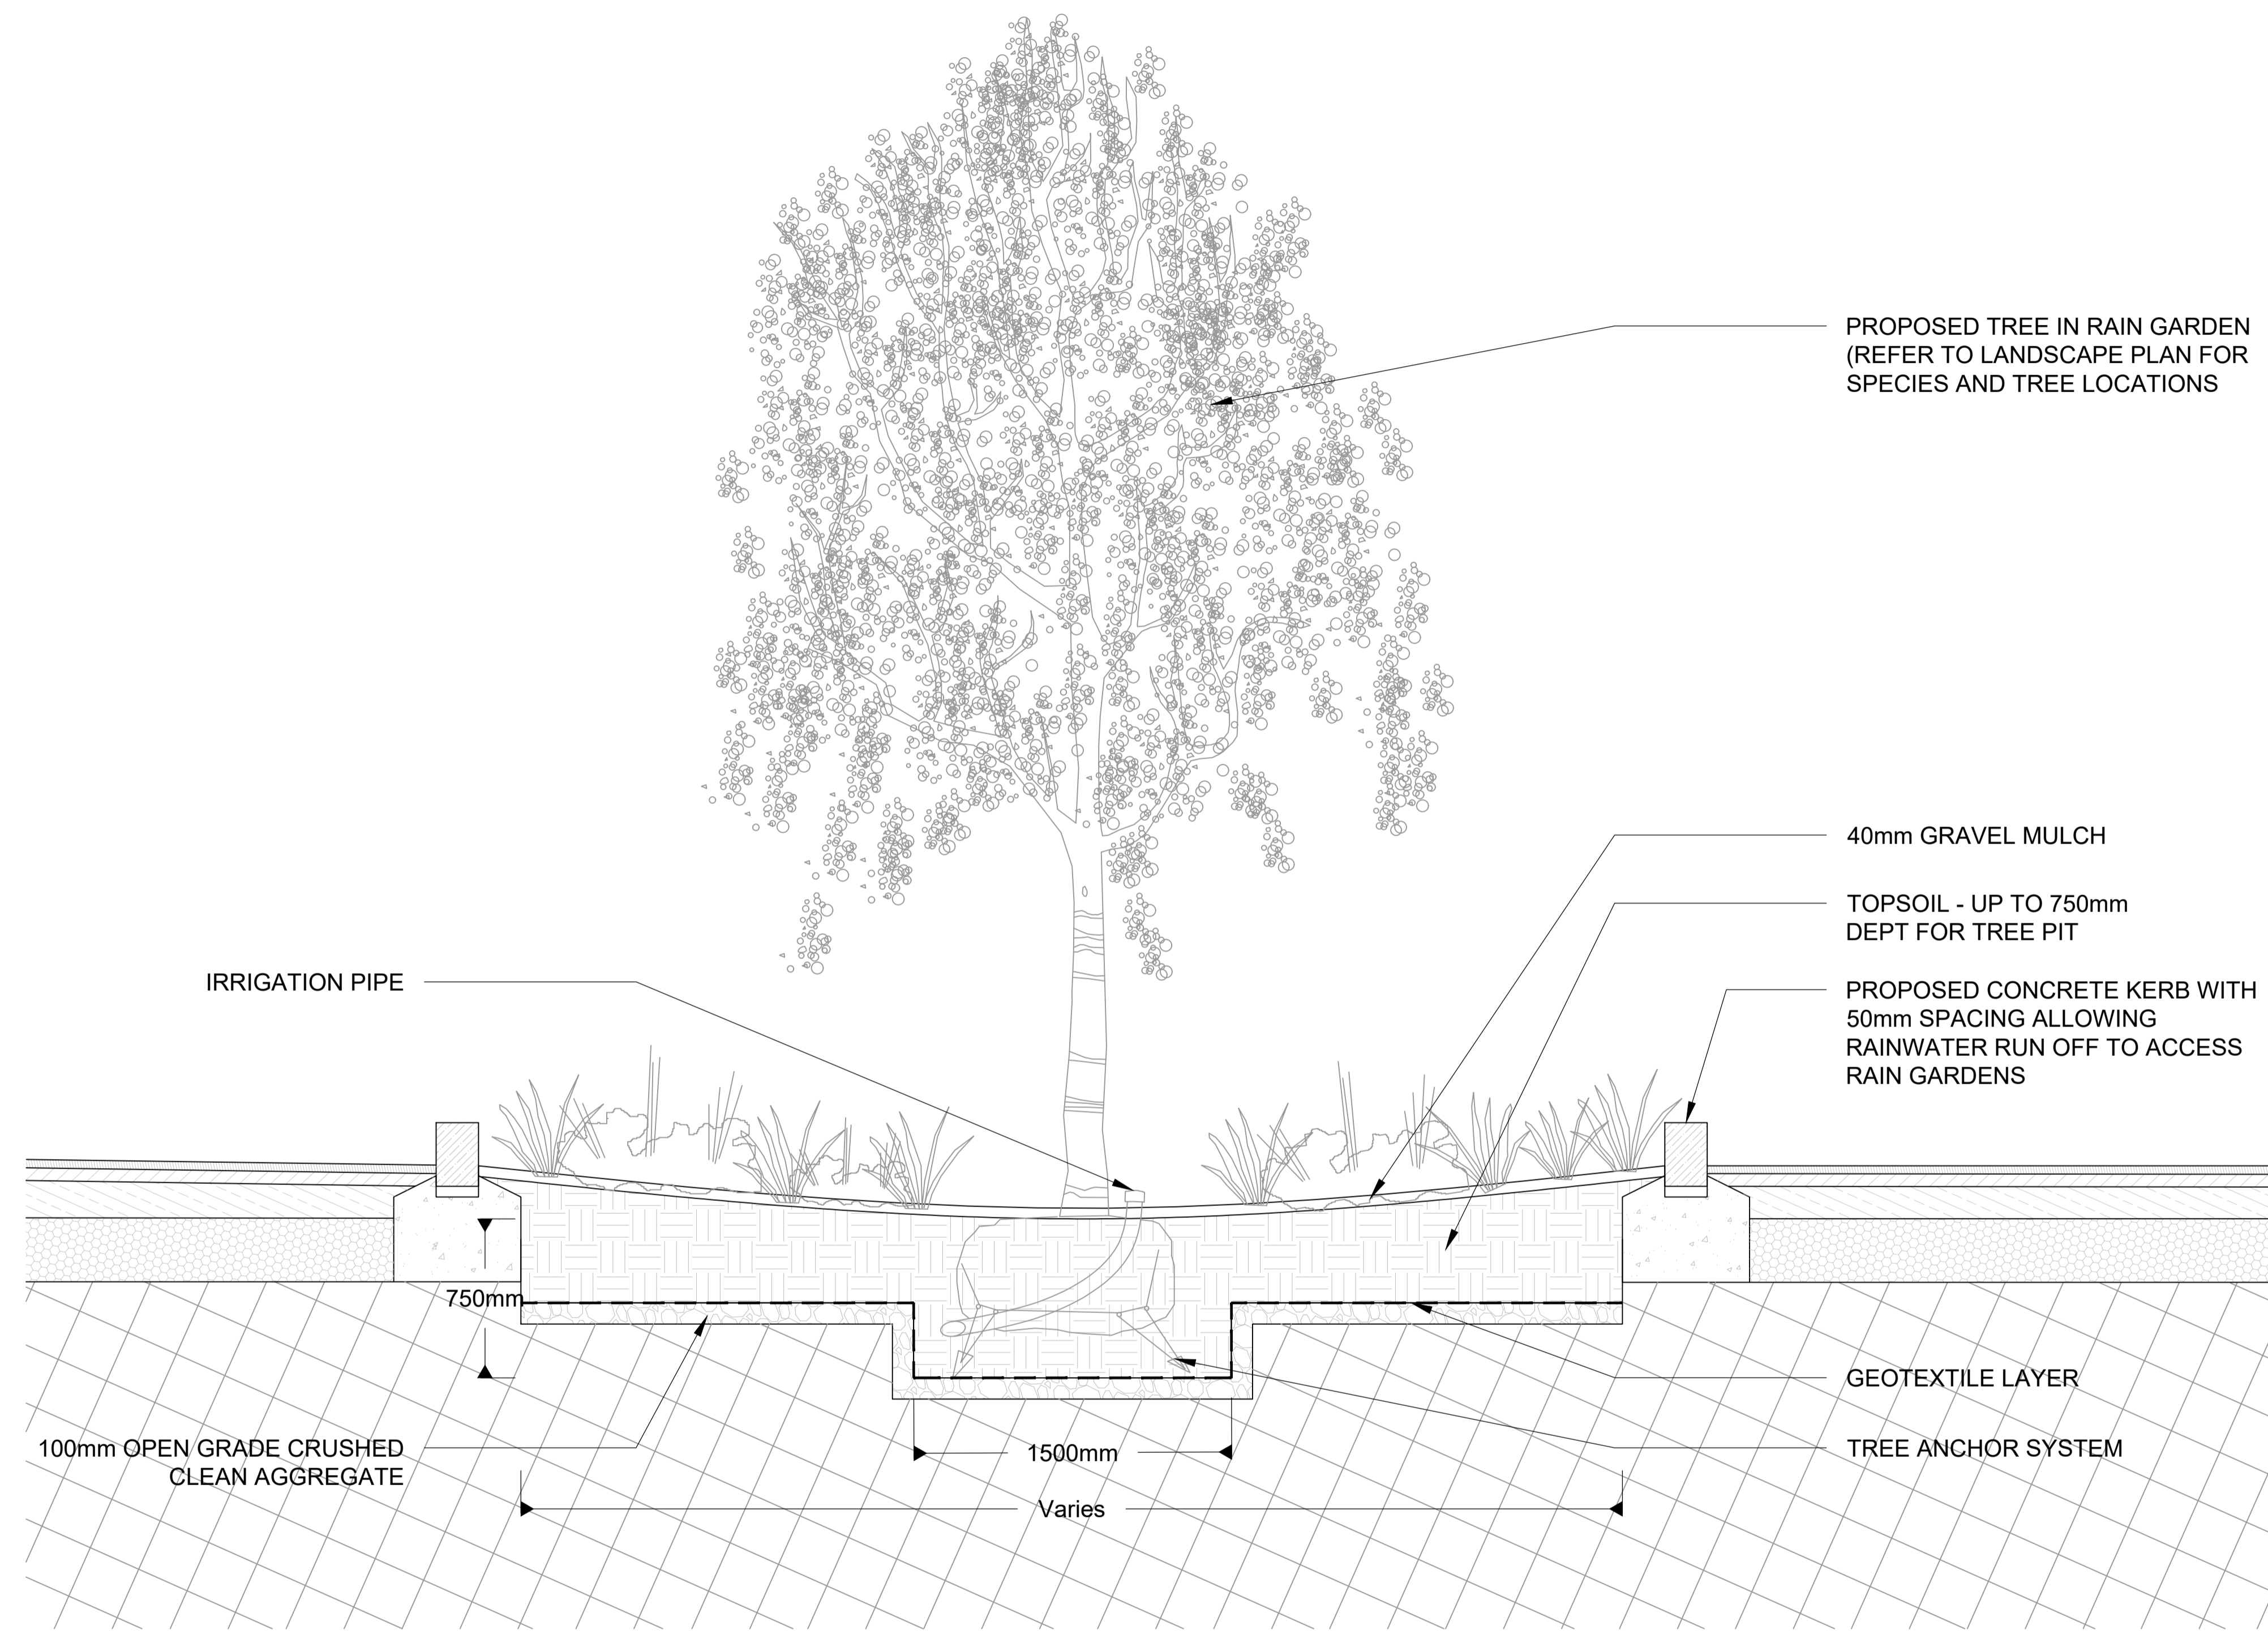

TREE PIT IN RAIN GARDEN

Rev	Description	Drawn	Checked	Date
P01	ISSUED FOR PLANNING	SM	IR	25/10/24

Clifton Scannell Emerson Associates

Clifton Scannell Emerson Associates Limited
Consulting Engineers,
3rd Floor The Highline,
Bakers Point, Pottery Road,
Dun Laoghaire, Co. Dublin,
Ireland, A96 KW29

T. +353 1 288 5006
F. +353 1 283 3468
E. info@csea.ie
W. www.csea.ie

Client	WICKLOW COUNTY COUNCIL		
Project	ASHFORD PARK AND RIDE FACILITY		
Dwg. Title	PROPOSED LANDSCAPING DETAILS		
Drawn By	SM	Date	OCT 2024
Checked By	IR	Scale	1:20 @ A1
Project Code	Originator	Zone/Phase	Level Type Role Dwg. No.
20_008L	CSE	GEN	XX - DR - C - 3801
Status Code	S02 PART VIII APPROVAL		
Revision	P01 FOR PLANNING		