
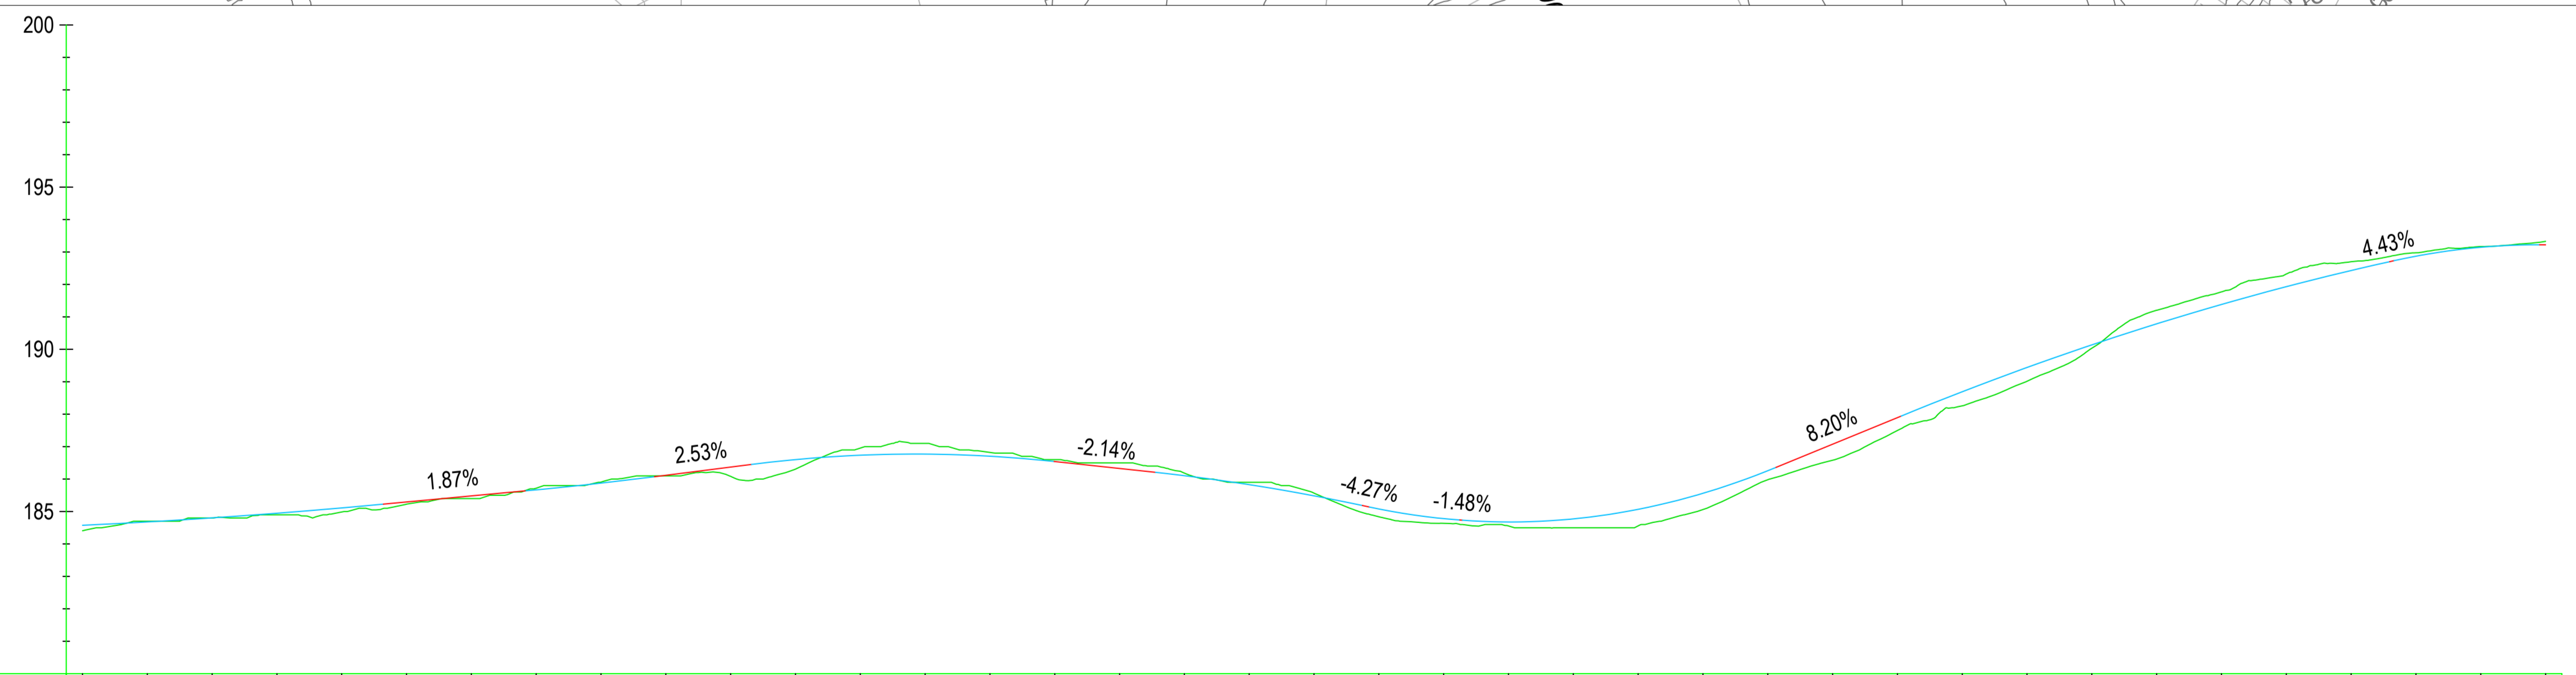


File name: \\EU\AECOM\NET\COM\MEMIA\KUIED\B2\JOB\SRP\447465_BLESSINGTON_GREENWAY\900_CAD_CIS\910_CAD\20-SHEETS\BLESSINGTON\60617025_SHT_BLGWY_141_BLESSINGTON_PC-PLAN&PROFILE(REV1).DWG
 Last saved by: WATSONC1 Last Printed: 2024-01-09
 Project Management Initials: Designer: CL Checked: MC Approved: EOM ISO A1 594mm x 841mm

ORDNANCE SURVEY IRELAND LICENCE NO CYAL50317588
 ©ORDNANCE SURVEY IRELAND / GOVERNMENT OF IRELAND

KEY:

	EXISTING GREENWAY		EXISTING ROUTE - NO WORKS
	EXISTING CARRIAGEWAY		PROPOSED ROCK ARMOUR
	PROPOSED GREENWAY		EXISTING FENCE LINE
	PROPOSED FOOTPATH		PROPOSED RETAINING SOLUTION
	PROPOSED SHARED USE PATH		ROAD CROSSING
	PROPOSED GRASS VERGE		UPGRADED GREENWAY
	PROPOSED EARTHWORKS FILL		PROPOSED PICNIC AREA
	PROPOSED EARTHWORKS CUT		PROPOSED EMERGENCY ACCESS
	BLESSINGTON LAKE		

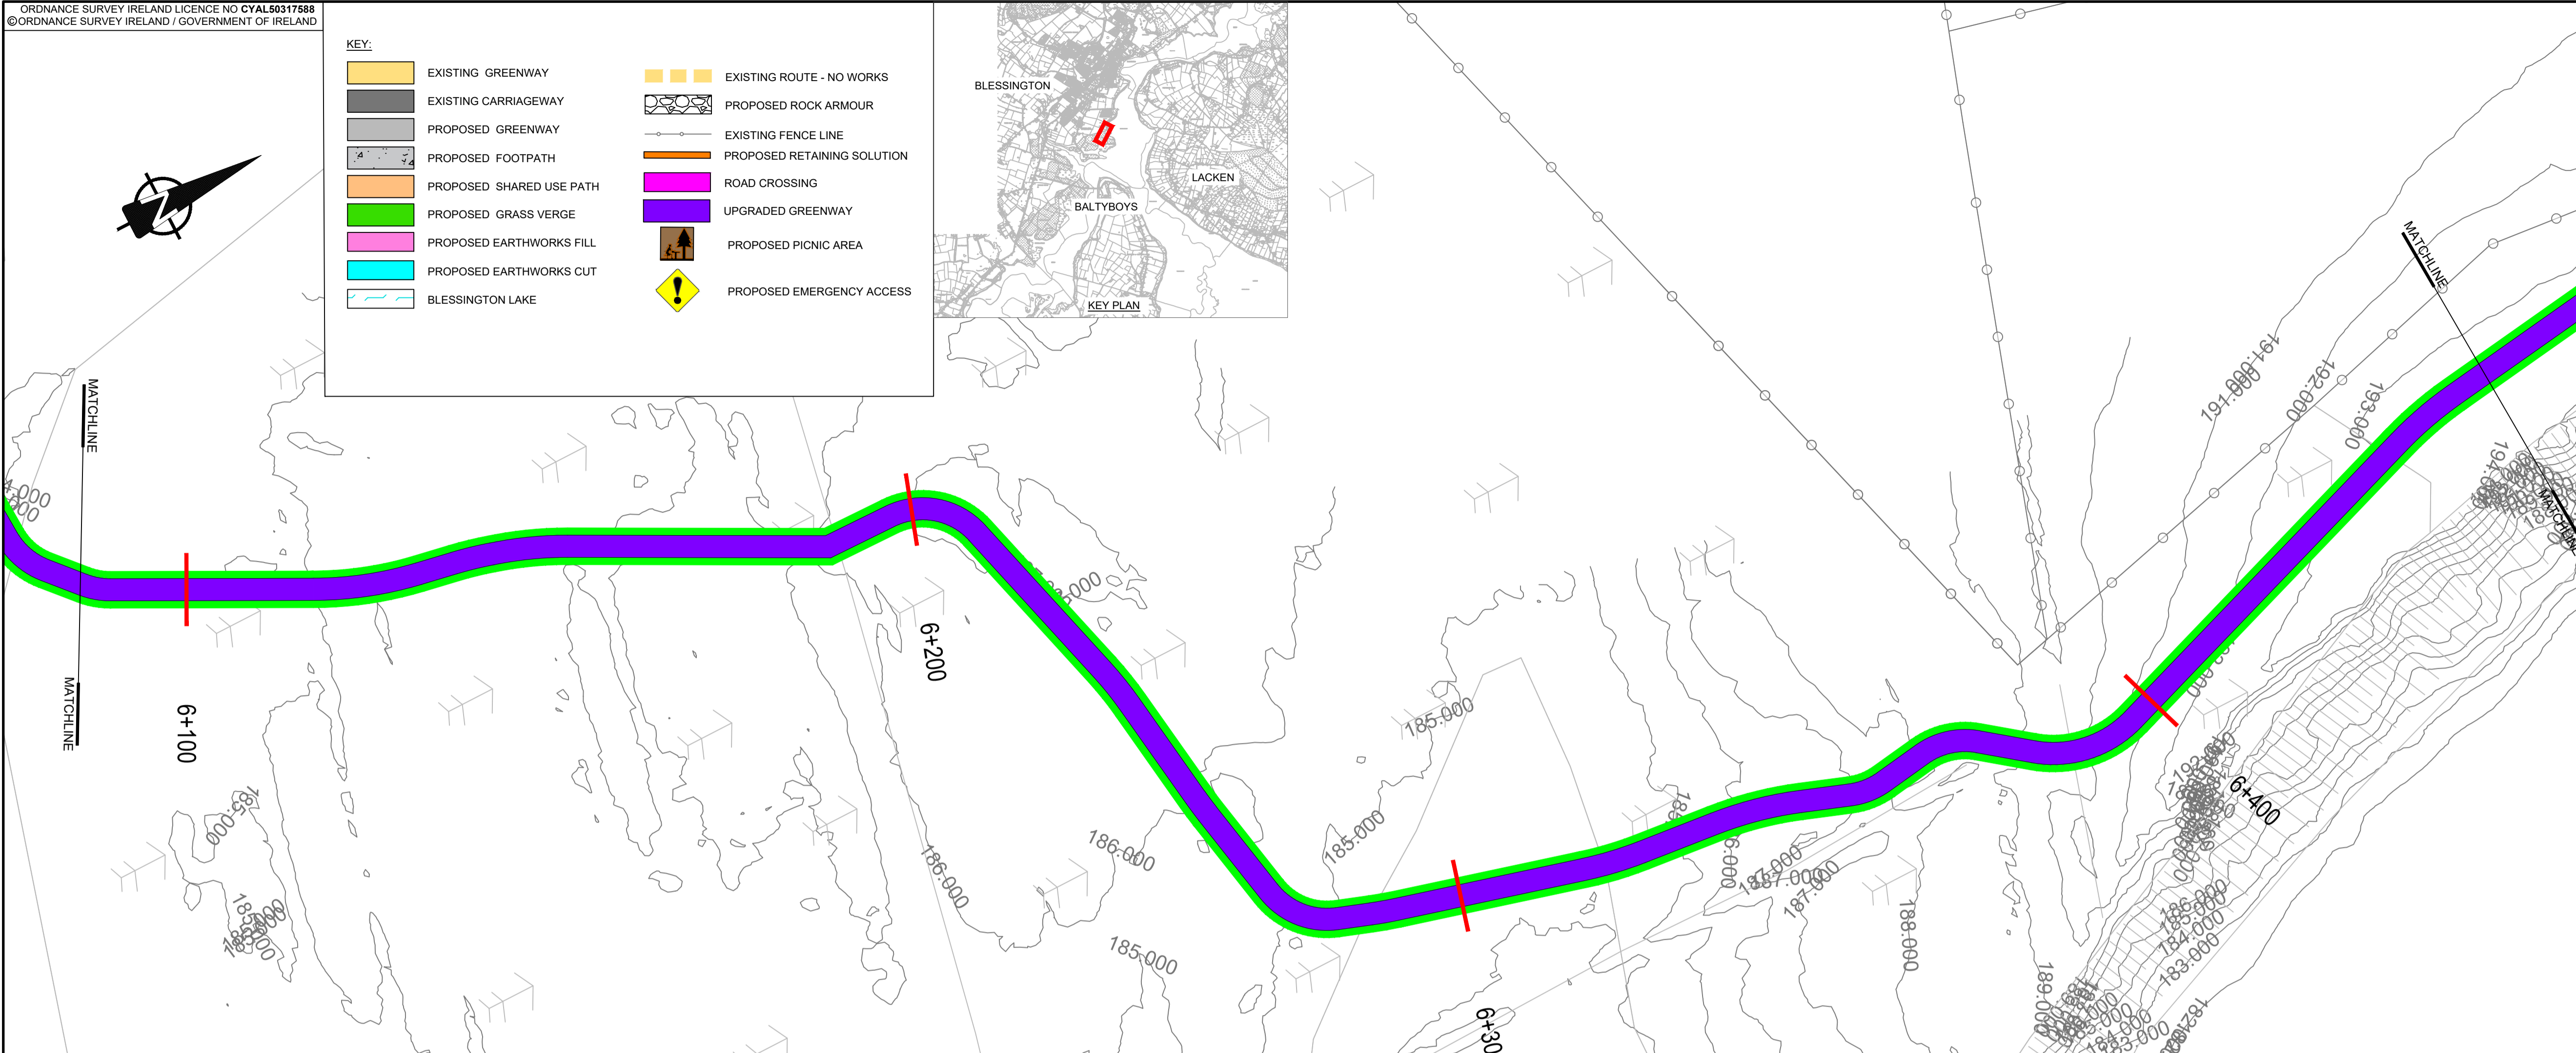

CHAINAGE	6080.000	6100.000	6150.000	6200.000	6250.000	6300.000	6350.000	6400.000	6450.000	6460.000									
EXISTING LEVELS	184.407	184.800	185.719	186.955	186.185	184.556	186.581	191.204	193.168	193.328									
PROPOSED LEVELS	184.575	184.803	185.668	186.735	186.105	184.678	187.075	190.786	193.146	193.222									
VERTICAL ALIGNMENT	L=115.344 K=50.00		G=-1.87% 1:53.5	L=19.805 K=30.00	G=-2.53% 1:39.6	L=46.68 K=10.00	G=-2.14% -1:46.7	L=31.91 K=15.00	G=-1.23% 1:80.4	L=13.94 K=5.00	G=-1.77% 1:56.7	L=48.390 K=5.00	G=-1.48% 1:67.6	L=8.20% 1:12.2	L=75.35 K=20.00	G=4.43% 1:22.6	L=22.45 K=5.00	G=-1.17% 1:85.4	G=0.00% 1:0.00

BLESSINGTON ALIGNMENT LONGSECTION
 SCALE: H 1:1000, V 1:200



PROJECT
 BLESSINGTON
 eGREENWAY



CLIENT
 AECOM
 DOUGLAS BUSINESS CENTRE
 CARRIGALINE ROAD
 DOUGLAS
 CORK
 Tel: +353 (0)21 436 5006
 www.aecom.com

- NOTES**
- THIS DRAWING IS TO BE READ IN CONJUNCTION WITH ALL OTHER RELEVANT ENGINEERING DRAWINGS. ANY DISCREPANCIES, ERRORS OR OMISSIONS TO BE BROUGHT TO THE ATTENTION OF THE EMPLOYER.
 - ALL DIMENSIONS TO BE CHECKED BY THE CONTRACTOR ON SITE PRIOR TO COMMENCEMENT OF WORKS.
 - EMPLOYER'S REPRESENTATIVE TO BE INFORMED BY THE CONTRACTOR OF ANY DISCREPANCIES PRIOR TO THE COMMENCEMENT OF WORKS ON SITE.
 - DIMENSIONS OF ALL BOUNDARIES AND ADJOINING ROADS TO BE CHECKED ON SITE PRIOR TO COMMENCEMENT OF WORKS.
 - DO NOT SCALE. ALL MEASUREMENTS AND COORDINATES TO BE CHECKED ON SITE.
 - EXISTING FENCE LINES ARE INDICATIVE AND ARE TO BE CONFIRMED ON SITE. EXISTING FENCING IS TO BE REVIEWED ON SITE AND REPLACED WHERE REQUIRED.
 - EMERGENCY ACCESS POINTS ARE TO BE CLOSED OFF WITH DEMOUNTABLE BOLLARDS. KEYS TO BE HANDED OVER TO THE OVERSEEING ORGANISATION.
 - EGREENWAY DRAINAGE IS TO BE OVER THE EDGE DRAINAGE

ISSUE/REVISION

I/R	DATE	DESCRIPTION
C	DEC 2023	ABP RFI UPDATE
B	APRIL 2023	ABP RFI UPDATE
A	OCT 2021	ISSUED FOR PLANNING

PROJECT NUMBER
 60617025

SHEET TITLE
 GENERAL ARRANGEMENT
 BLESSINGTON
 SHEET 18 OF 24

SHEET NUMBER
 60617025_SHT_DD_BLGWY_141.18

This drawing has been prepared for the use of AECOM's client. It may not be used, modified, reproduced or relied upon by third parties, except as agreed by AECOM or as required by law. AECOM accepts no responsibility, and denies any liability, whatsoever, to any party that uses or relies on this drawing without AECOM's express written consent. All measurements must be obtained from the stated dimensions.