


A1

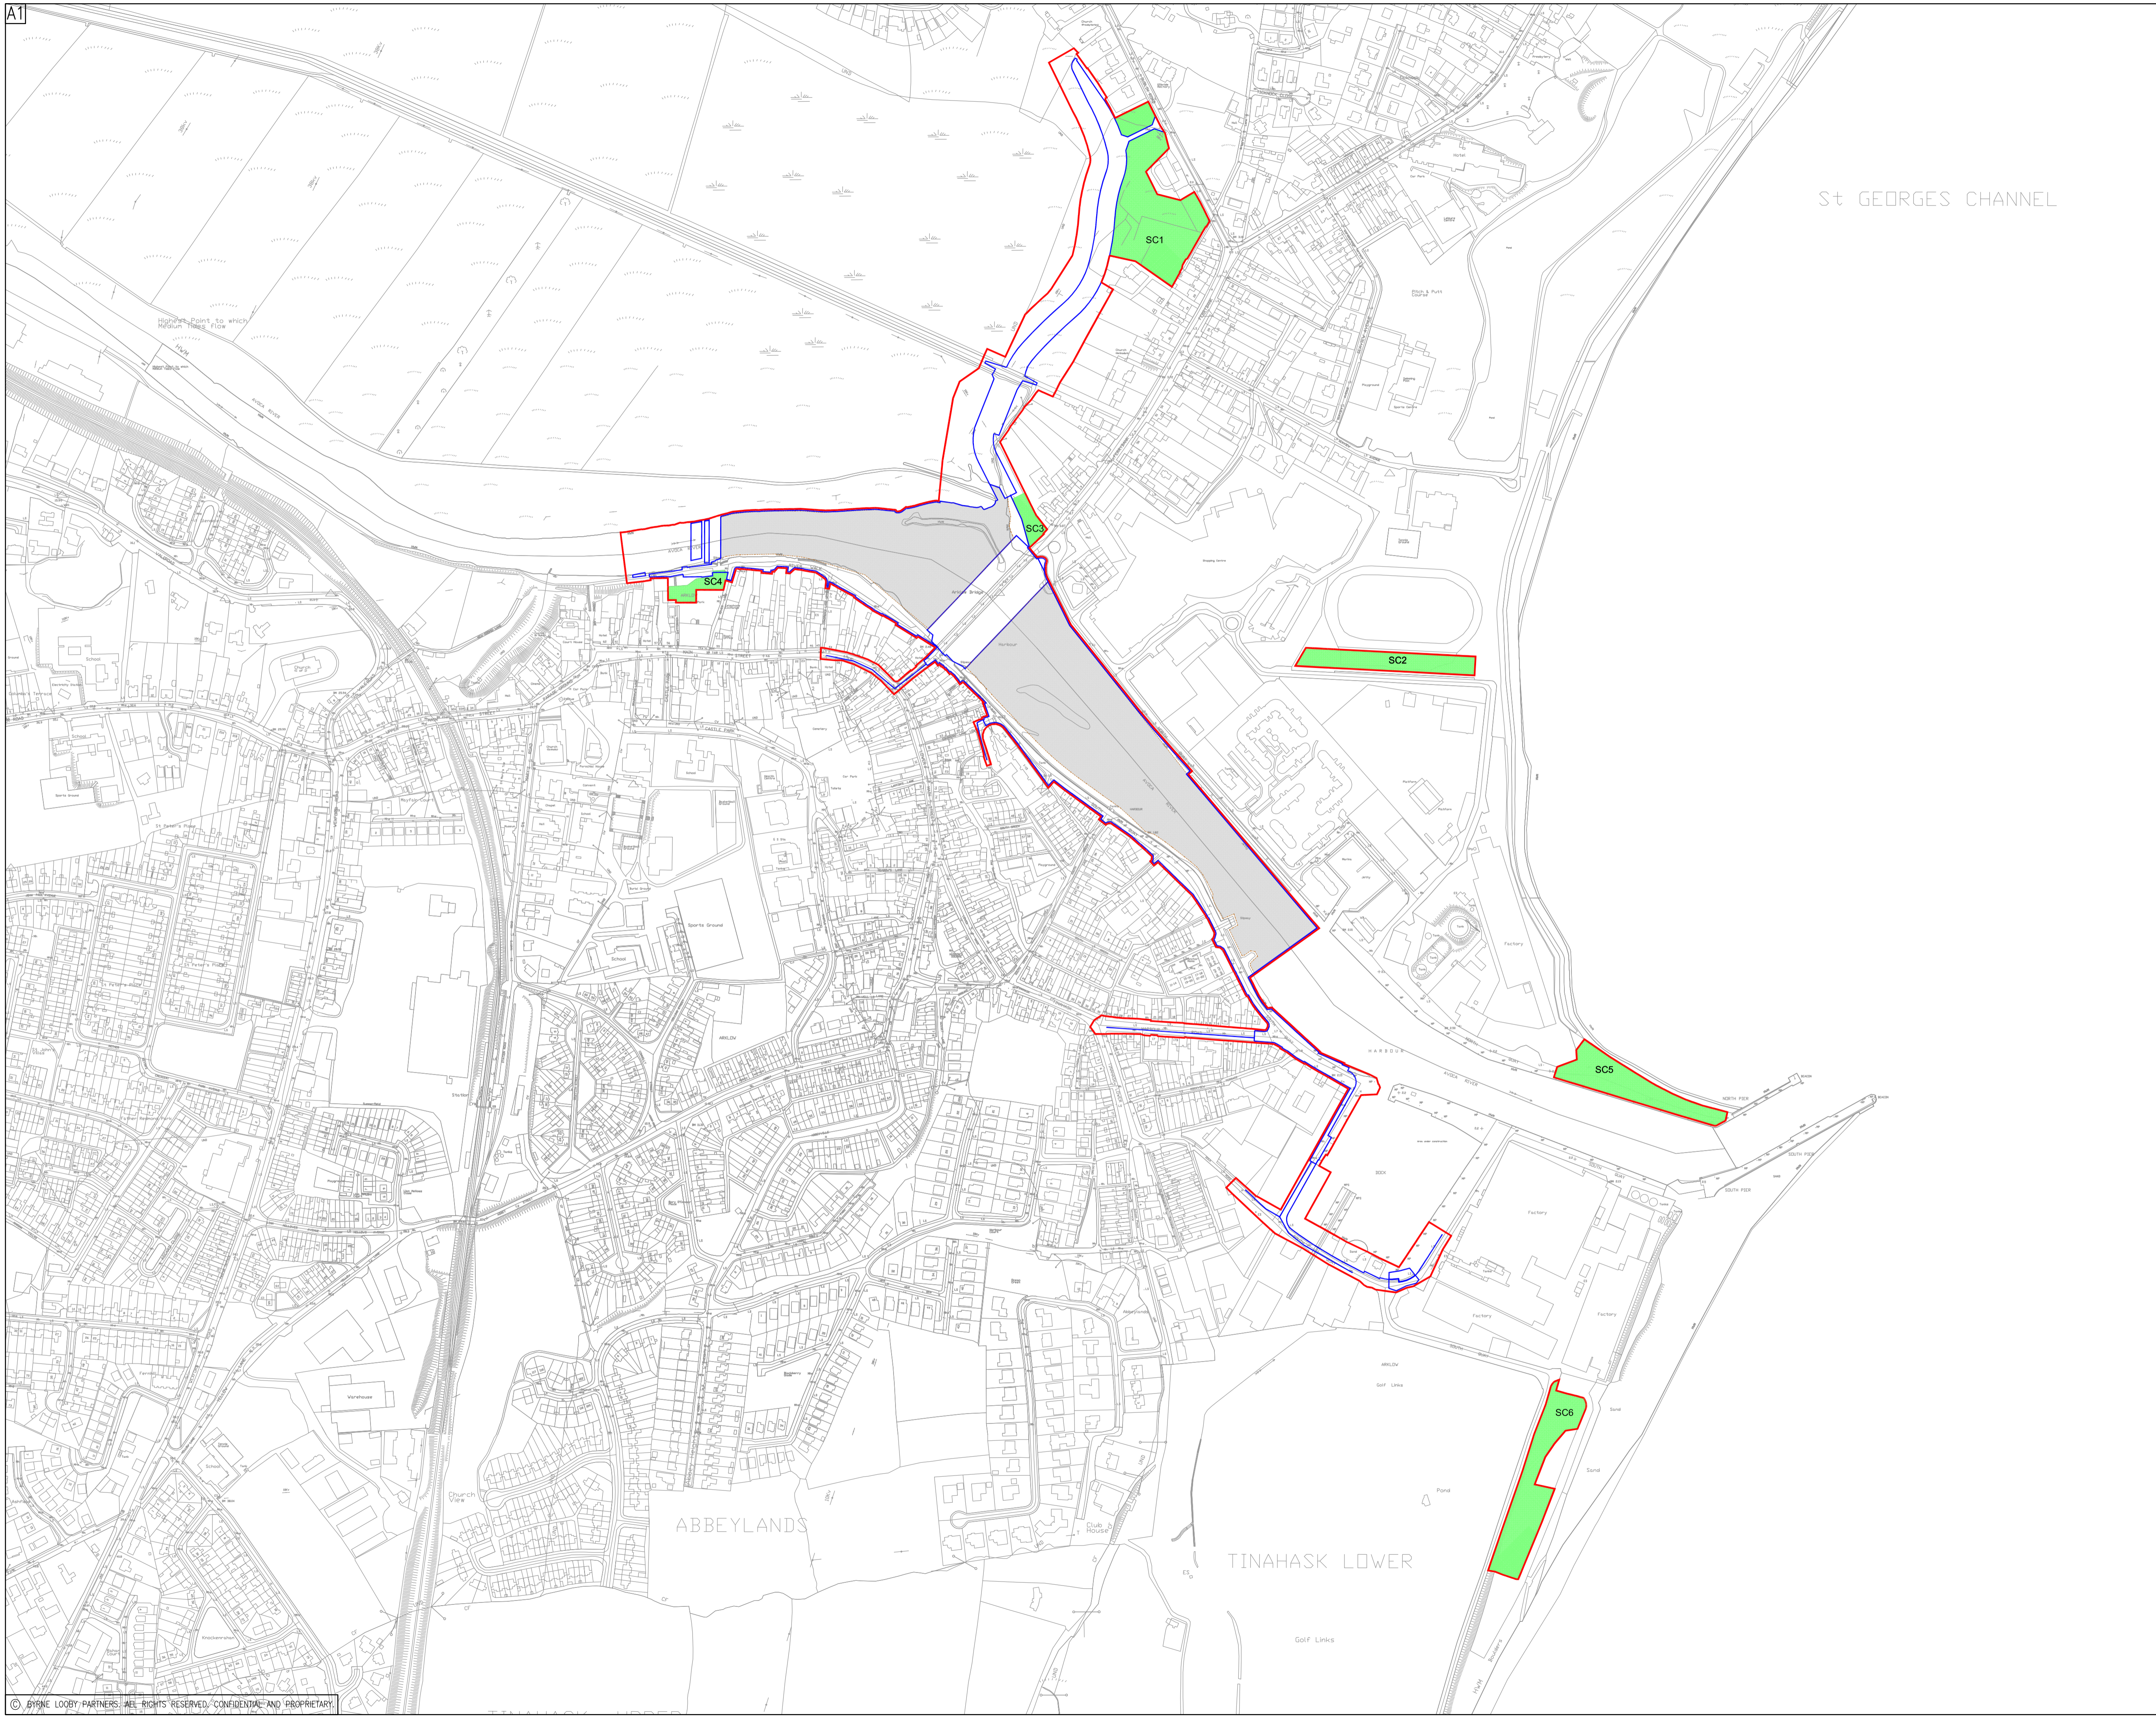


St GEORGES CHANNEL

ABBAYLANDS

TINAHASK LOWER

GENERAL NOTES

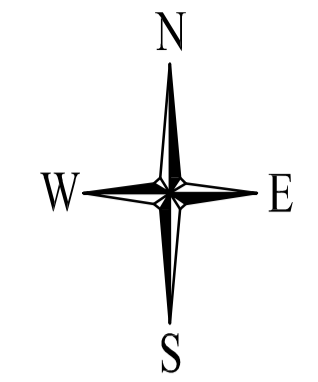

NOTES:

- DO NOT SCALE OFF DRAWING.
- DRAWING TO BE READ IN CONJUNCTION WITH ALL OTHER DRAWINGS.
- DRAWING IS FOR INFORMATION PURPOSES ONLY, NOT FOR CONSTRUCTION.

LEGEND:

- SITE BOUNDARY
- SITE COMPOUND (SC)/ LAY-DOWN AREA
- PERMANENT WORKS
- CHANNEL DREDGING WORKS
- GROUND RAISING

P4	28.04.21	ISSUE FOR PLANNING	LT	KBS	KT
P3	11.03.21	ISSUE FOR PLANNING	LT	KBS	KT
P2	18.01.21	ISSUE FOR INFORMATION	LT	KBS	KT
P1	16.10.20	ISSUE FOR INFORMATION	LT	KBS	KT
P0	02.10.20	ISSUE FOR INFORMATION	LT	KBS	KT
Rev	Date	Description	By	Chk	App

BYRNE LOOBY
 2100 Cork Airport Business Park, Kinsale Road, Cork
 tel: +353 (0) 21 2407988
 email: cork@ByrneLooby.com www.ByrneLooby.com
 BAHRAIN • IRELAND • QATAR • SAUDI ARABIA • UAE • UK
 CIVIL STRUCTURAL WATER & GEOTECHNICAL SPECIALISTS

CLIENT
WICKLOW COUNTY COUNCIL

PROJECT
ARKLOW FLOOD RELIEF SCHEME

DRAWING TITLE
OVERALL SITE EXTENT

STATUS
FOR PLANNING

Date: 23.09.20	Scale: NTS	Drawn: LT	Chk: KBS	App: KT
Project No: PH00886/01	Drw. No: 1065			Rev: P4